



CONT. FROM DWG. NO. 105-136

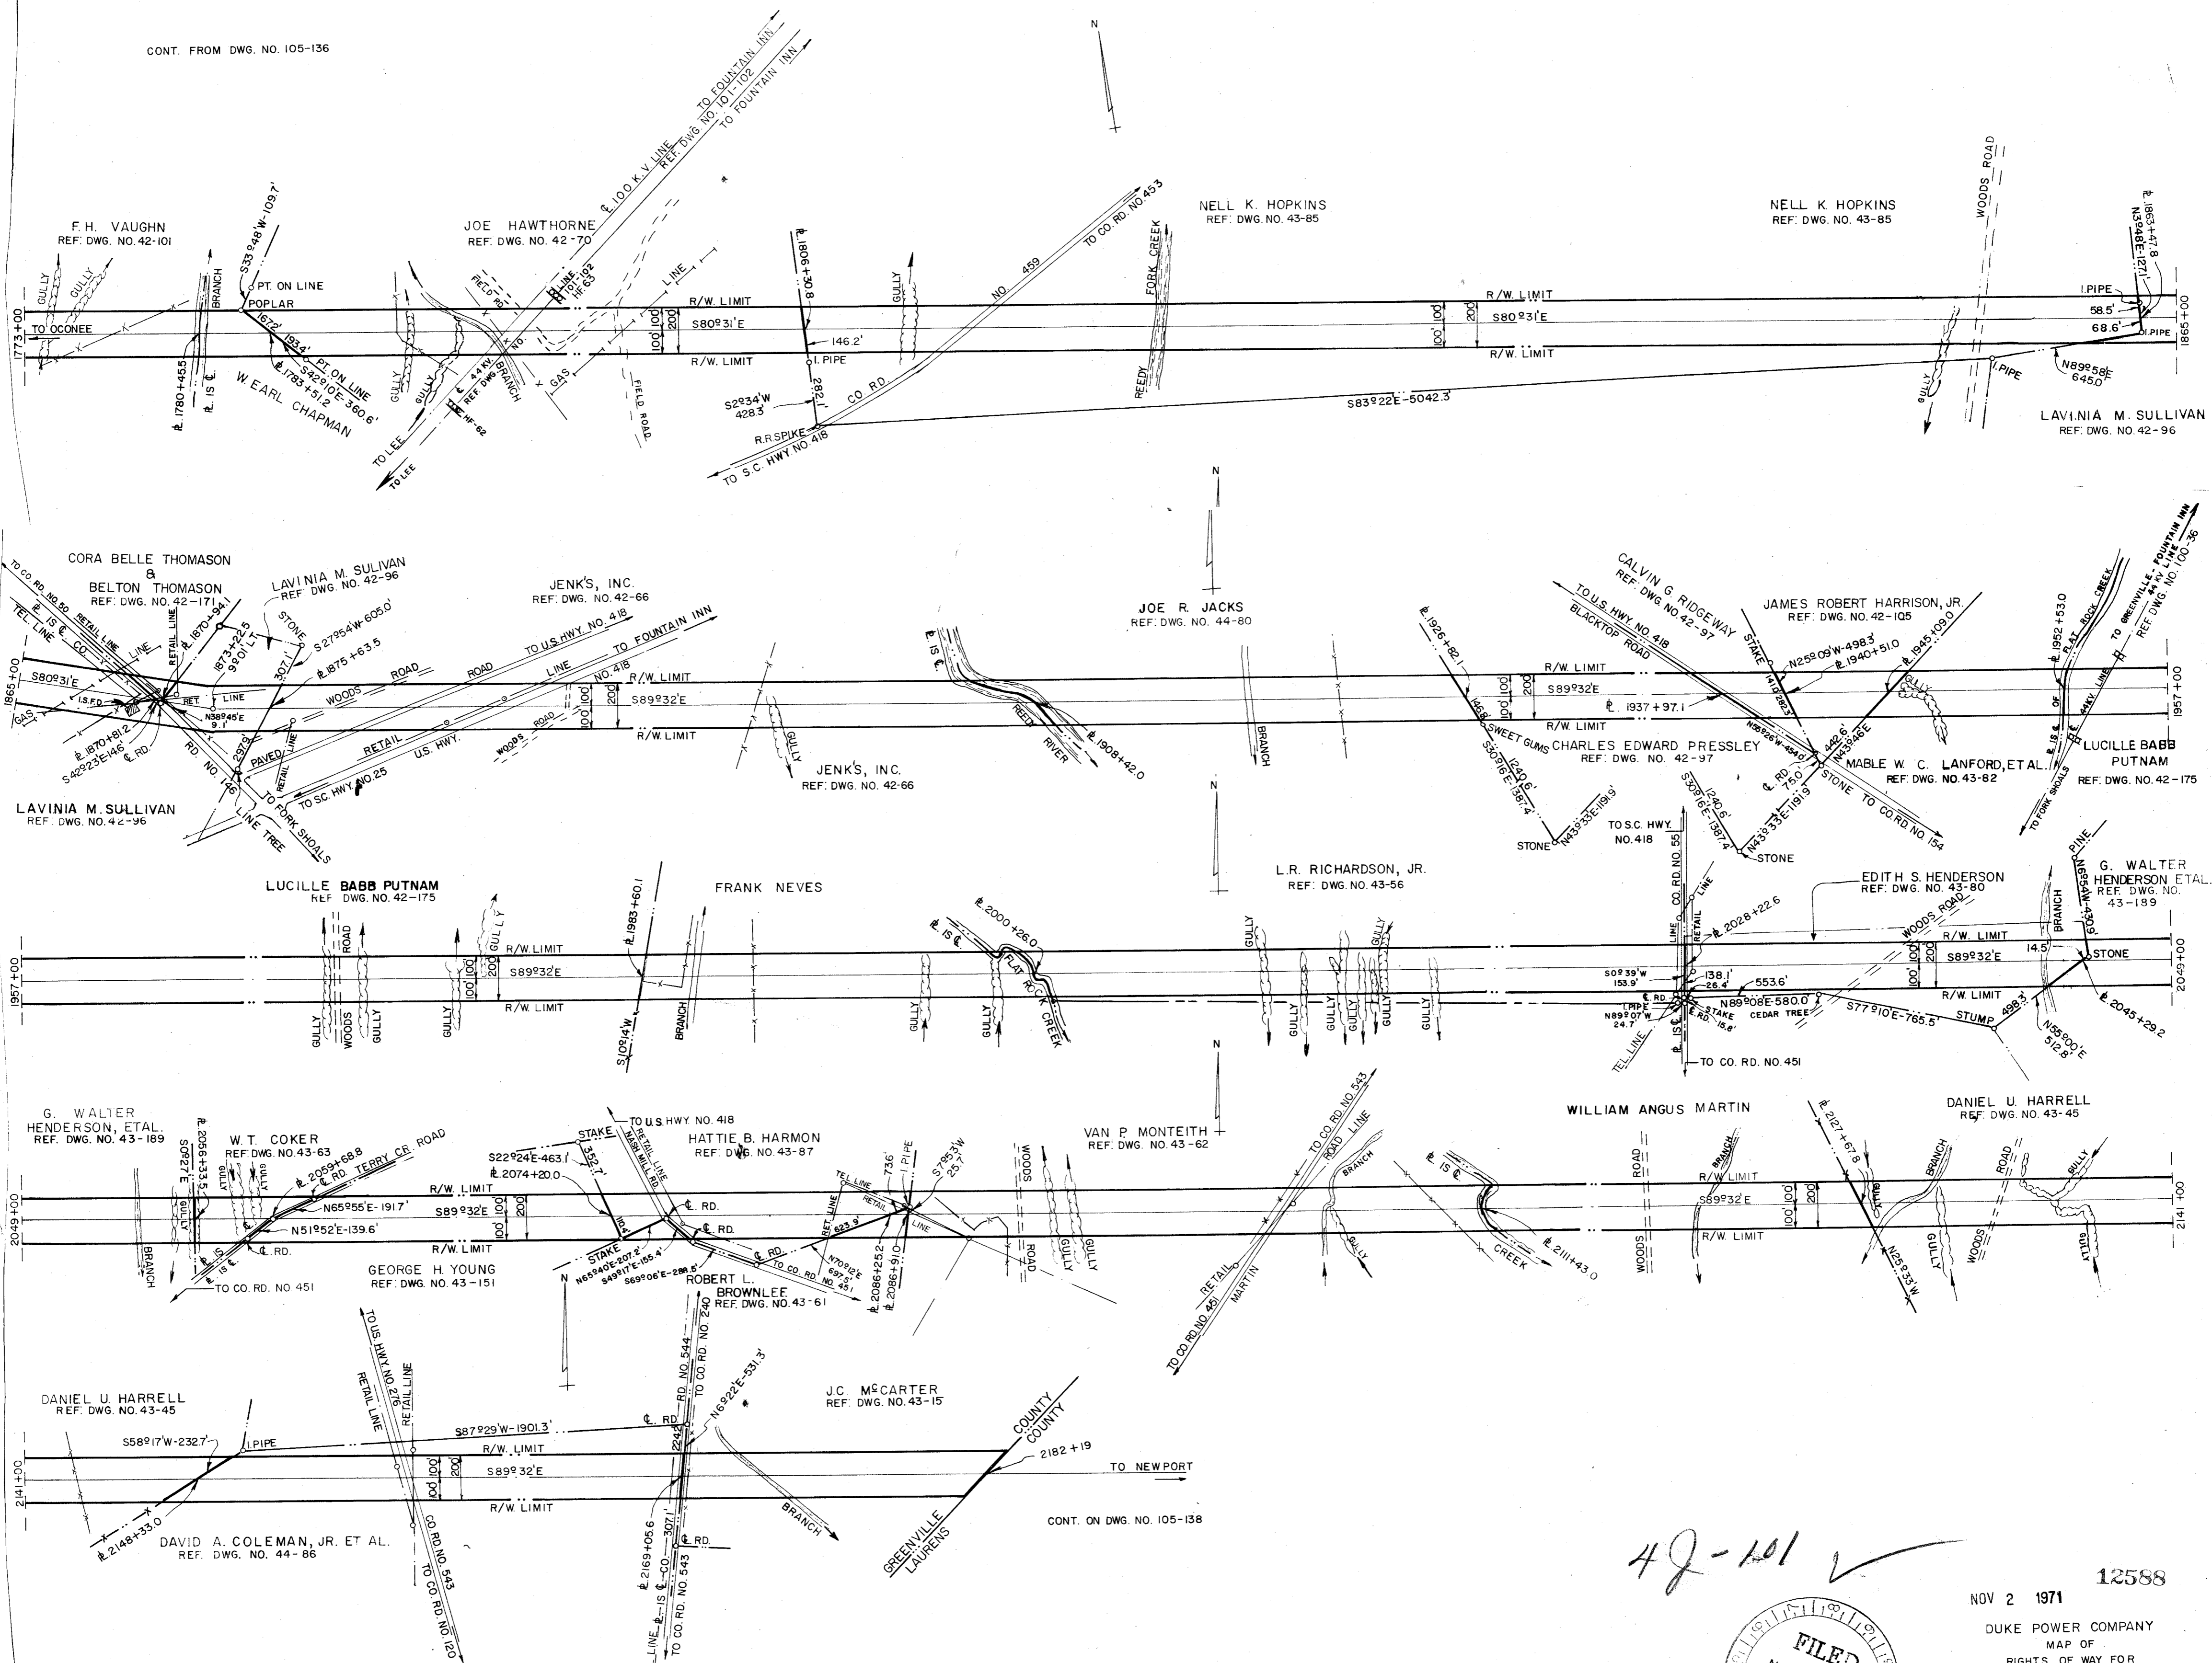

NOTE: DISTANCE SHOWN ON PROPERTY LINE IS FROM CORNER TO CENTER LINE OF RIGHT OF WAY.

CONT. ON DWG. NO. 105-138

42-101 ✓

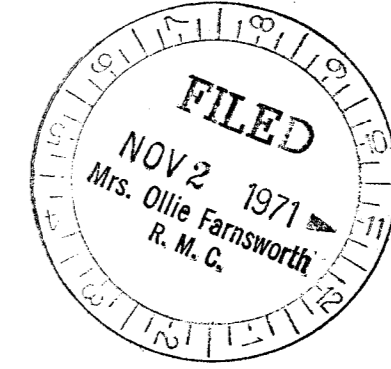

12588

NOV 2 1971

DUKE POWER COMPANY  
 MAP OF  
 RIGHTS OF WAY FOR  
 OCONEE-NEWPORT  
 TRANSMISSION LINE  
 GREENVILLE COUNTY, S.C.

SCALE: 1"=400'      OCTOBER 2, 1969  
 BOOK NO. 1080 81081      FILE NO. 105-137

0      400      800      1200  
 SCALE IN FEET