


17399 27 Dec 71
49 111 11:35
Ollie Farnsworth
R. M. C.

RECORDING FILE
PAID \$ 25



MICROFILMED

N.B. 165 186

FILED
GREENVILLE CO. S. C.
DEC 27 11 25 AM '71
OLLIE FARNSWORTH
R. M. C.

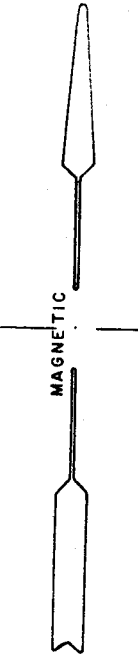

see plat of
ALVIN H. RICE
May 13, 1966

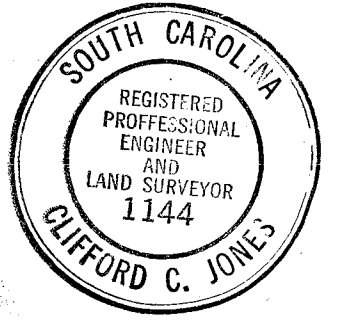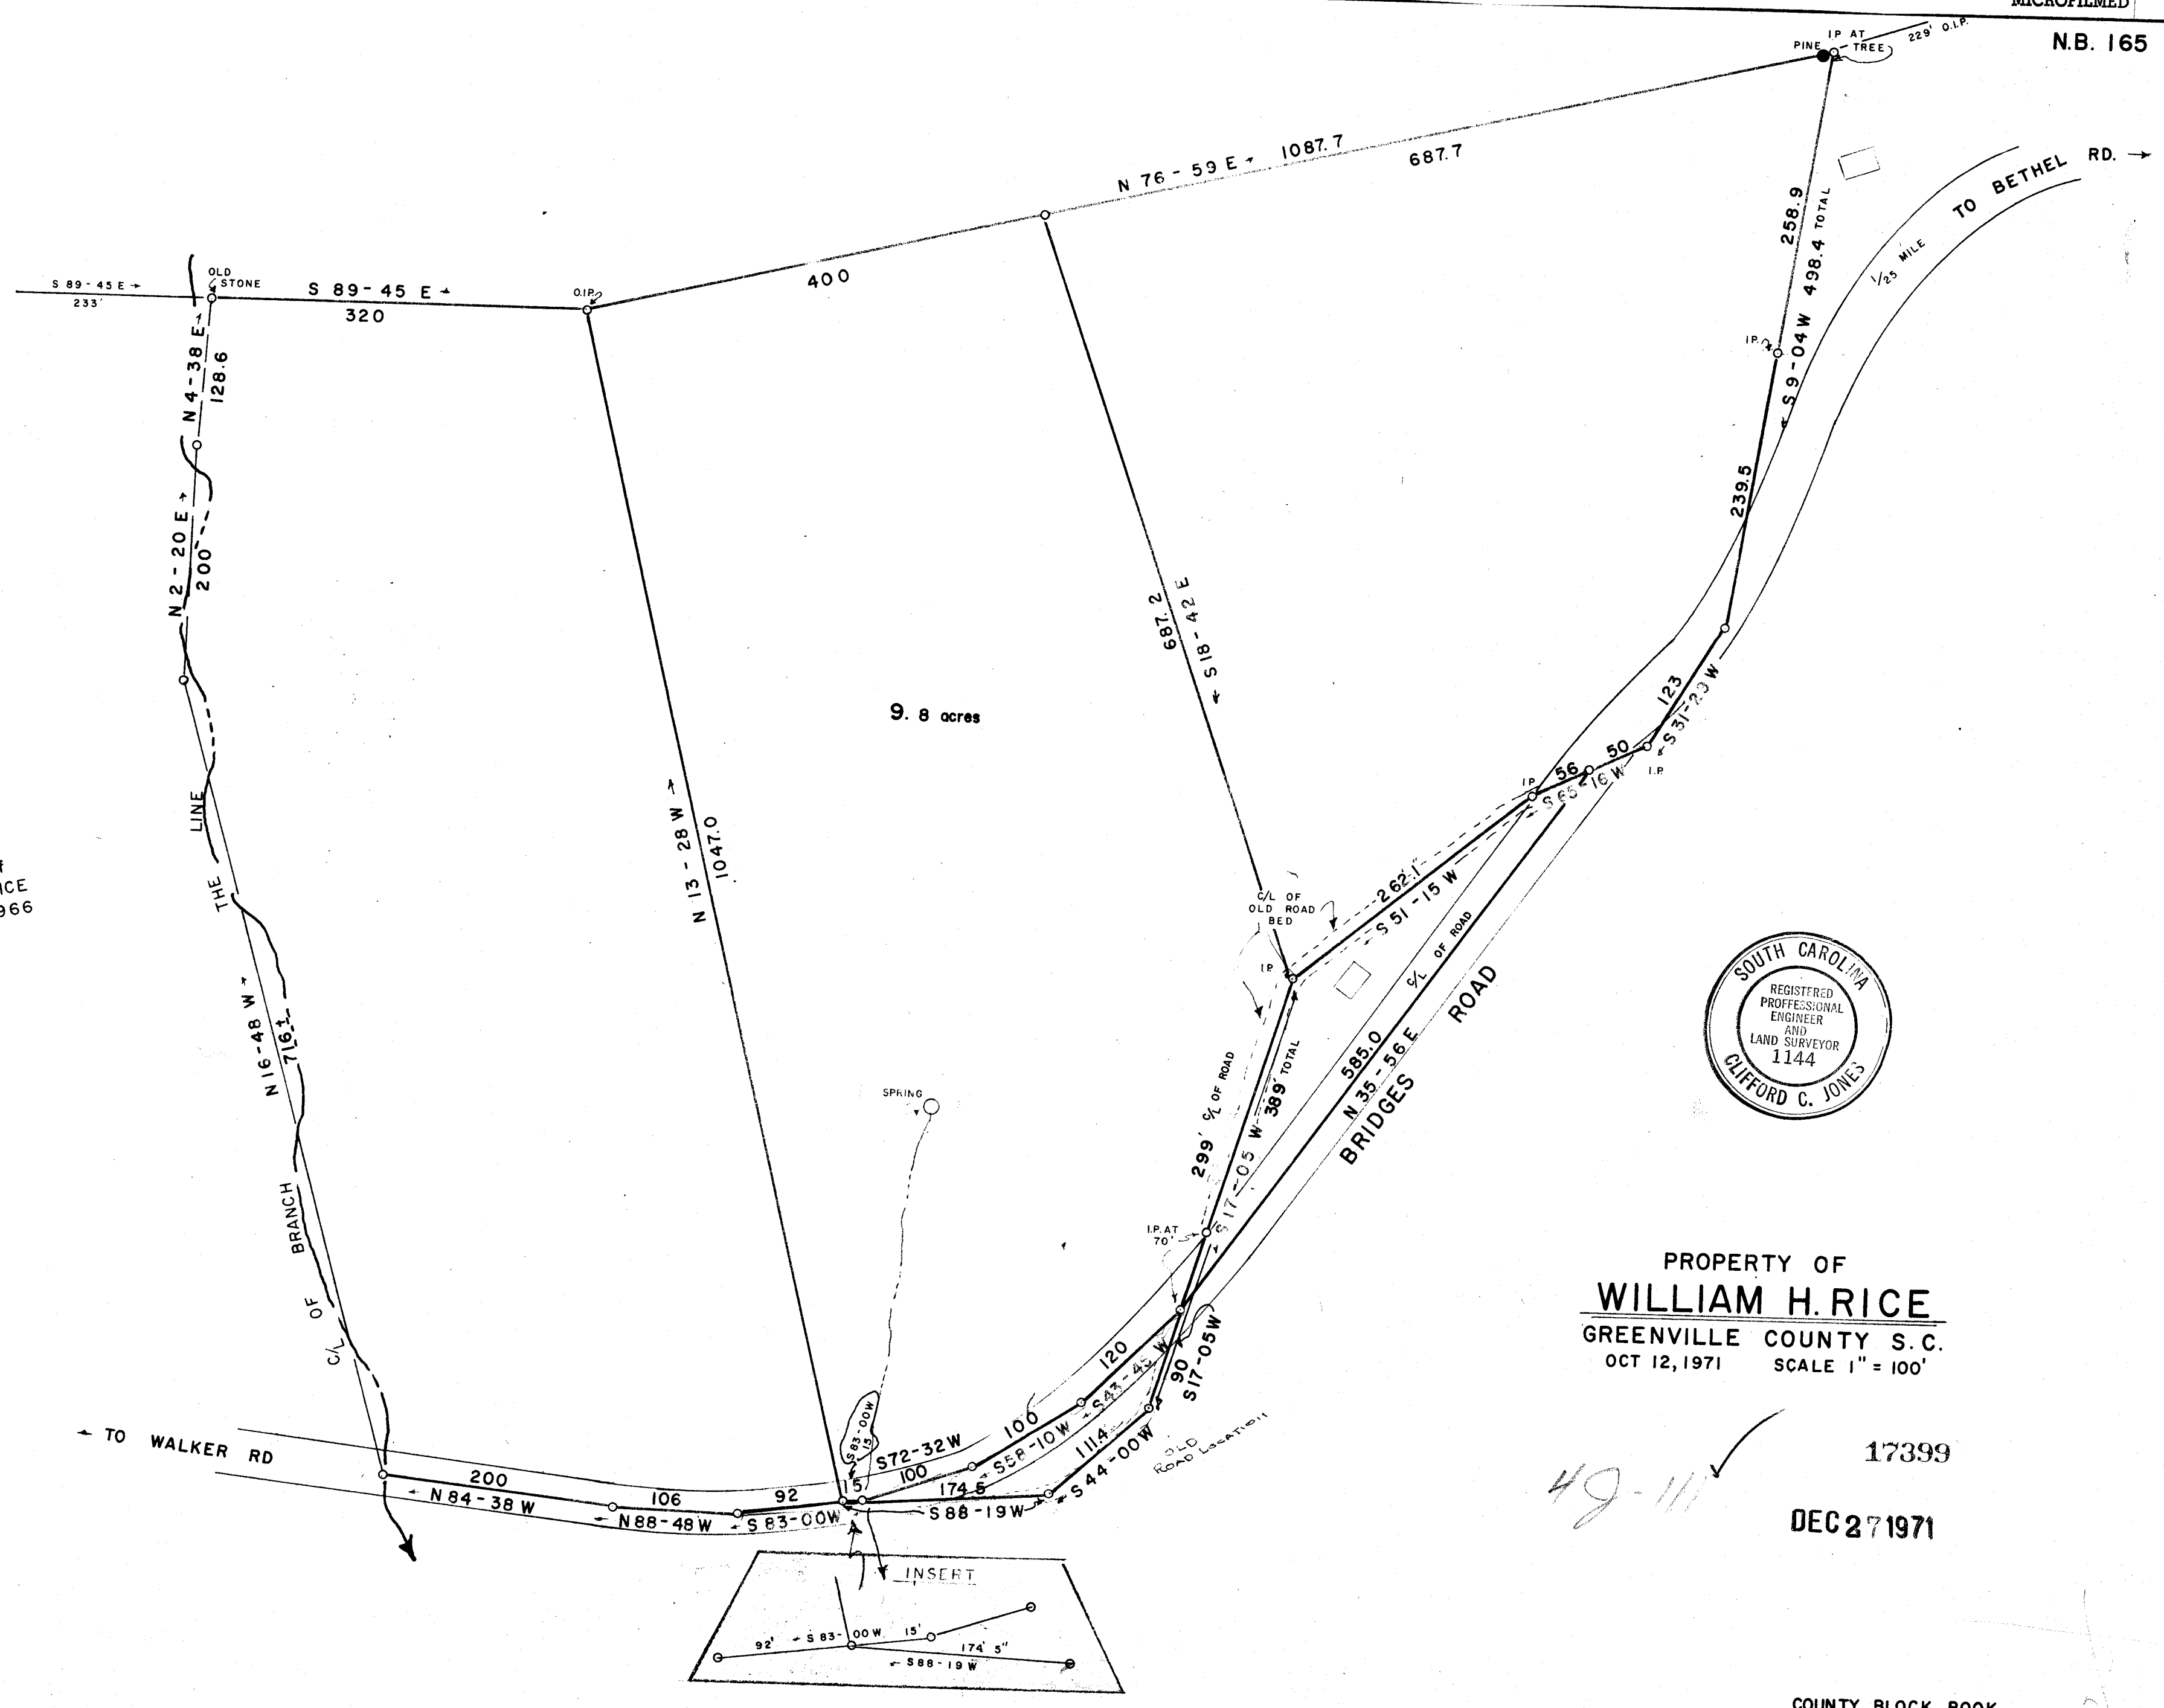


PROPERTY OF
WILLIAM H. RICE
GREENVILLE COUNTY S. C.
OCT 12, 1971 SCALE 1" = 100'

17399

DEC 27 1971

49-111

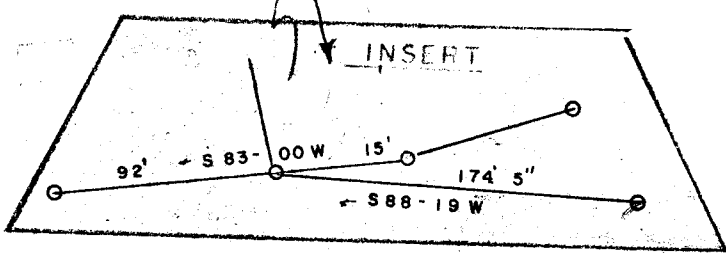

JONES ENGINEERING SERVICE 1004 E. PERRY ROAD

COUNTY BLOCK BOOK
542.1-1-