


17611 Filed This 29th Dec 1971
 And Recorded in Vol. 48 of Book 117 of 1971
 Ollie Farnsworth
 Register of Deeds Greenville, S.C.

FILED
 GREENVILLE CO. S.C.
 DEC 29 9 48 AM '71
 OLLIE FARNSWORTH
 R.H.C.

LAURENS ROAD U.S. HWY. NO. 276

ALL WATER LINES
 75 P.S.I.
 3' DEEP

4" H.P. GAS MAIN
 16" C.I. WATER MAIN
 6" C.I. WATER MAIN
 2" GALV. WATERLINE

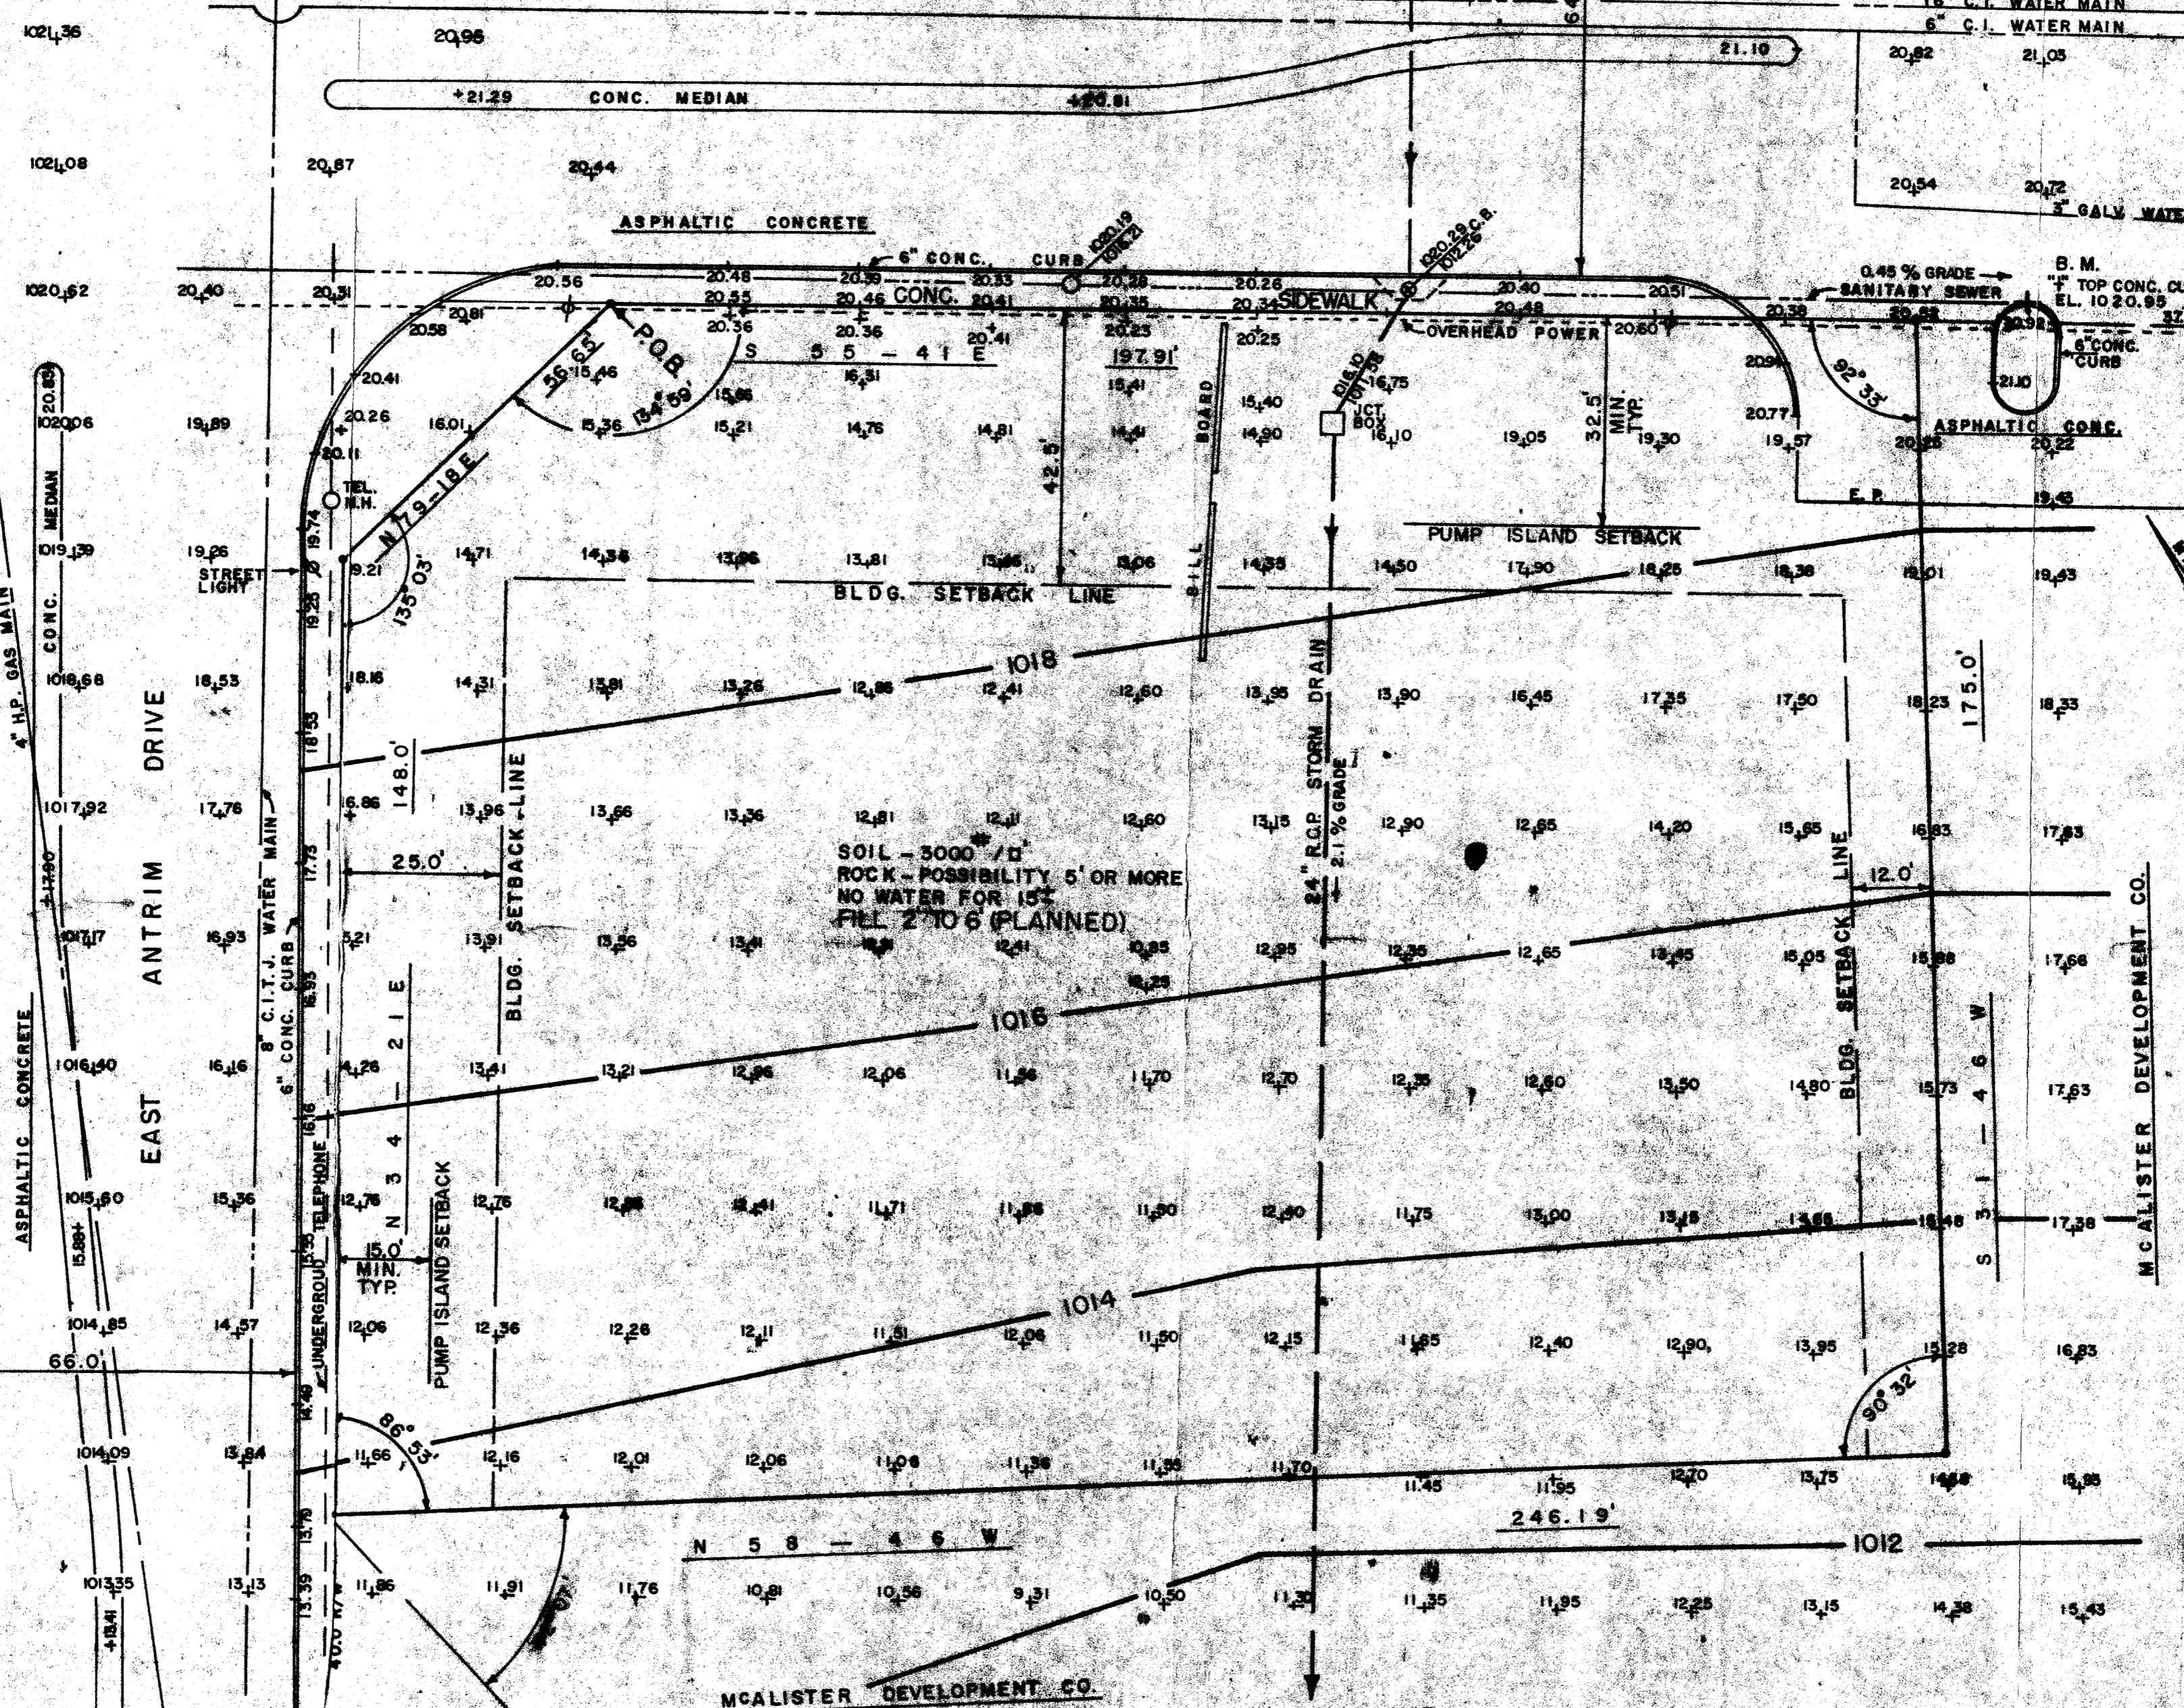

SOIL - 3000 / 10
 ROCK - POSSIBILITY 5' OR MORE
 NO WATER FOR 15'
 FILL 2 TO 6 (PLANNED)

NOTE:
 ——— IO18 ——— PROPOSED GRADE

DEC 29 1971
 17611

SURVEY FOR
HUMBLE OIL & REFINING COMPANY
 GREENVILLE, SOUTH CAROLINA
 SCALE 1" = 20' JULY 28, 1971

I HEREBY CERTIFY THAT THE ABOVE SURVEY IS CORRECT.

James D. Crain
 REG. AND SURVEYOR NO. 3320



PIEDMONT ENGINEERS & ARCHITECTS
 GREENVILLE, SOUTH CAROLINA

NOTE:
 SPECIAL PERMIT REQUIRED FROM CITY
 FOR SERVICE STATIONS.
 NOTE:
 2" IRON PIPE FILLED WITH CEMENT AT ALL CORNERS.

42-117
 2.50