


25980 Filed This 28 day of Nov. 19 72
And Recorded in Vol. 49 Page 157 at 4:20 P
Ollie Farnsworth
Register Maps & Conveyance Greenville, S. C.

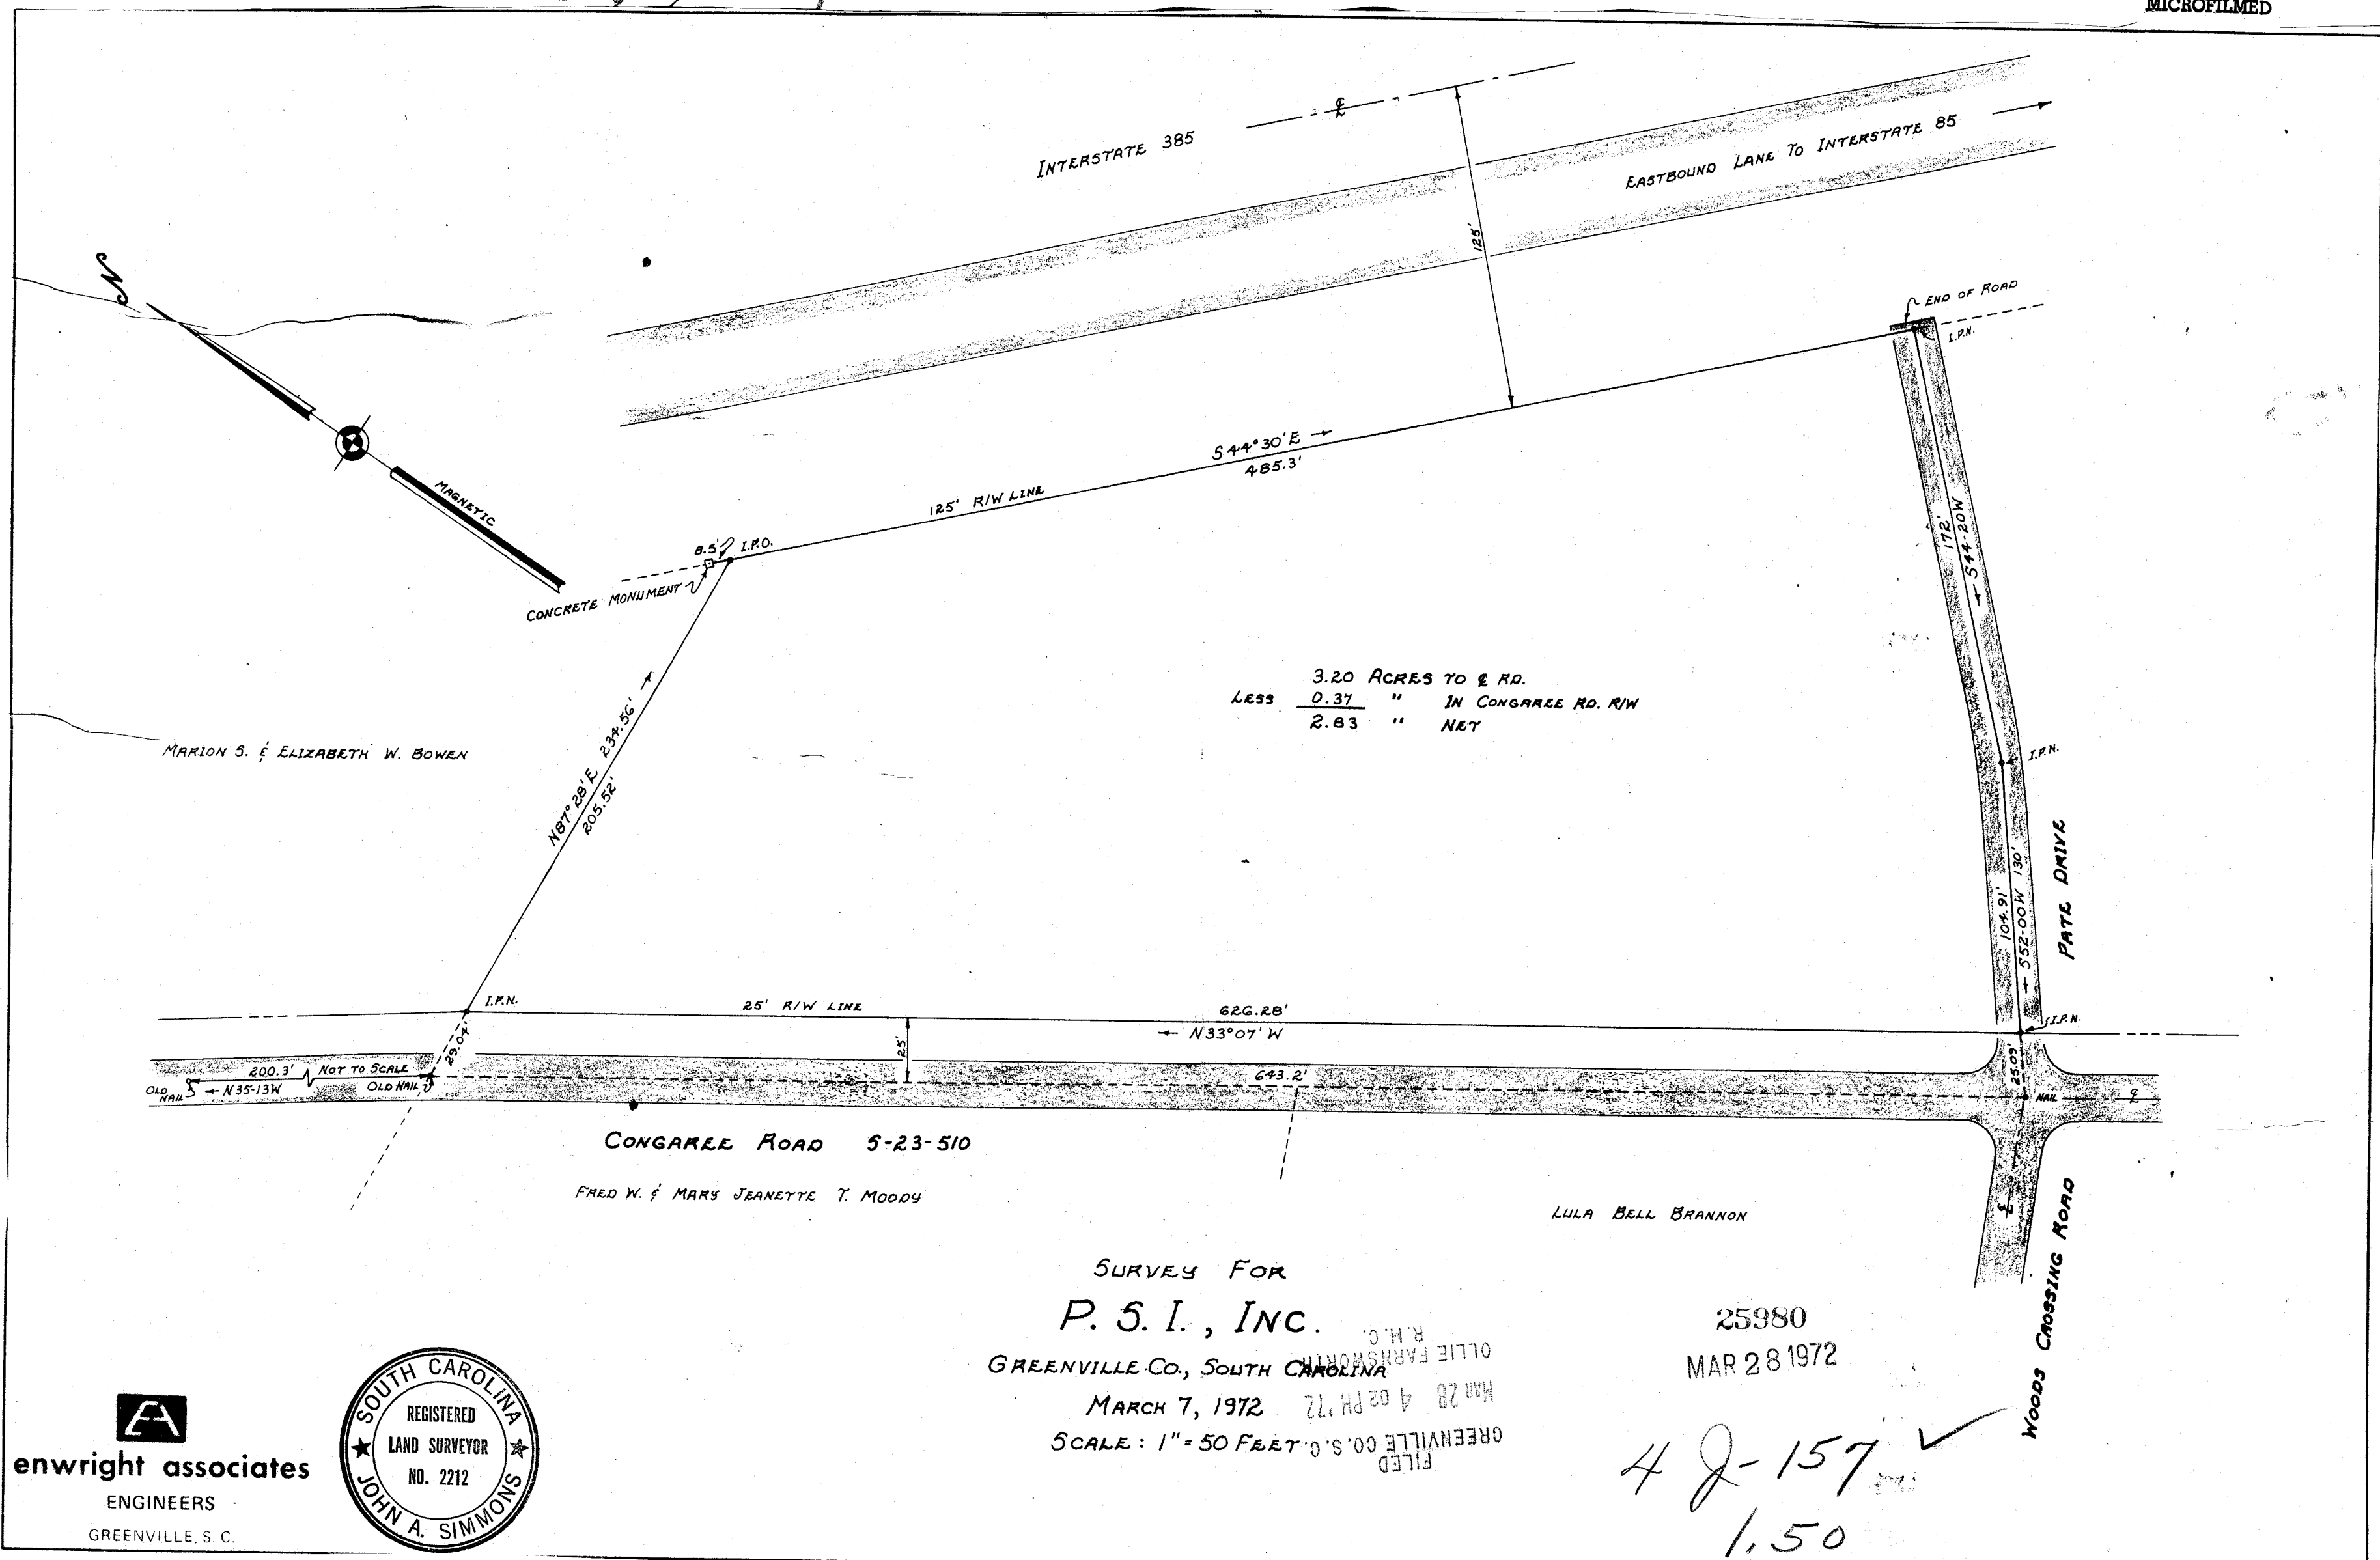

enwright associates
ENGINEERS
GREENVILLE, S. C.



SURVEY FOR
P. S. I., INC.
GREENVILLE CO., SOUTH CAROLINA
MARCH 7, 1972
SCALE: 1" = 50 FEET

25980
MAR 28 1972

42-157 ✓
1.50