


45-179

MICROFILMED

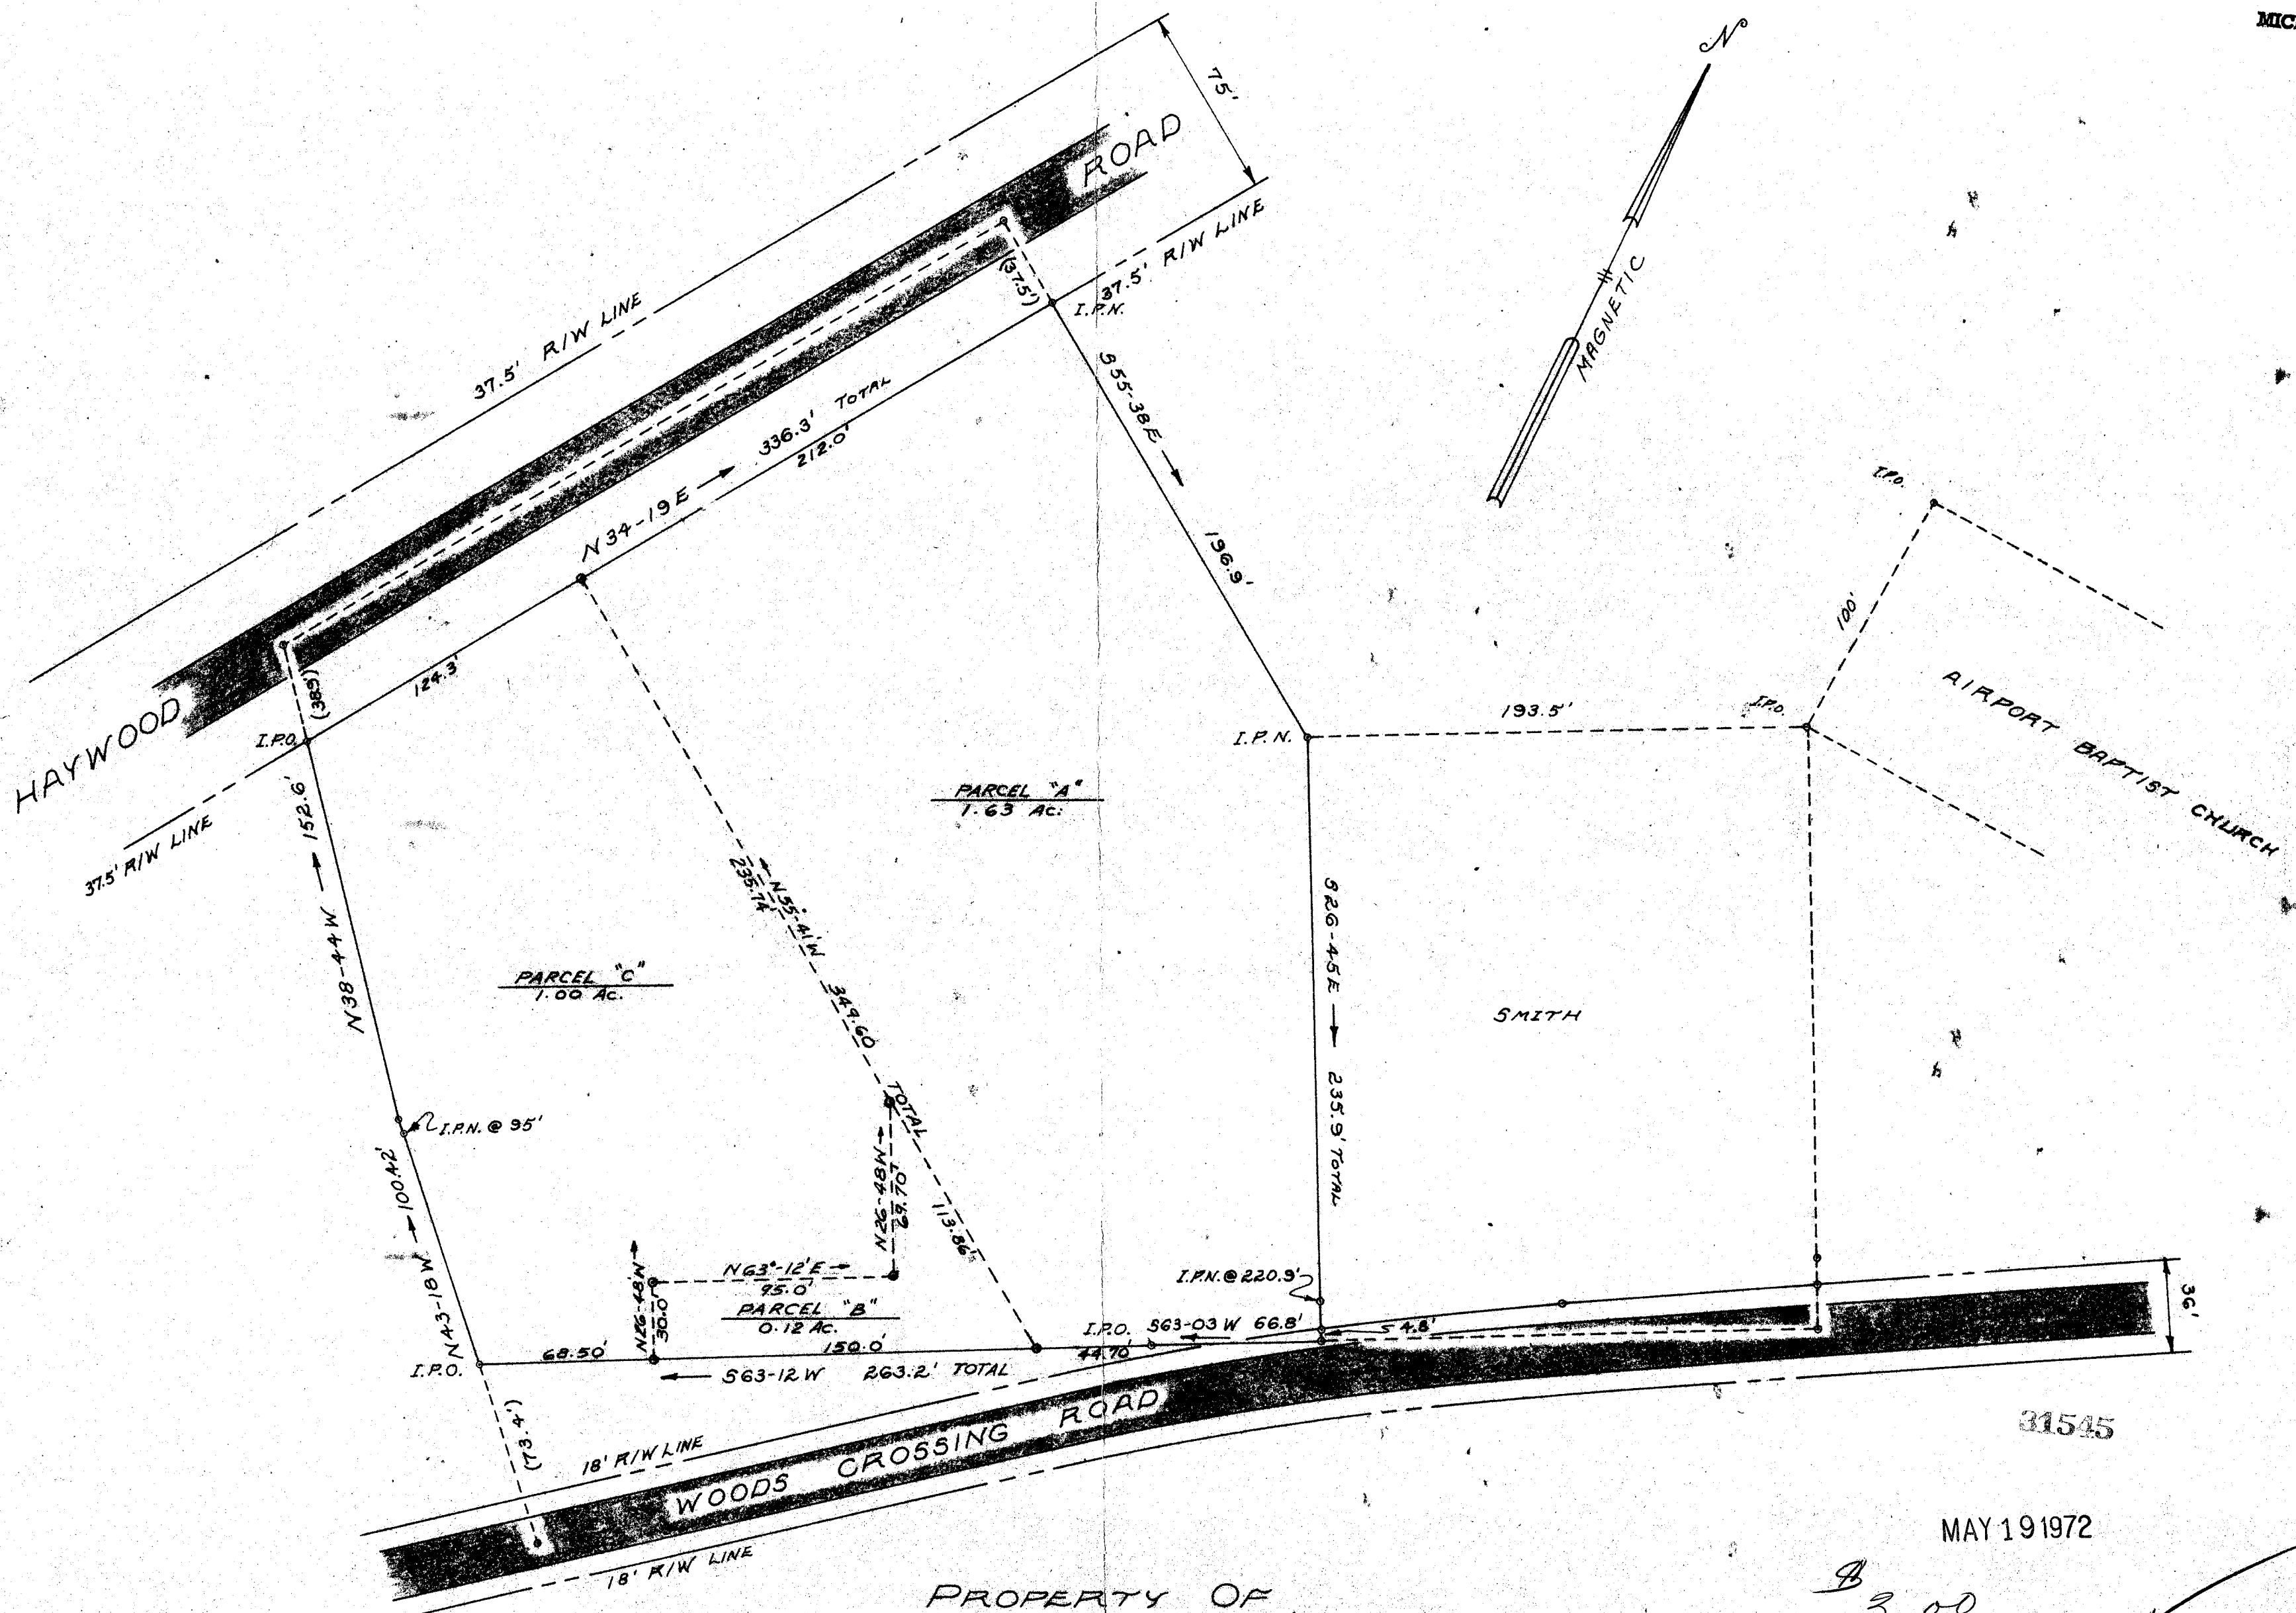


FILED
 GREENVILLE CO. S.C.
 MAY 19 4 41 PM '72
 OLLIE FARNSWORTH
 R.H.C.

RECORDING FEE
 PAID \$ 300

PROPERTY OF
M. FLURMAN HAYWOOD, JR.
 GREENVILLE COUNTY, SOUTH CAROLINA
 9-16-71 1" = 50'

MAY 19 1972

\$ 3.00
 42-179

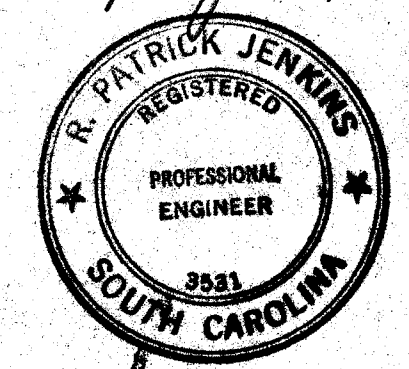

enwright associates
 ENGINEERS
 GREENVILLE, S.C.

PLAT AMENDED 4-26-72 TO SHOW PARCELS "A," "B," & "C"