

SOUTH CAROLINA  
GREENVILLE COUNTY  
I, Howard B. Frankenfield, Jr., Registered Surveyor, S. C. #1164, certify  
that this plat was made from an actual ground survey and is correct to the  
best of my knowledge and belief.  
This the 16th. day of March, 1972.

*Howard B. Frankenfield, Jr.*  
Howard B. Frankenfield, Jr.

Subscribed and sworn before me this 16th. day of March, 1972.


*Elizabeth J. Patten*  
Notary Public

My commission expires August 24, 1976

MICROFILMED

PIEDMONT COUNCIL BOY SCOUT CAMP  
582 / 457

FILED  
GREENVILLE CO. S. C.  
JUN 19 10 17 AM '72  
OLLIE FARMSWORTH  
R.M.C.

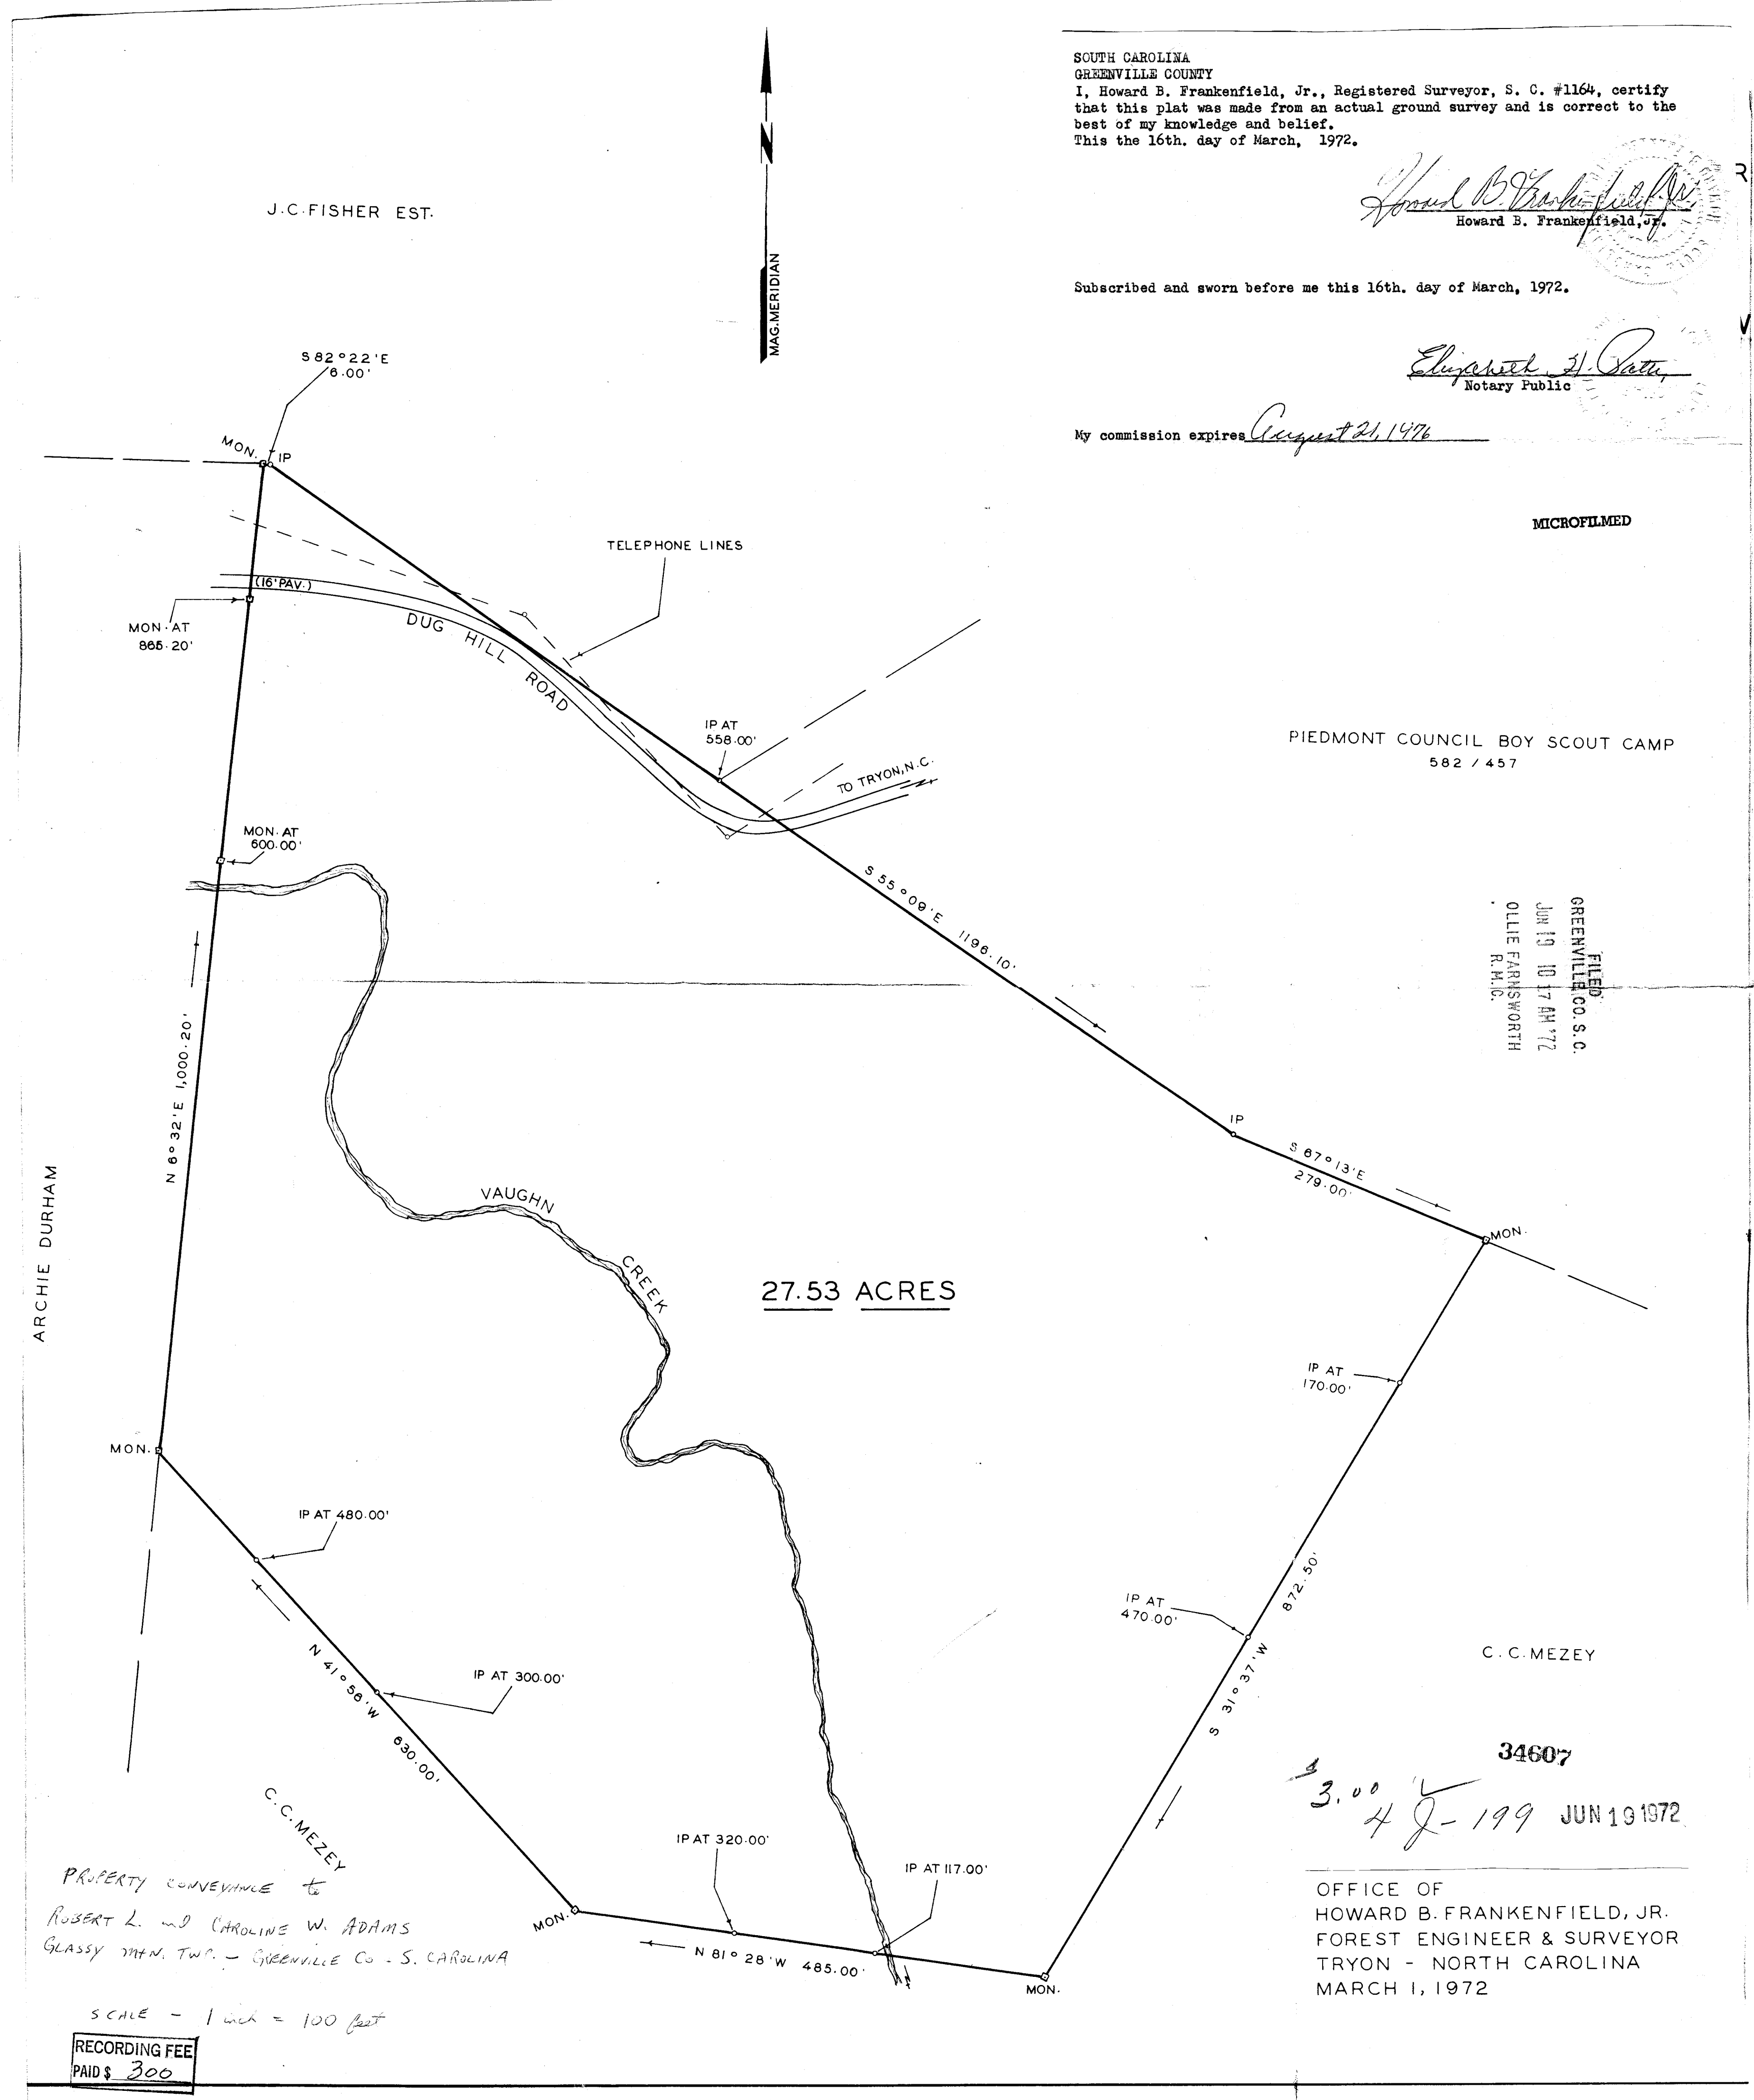

27.53 ACRES

ARCHIE DURHAM

J.C. FISHER EST.

C. C. MEZEY

34607

3.00 ✓  
4 J-199 JUN 19 1972

OFFICE OF  
HOWARD B. FRANKENFIELD, JR.  
FOREST ENGINEER & SURVEYOR  
TRYON - NORTH CAROLINA  
MARCH 1, 1972

PROPERTY CONVEYANCE to  
ROBERT L. and CAROLINE W. ADAMS  
GLASSY MAN. TWP. - GREENVILLE CO. - S. CAROLINA

SCALE - 1 inch = 100 feet

RECORDING FEE  
PAID \$ 300