


7557 Filed This 10 day of Sept. 1971  
And Recorded in Vol. 42 Page 17 at 9:28 AM

Ollie Farnsworth  
Register Marine Conveyance Greenville County, S. C.


NB185

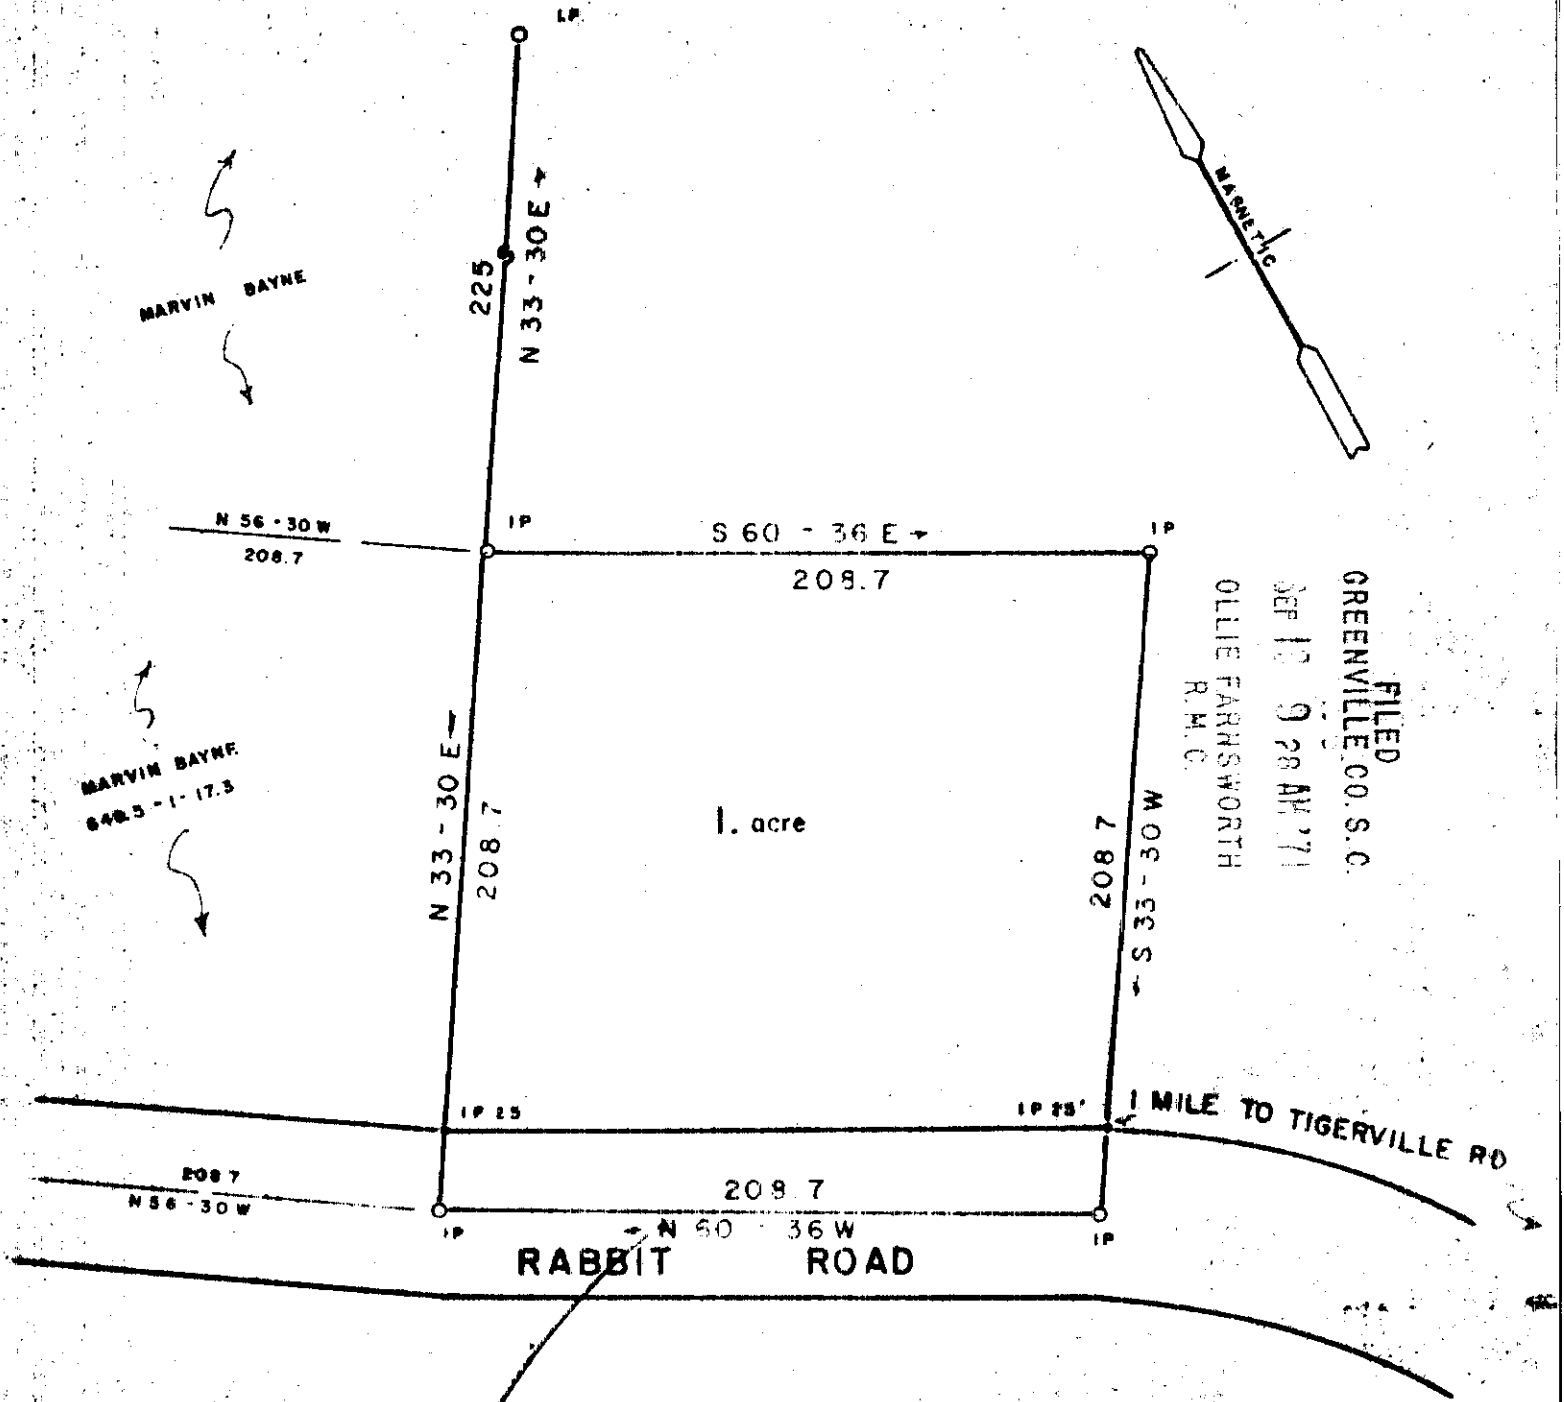

FILED  
GREENVILLE CO. S.C.  
SEP 12 9 28 AM '71  
OLLIE FARNSWORTH  
R.M.C.

PROPERTY OF  
**ROY SHEPHERD SR.**  
GREENVILLE COUNTY S.C.  
SEP 2, 1971 Scale 1" = 60'

RECORDING FEE  
PAID \$ 30.00

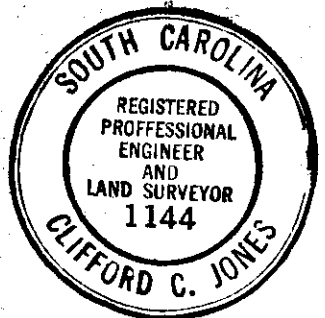

SEP 10 1971  
7557

CUT OF 649.5-1-17

JONES ENGINEERING SERVICE 1004 E. PERRY ROAD