


9877 Filed This 5 day of Oct. 1971  
 And Recorded in Vol 4L Page 59 at 2:45 P.  
 Ollie Farnsworth  
 Register Greenville County, S. C.

GREENVILLE COUNTY, S. C.

RECORDING PAID \$ 1.00

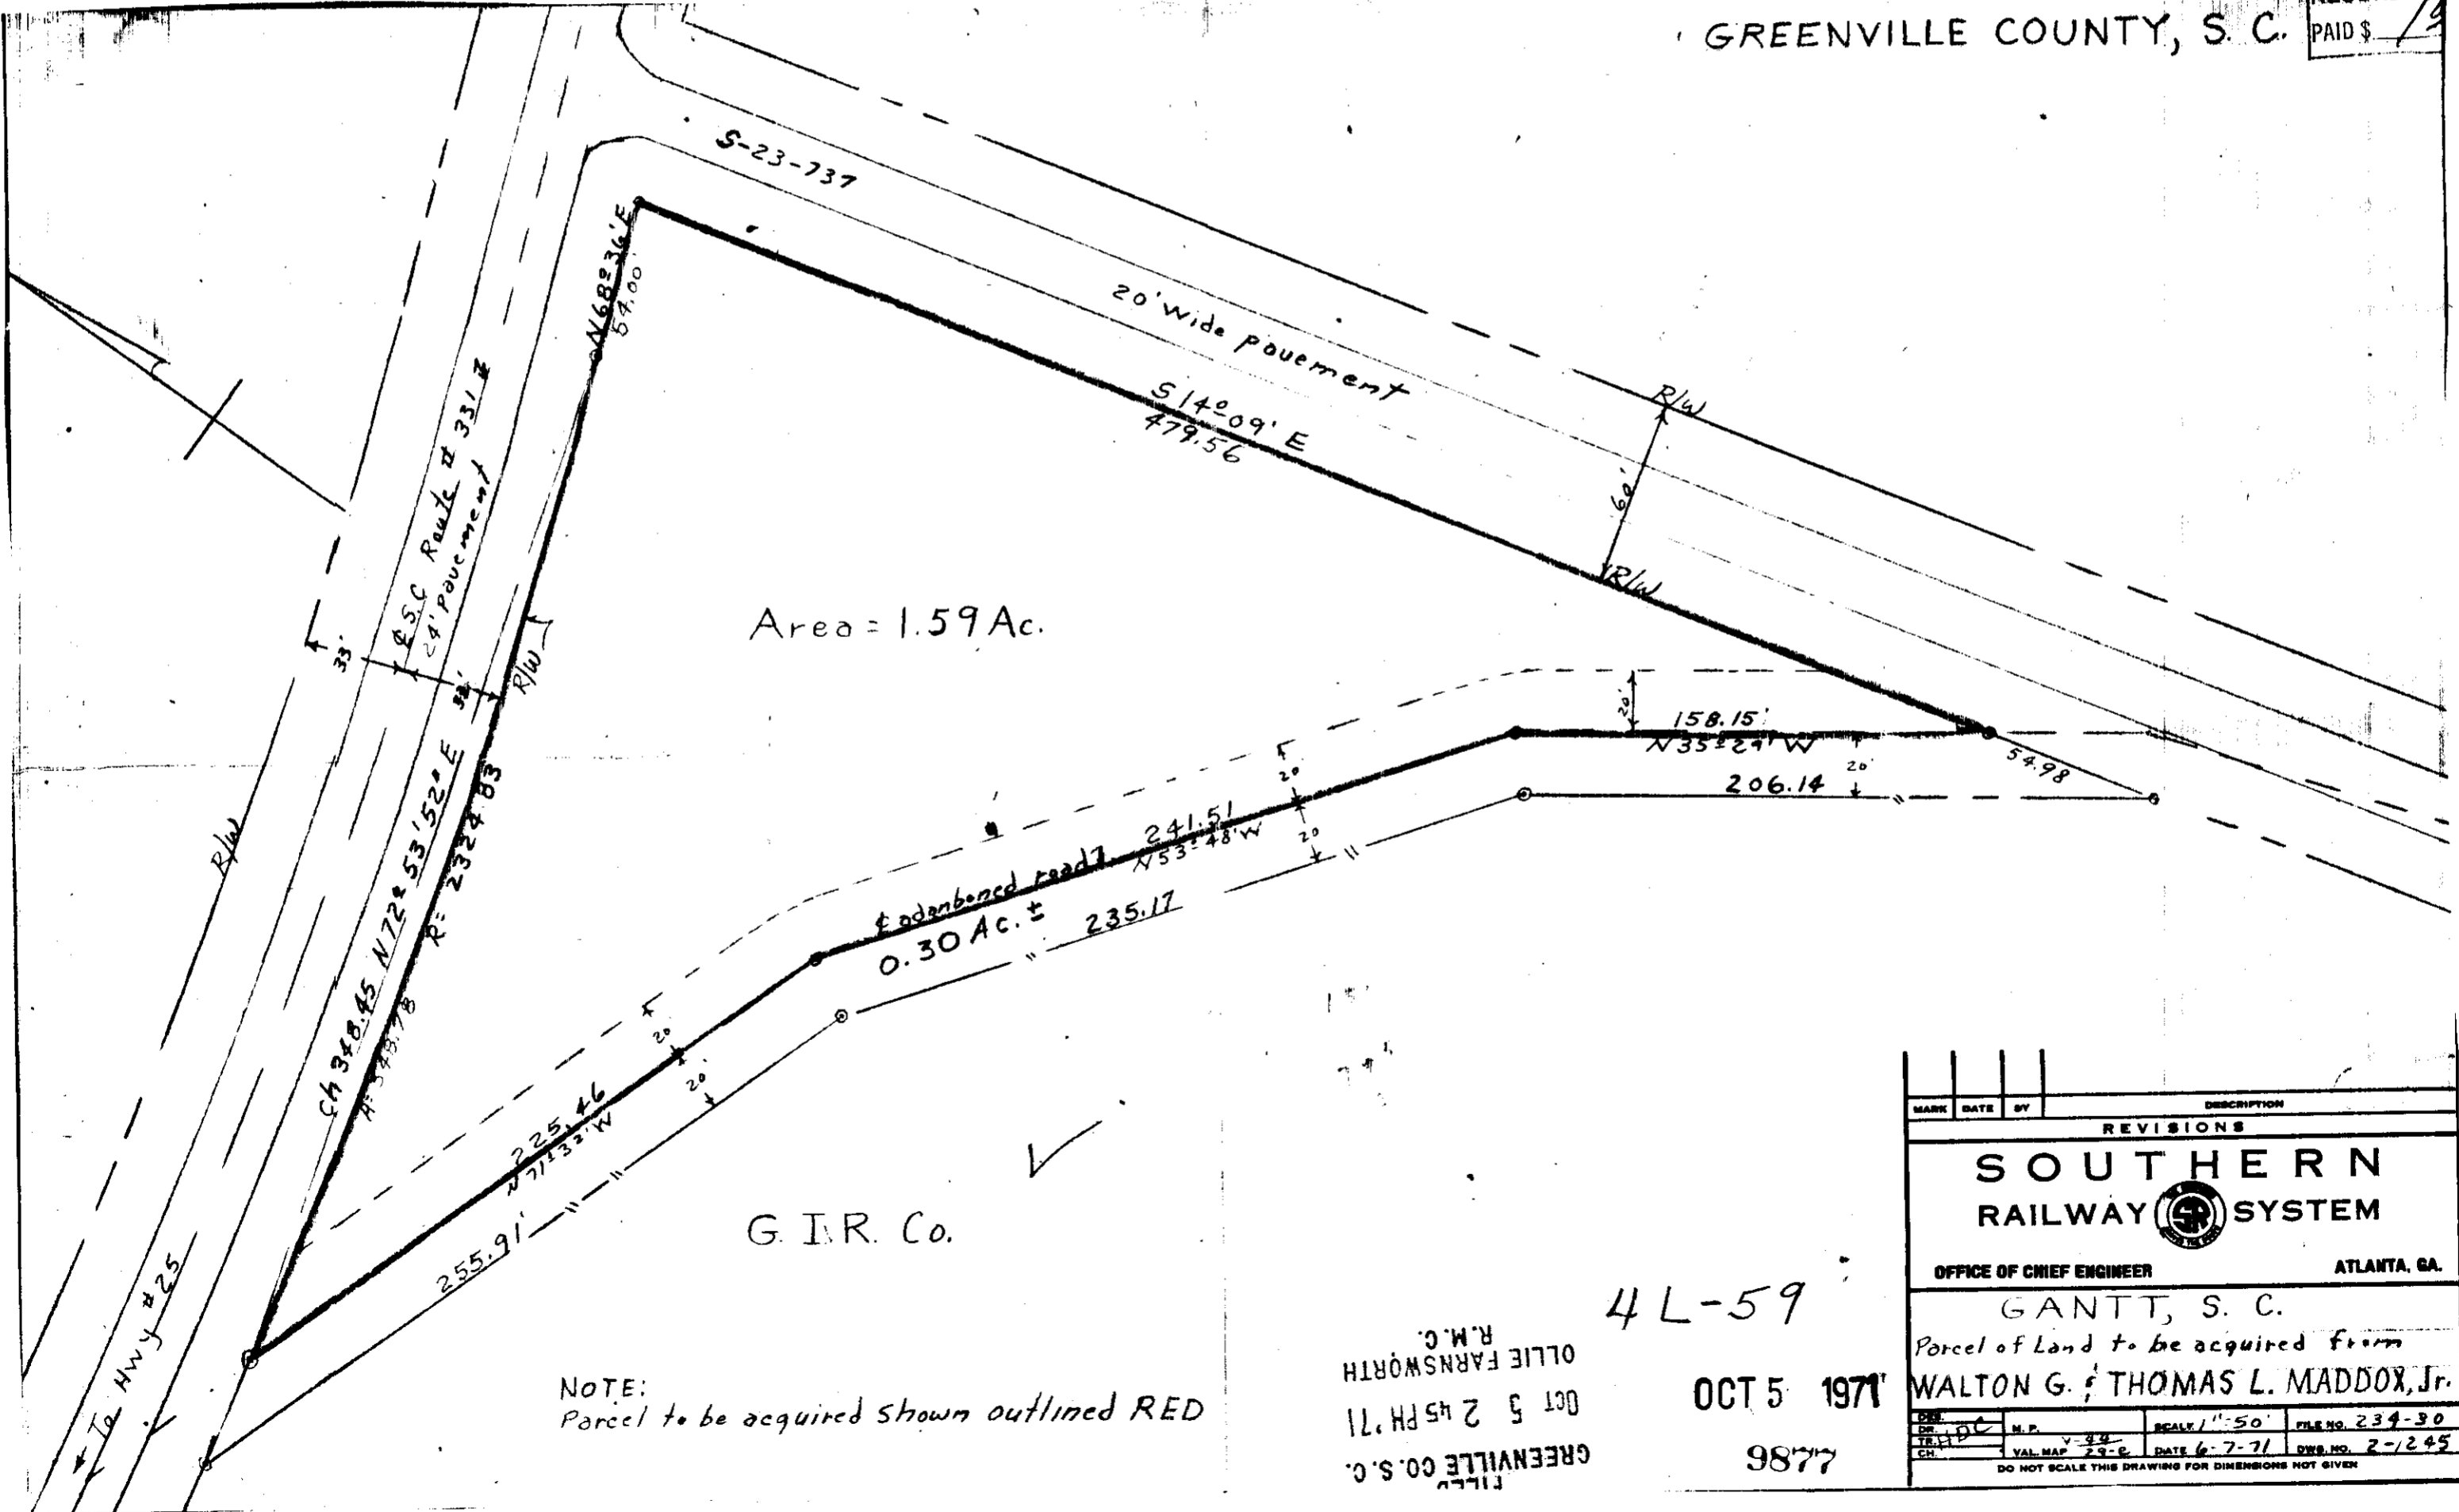

NOTE:  
Parcel to be acquired shown outlined RED

GREENVILLE CO. S.C.  
 OCT 5 2 45 PM '71  
 OLLIE FARNSWORTH  
 R.M.C.

4L-59  
 OCT 5 1971  
 9877

MARK	DATE	BY	DESCRIPTION
REVISIONS			
<b>SOUTHERN RAILWAY SYSTEM</b>			
OFFICE OF CHIEF ENGINEER		ATLANTA, GA.	
GANTT, S. C.			
Parcel of Land to be acquired from			
WALTON G. & THOMAS L. MADDOX, Jr.			
DATE	M.P.	SCALE	FILE NO.
10/5/71	V-24	1"=50'	234-90
CH	VAL. MAP	DATE	DWG. NO.
	29-C	6-7-71	2-245
DO NOT SCALE THIS DRAWING FOR DIMENSIONS NOT GIVEN			