
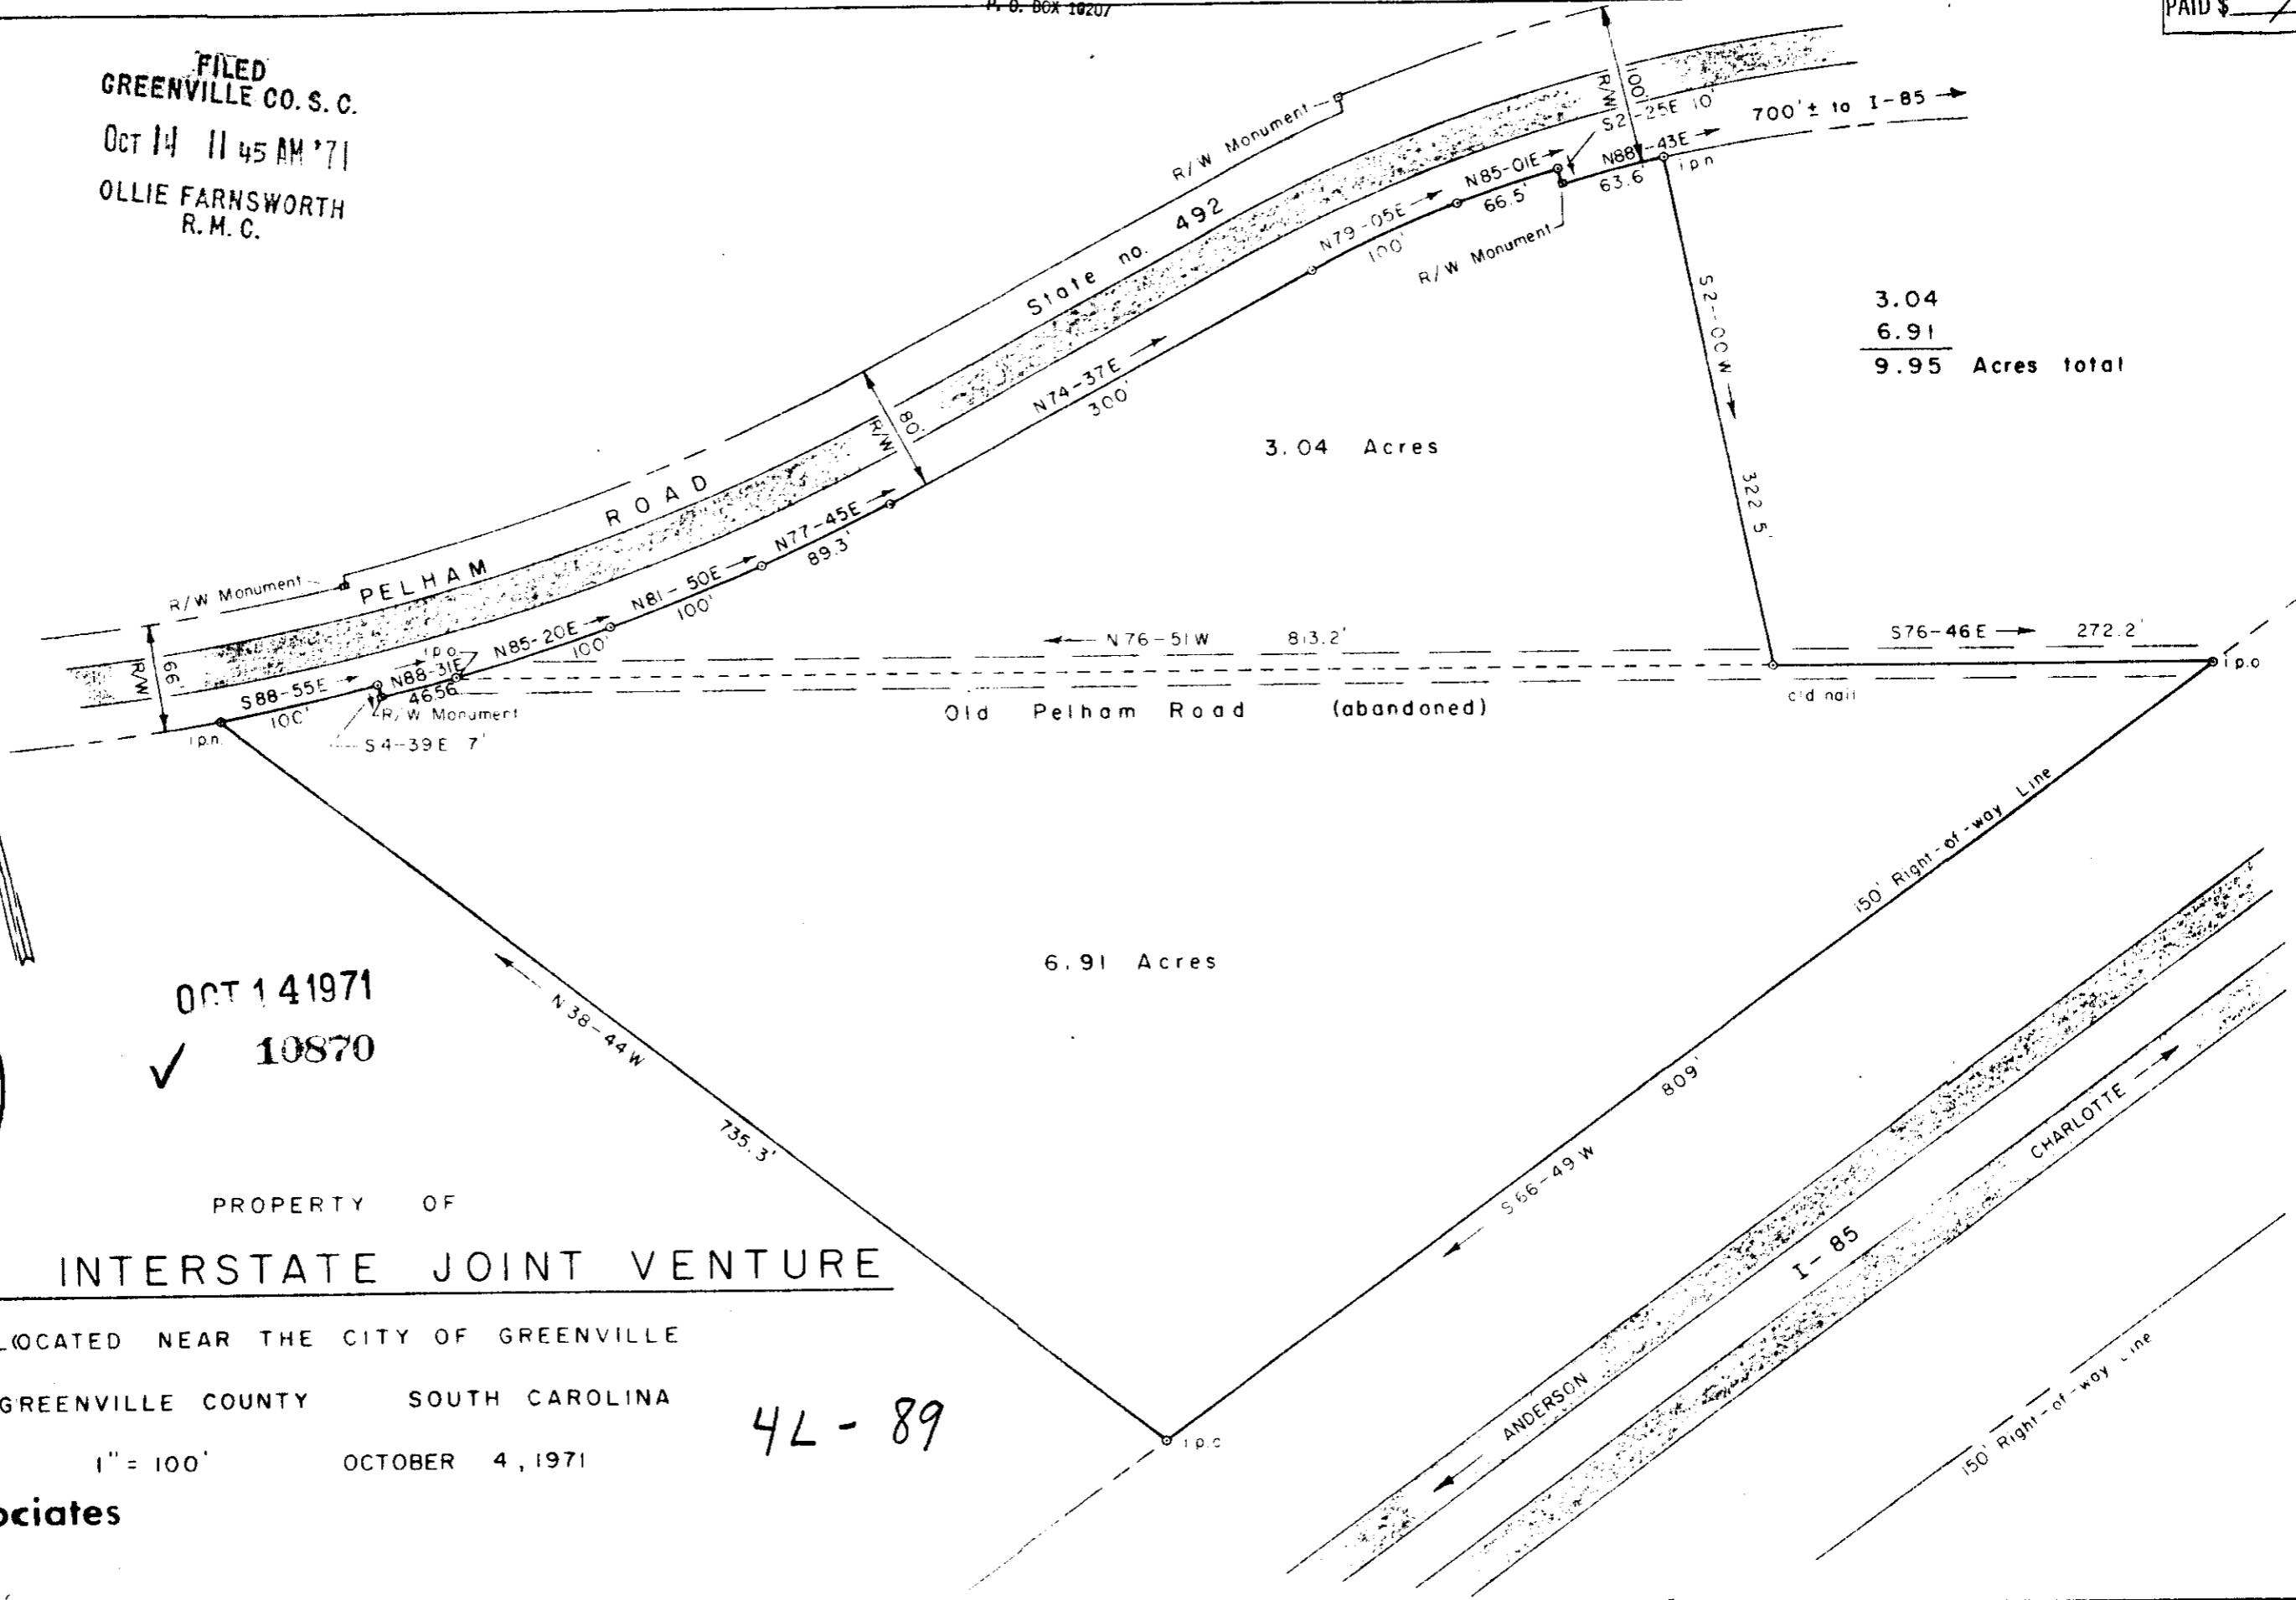


10870 Filed This 14 day of Oct 1971
 And Recorded in Vol 44 Page 89 at 11:45 A.M.
 Ollie Farnsworth
 R.M.C.
 Register of Deeds Greenville County, S. C.

WYCHE, BURGESS, FREEMAN & PARHAM, .A.
 P. O. BOX 10207

RECORDING FEE
 PAID \$ 1.25

FILED
 GREENVILLE CO. S. C.
 OCT 14 11 45 AM '71
 OLLIE FARNSWORTH
 R.M.C.

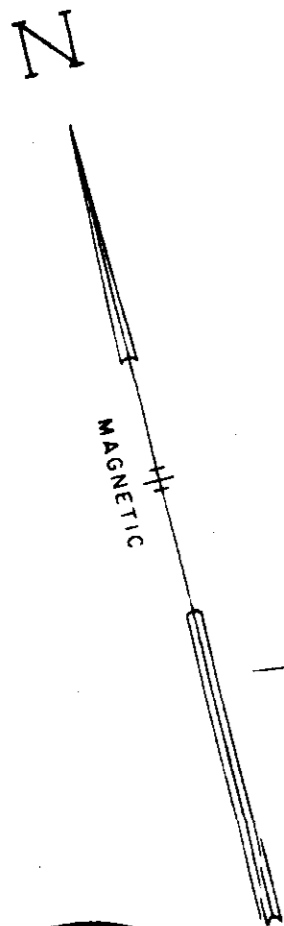

3.04
 6.91
 9.95 Acres total



OCT 14 1971
 ✓ 10870

PROPERTY OF
PELHAM INTERSTATE JOINT VENTURE

LOCATED NEAR THE CITY OF GREENVILLE
 GREENVILLE COUNTY SOUTH CAROLINA

4L-89

1" = 100' OCTOBER 4, 1971

enwright associates
 ENGINEERS
 GREENVILLE S. C.