


11292 Filed This 19th day of Oct. 1971
 And Recorded by 44 No. 93 at 3:19 P.
 W. S. Smith
 Register of Deeds, Greenville County, S. C.

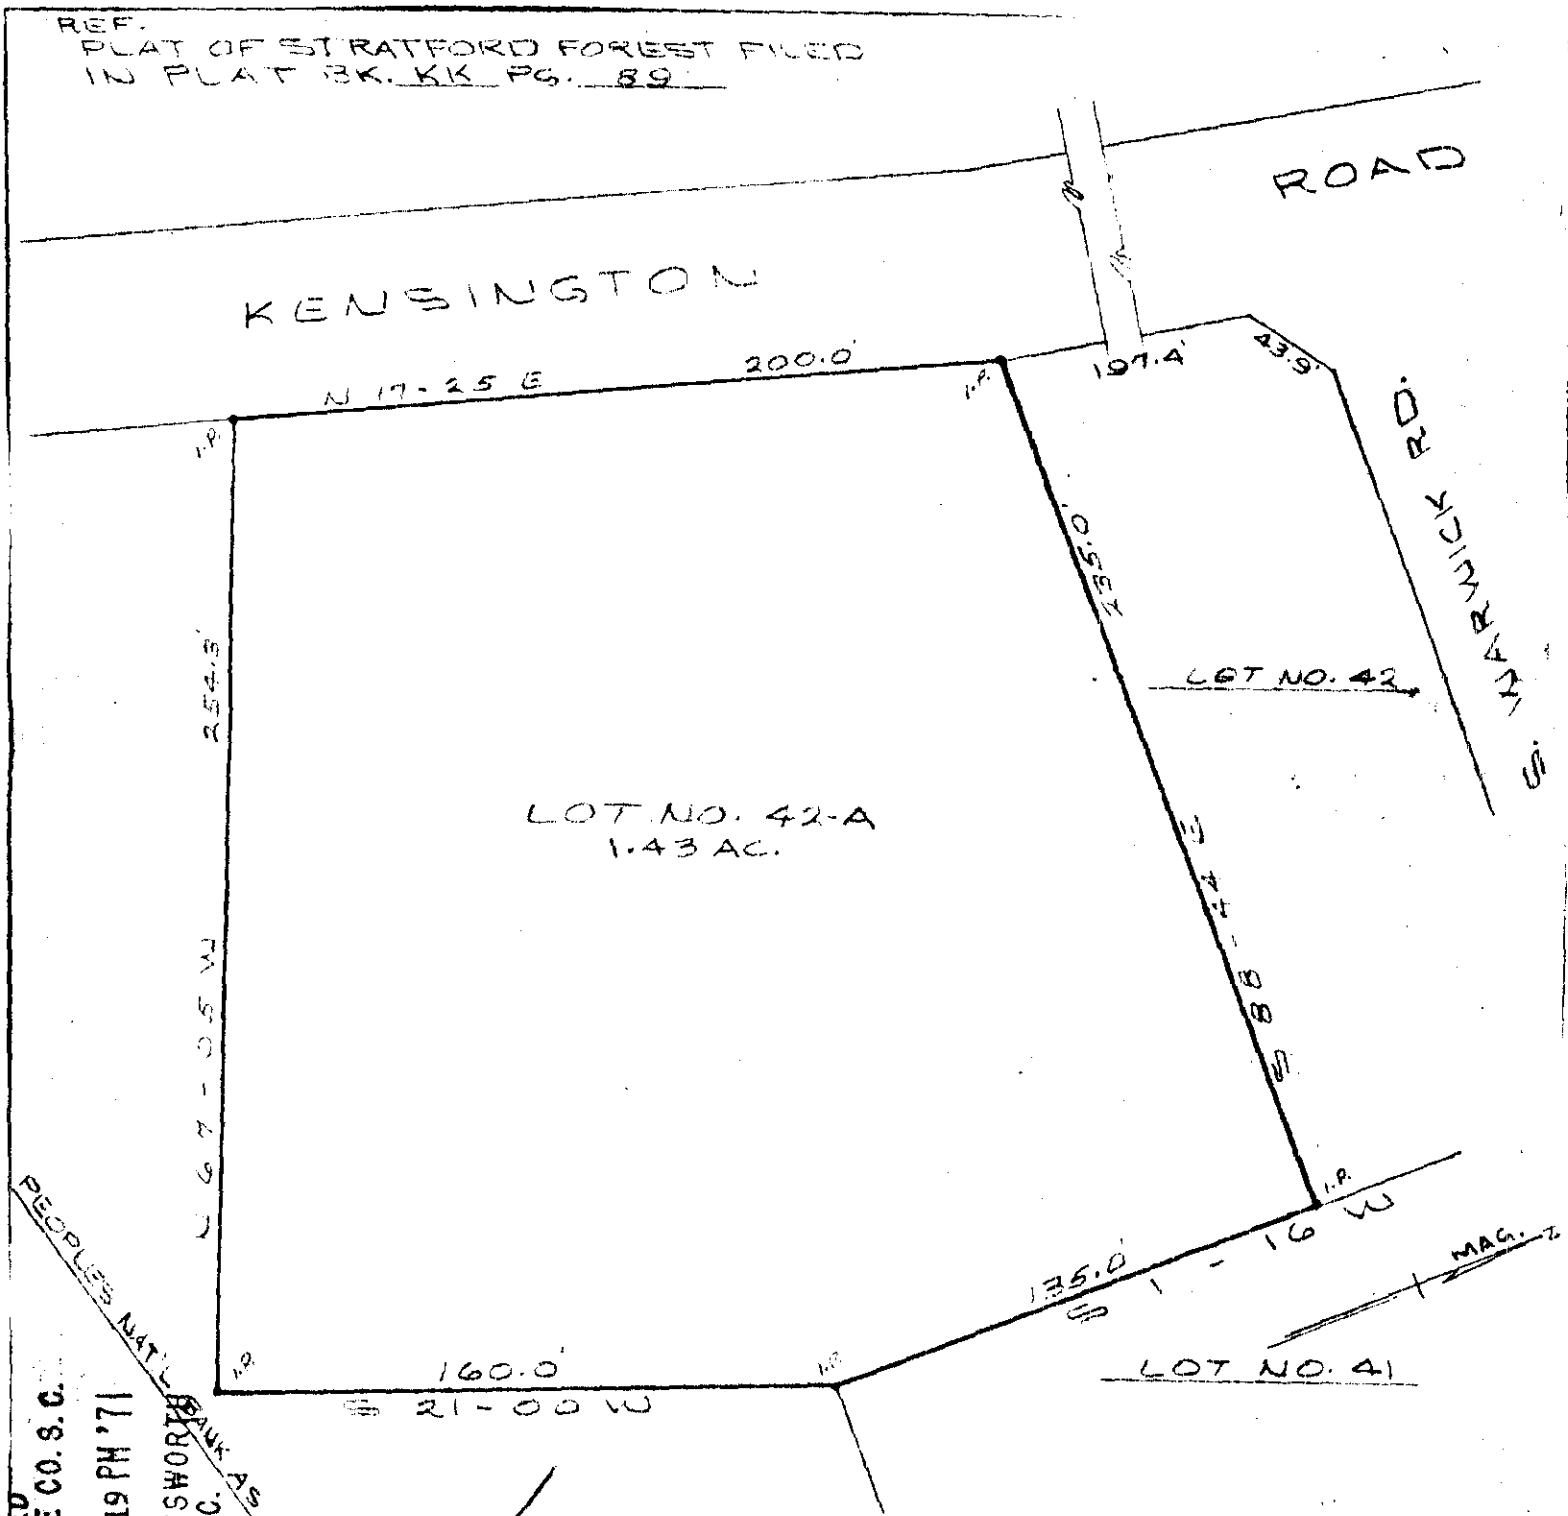

FILED
 GREENVILLE CO. S. C.
 OCT 19 3 19 PM '71
 OLLIE FARNSWORTH
 R.M.C.


PROPERTY OF
CHARLES H. BROWN
 GREENVILLE CO., S. C.
 SCALE 1" = 60' AUG. 3, 1971

RECORDING FEE
 PAID \$ *set*

11292

OCT 19 1971

PIEDMONT ENGINEERS AND ARCHITECTS
 GREENVILLE, S. C.

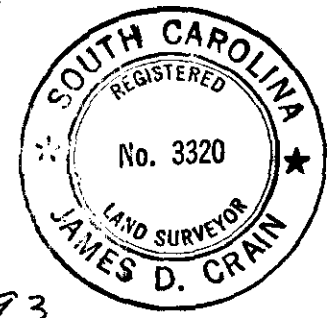

44-93