
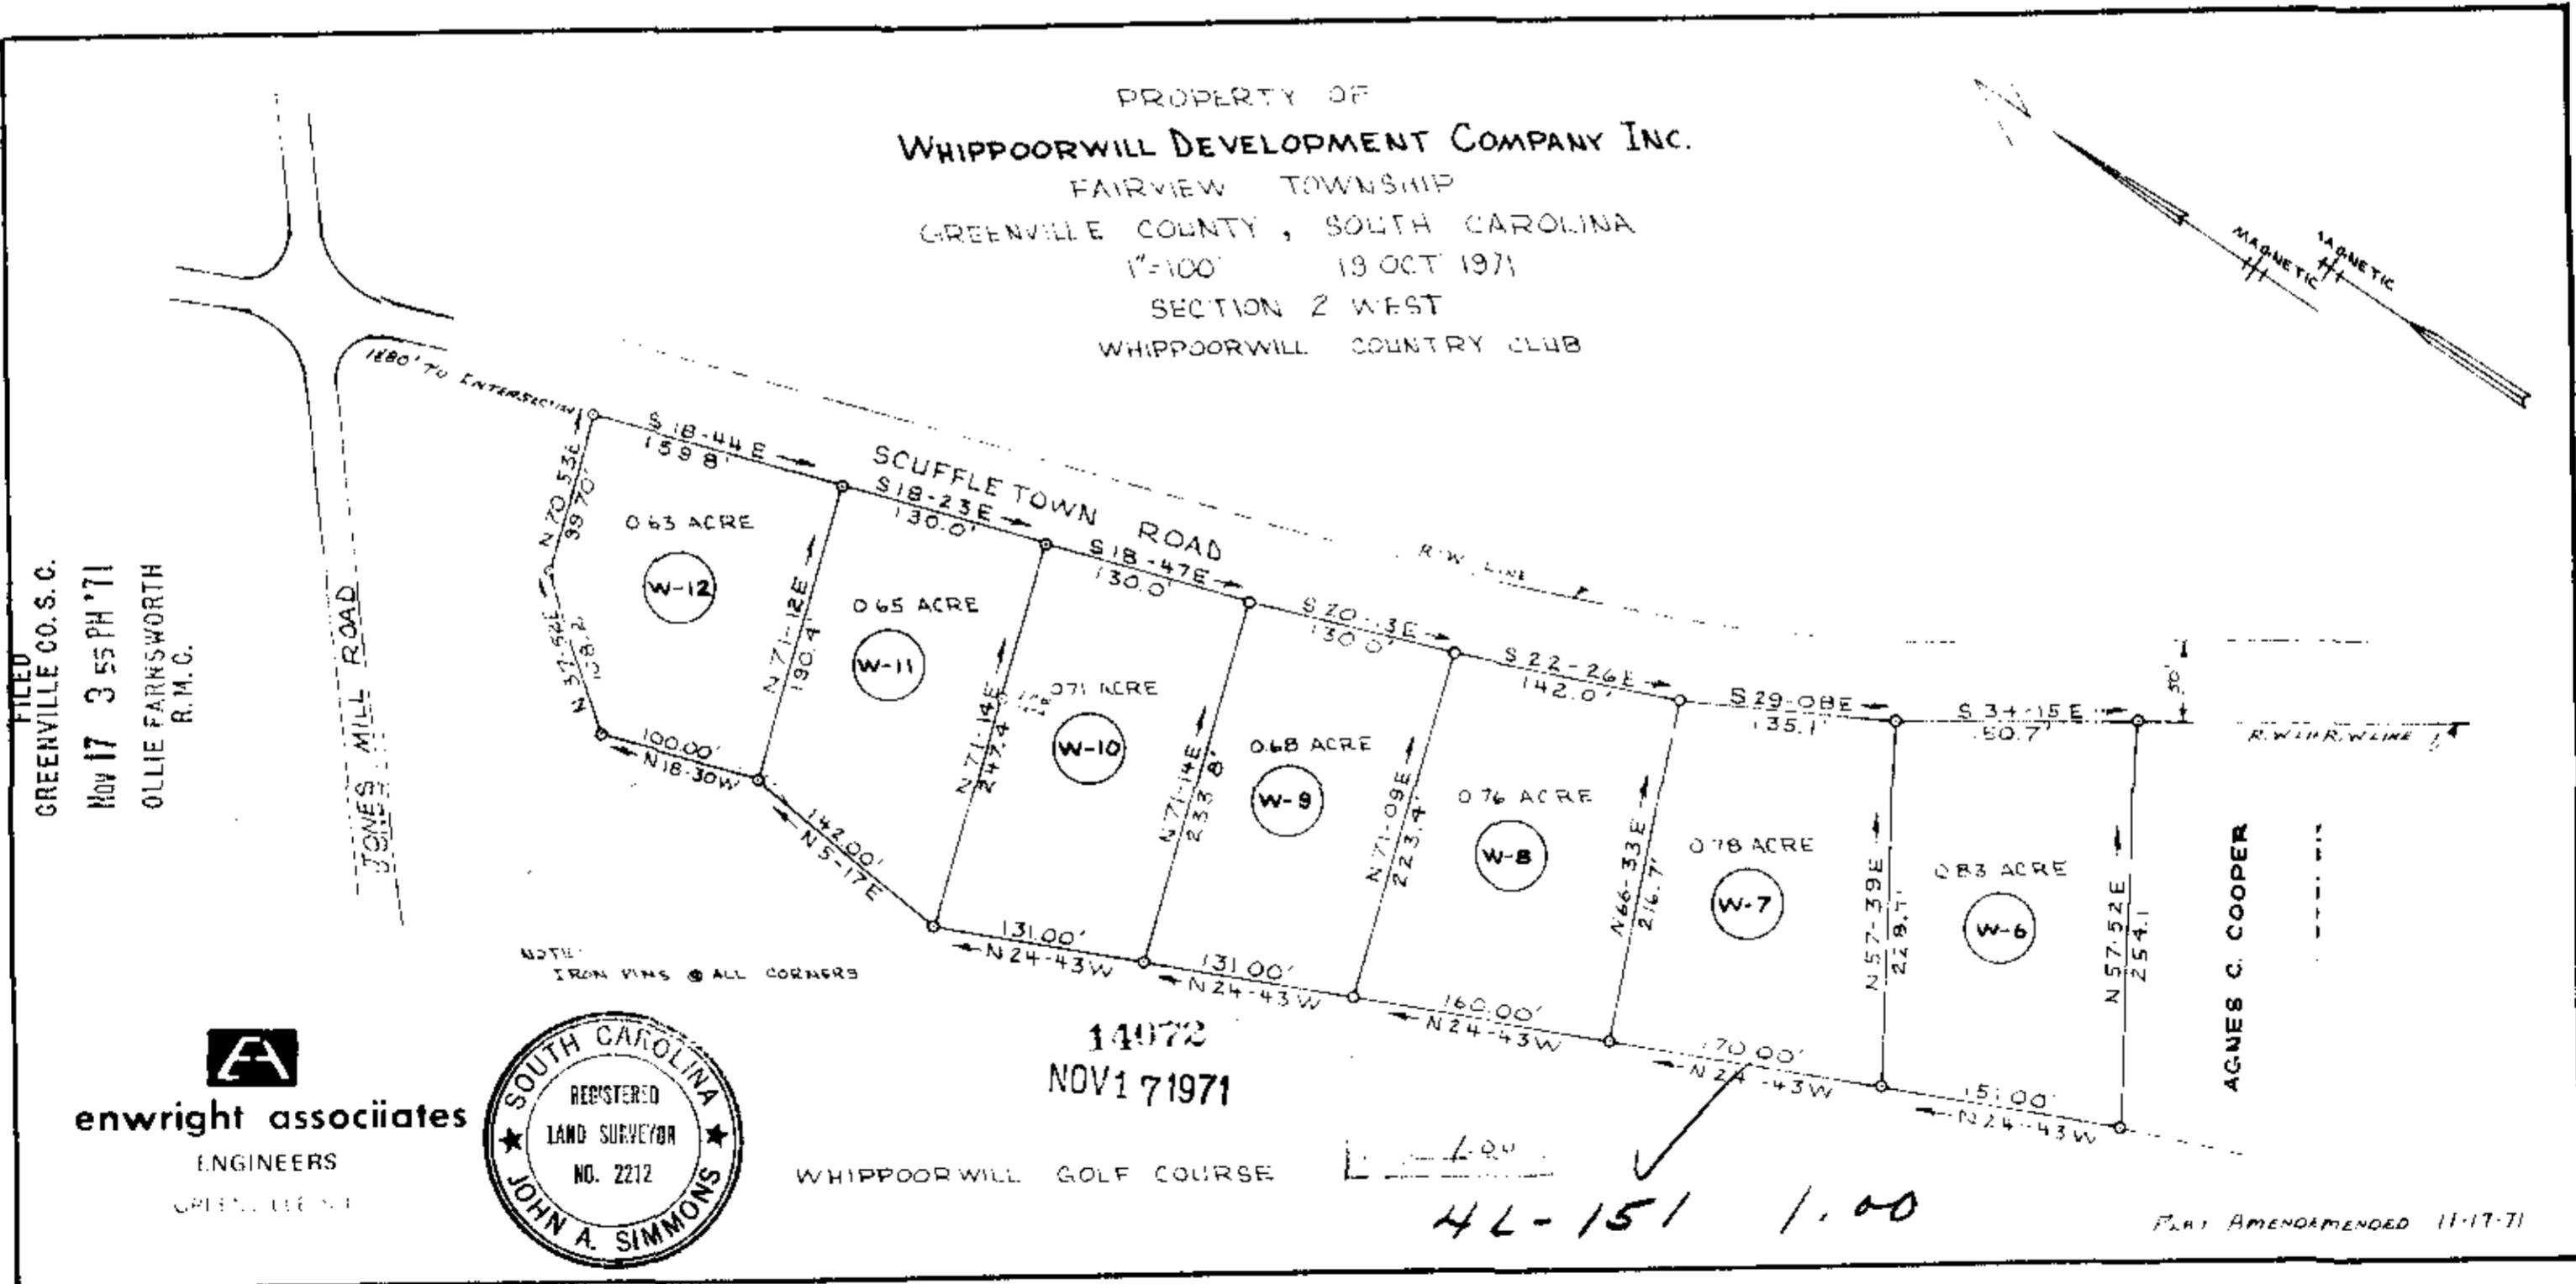


14072 Nov 17 1971
 And Referred to as 4L-151 13:55 N
 Ollie Farnsworth

PROPERTY OF
WHIPPOORWILL DEVELOPMENT COMPANY INC.
 FAIRVIEW TOWNSHIP
 GREENVILLE COUNTY, SOUTH CAROLINA
 1"=100' 19 OCT 1971
 SECTION 2 WEST
 WHIPPOORWILL COUNTRY CLUB

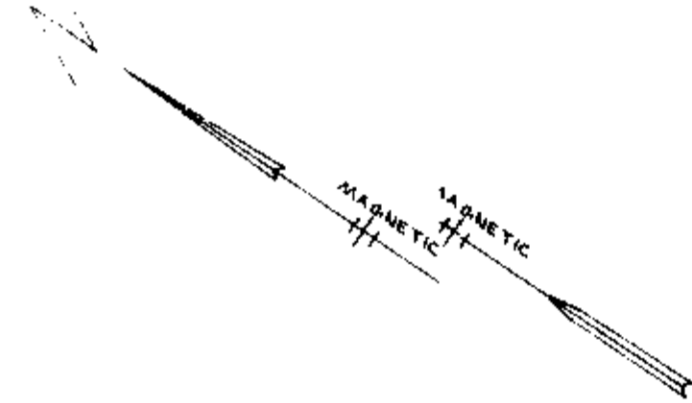

FILED
 GREENVILLE CO. S. C.
 Nov 17 3 55 PM '71
 OLLIE FARNSWORTH
 R.M.C.

A
enwright associates
 ENGINEERS
 GREENVILLE, S.C.



14072
 NOV 17 1971
 WHIPPOORWILL GOLF COURSE

4L-151 1.00

PLAN AMENDMENTED 11-17-71