



CONTINUED FROM DWG. No. 106-47

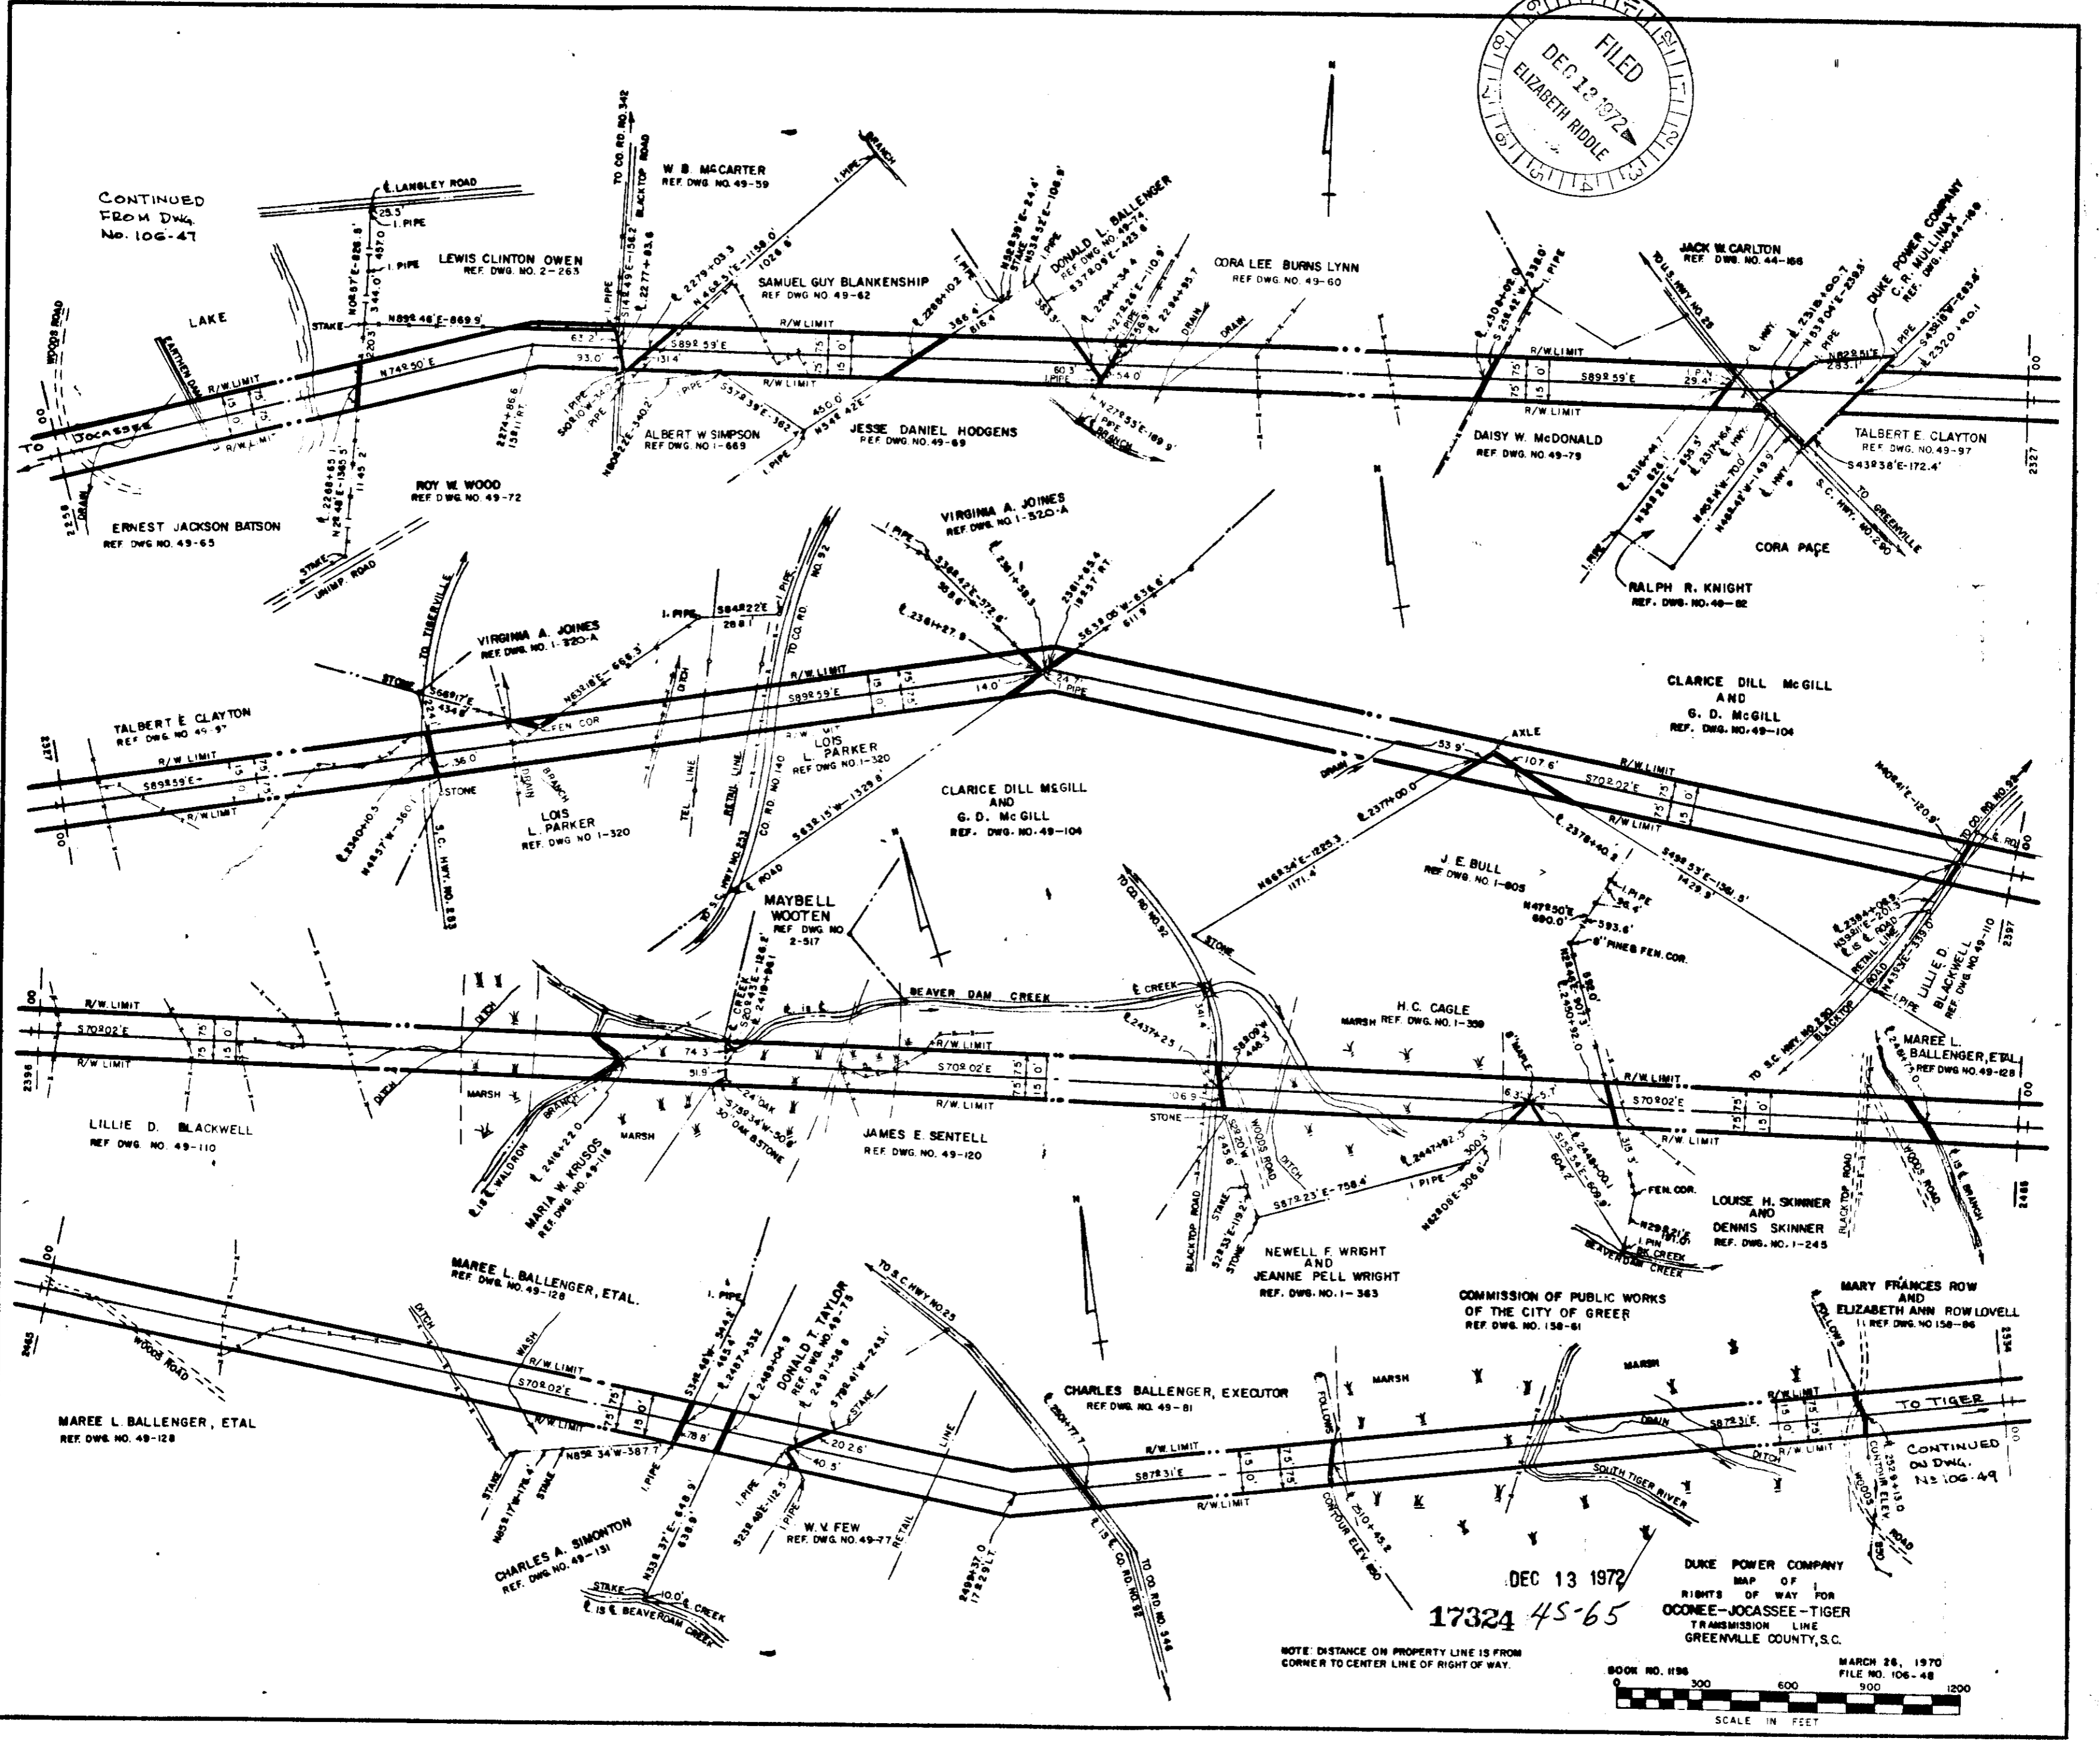

NOTE: DISTANCE ON PROPERTY LINE IS FROM CORNER TO CENTER LINE OF RIGHT OF WAY.

17324 45-65

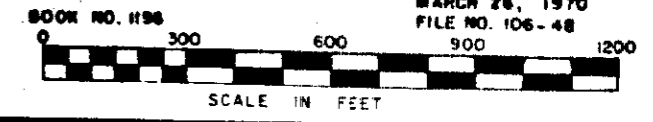

DUKE POWER COMPANY MAP OF RIGHTS OF WAY FOR OCONEE-JOCASSEE-TIGER TRANSMISSION LINE GREENVILLE COUNTY, S.C.

CONTINUED ON DWG. No. 106-49