


FILED
GREENVILLE CO. S. C.


FEB 5 4 05 PM '73

DONNIE S. TANKERSLEY
R.M.C.

FEB 5 1973

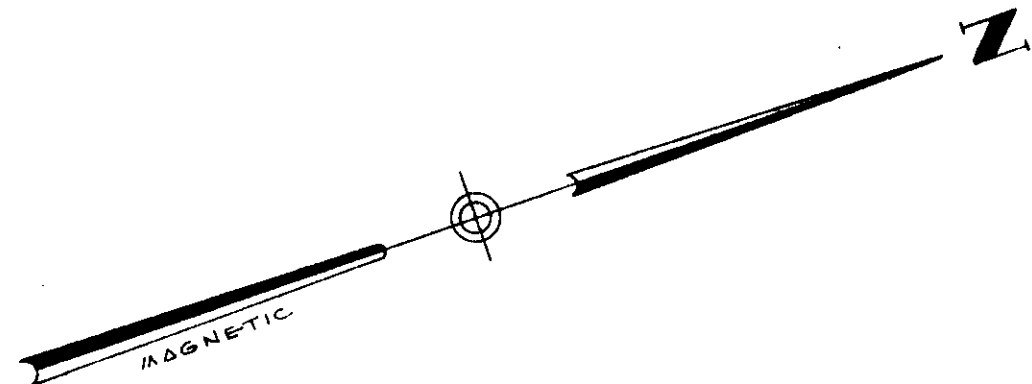

SOUTHERN
WORSTED
MILLS

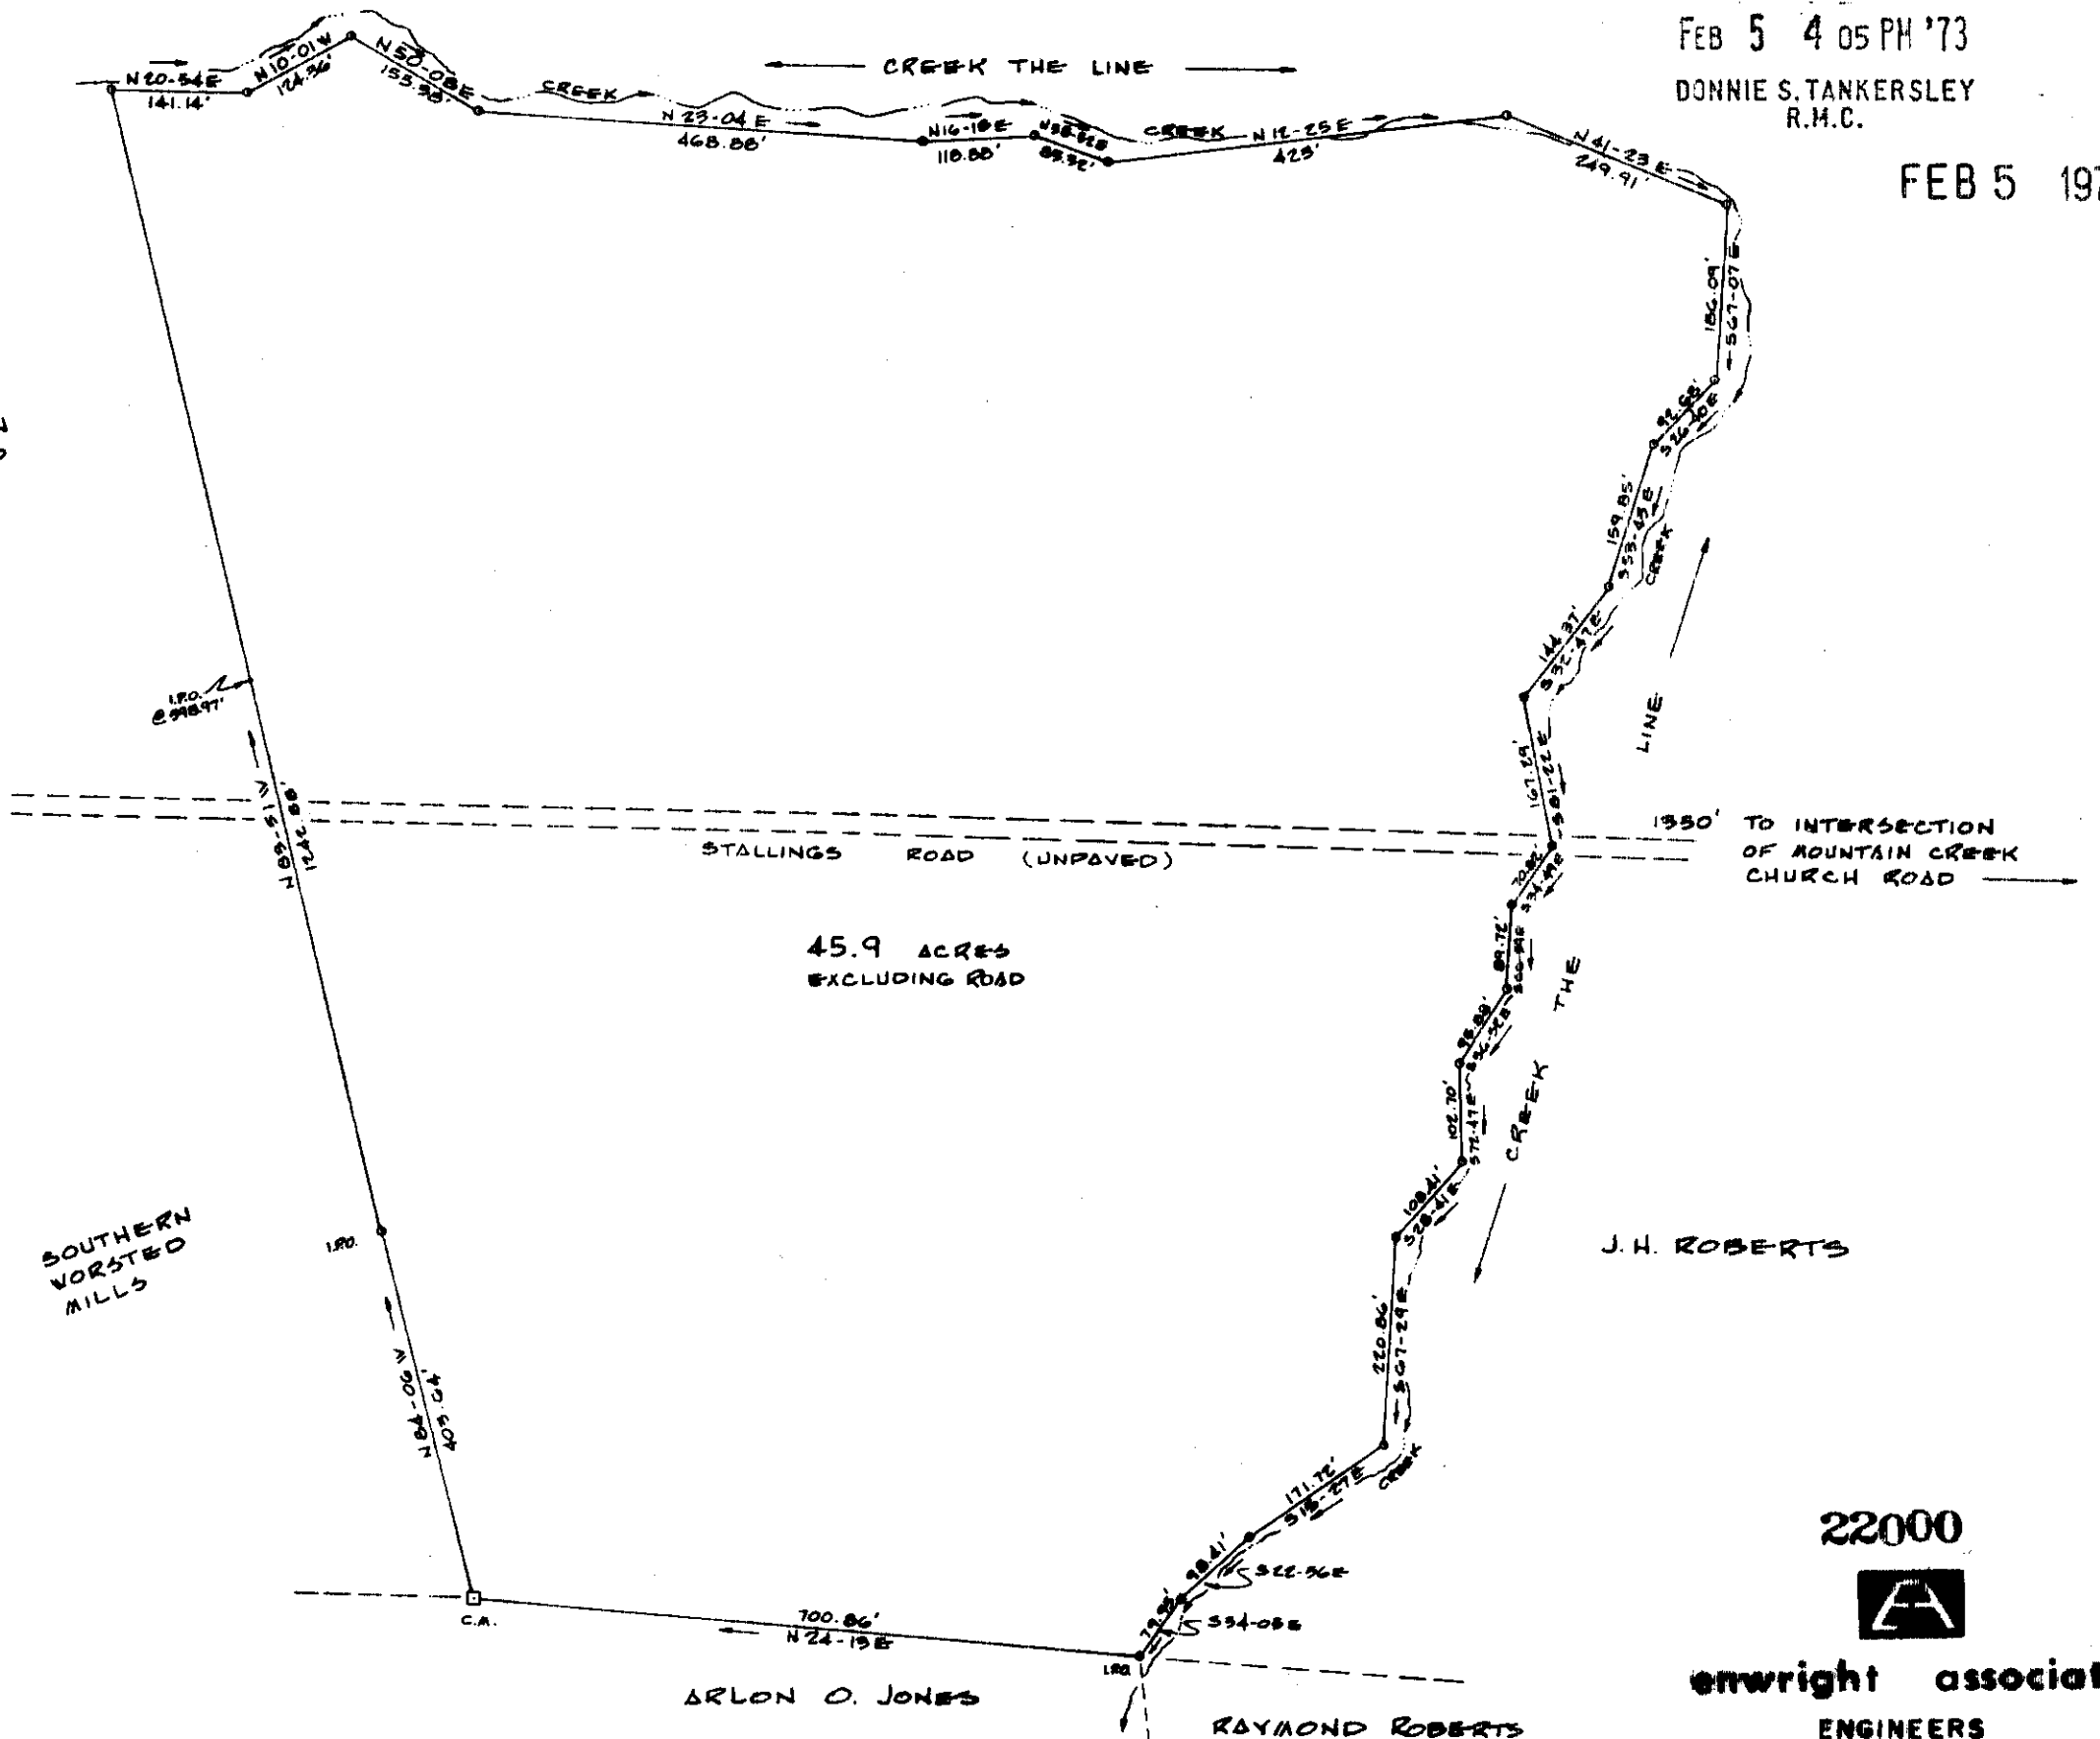

PROPERTY OF
BEN PERRY TANNER
GREENVILLE CO. SOUTH CAROLINA
DATE: SEPT 20, 1972 SCALE 1" = 200 FEET

J. H. ROBERTS

ARLON O. JONES

RAYMOND ROBERTS

22000



enwright associates
ENGINEERS
GREENVILLE, S.C.

REFERENCE: BLOCK BOOK *P-23, BLOCK *3, LOT *2 & BLOCK *2, LOT *2

RECORDING FEE
PAID \$ 200

48/81 ✓