


222 HENRIETTA
HORIZONTAL PROPERTY REGIME
GREENVILLE, SOUTH CAROLINA.

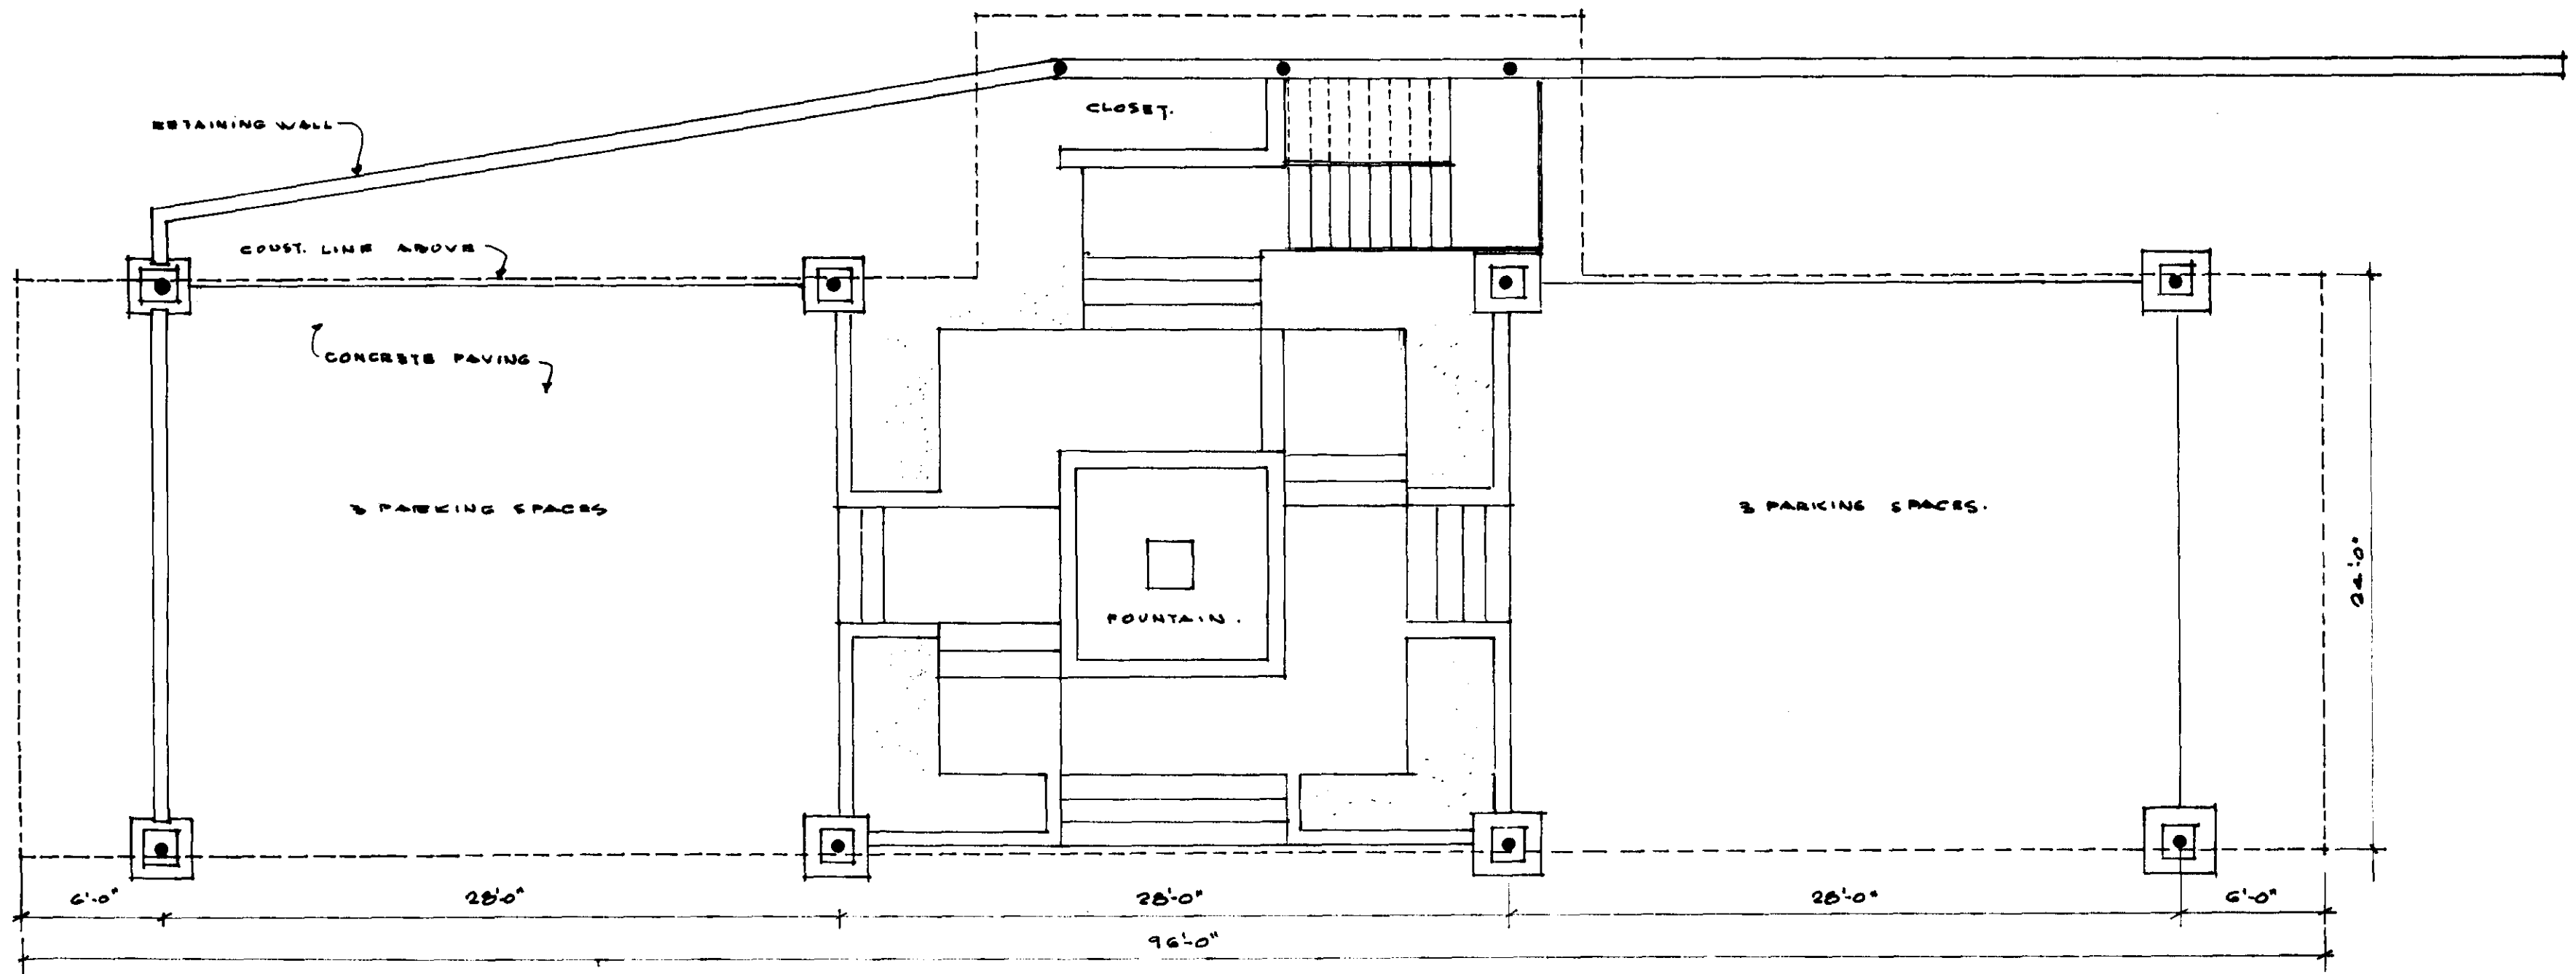

FIRST LEVEL

ALL AREAS ON THIS LEVEL ARE COMMON ELEMENTS.

EXHIBIT "A"
SHEET 2 of 4



FILED
GREENVILLE CO. S. C.
FEB 15 4 30 PM '73
DORRIS STANBENLEY
R.M.C.

FEB 15 '73

45-88 ✓

\$3.00

RECORDING FEE
PAID \$ 3.00

23186