


REGISTRATION FEE
AND \$ 3.00

23555

FILED
GREENVILLE CO. S.C.
FEB 20 10 21 AM '13
RONNIE S. TAYLOR/CLERK
R.M.C.

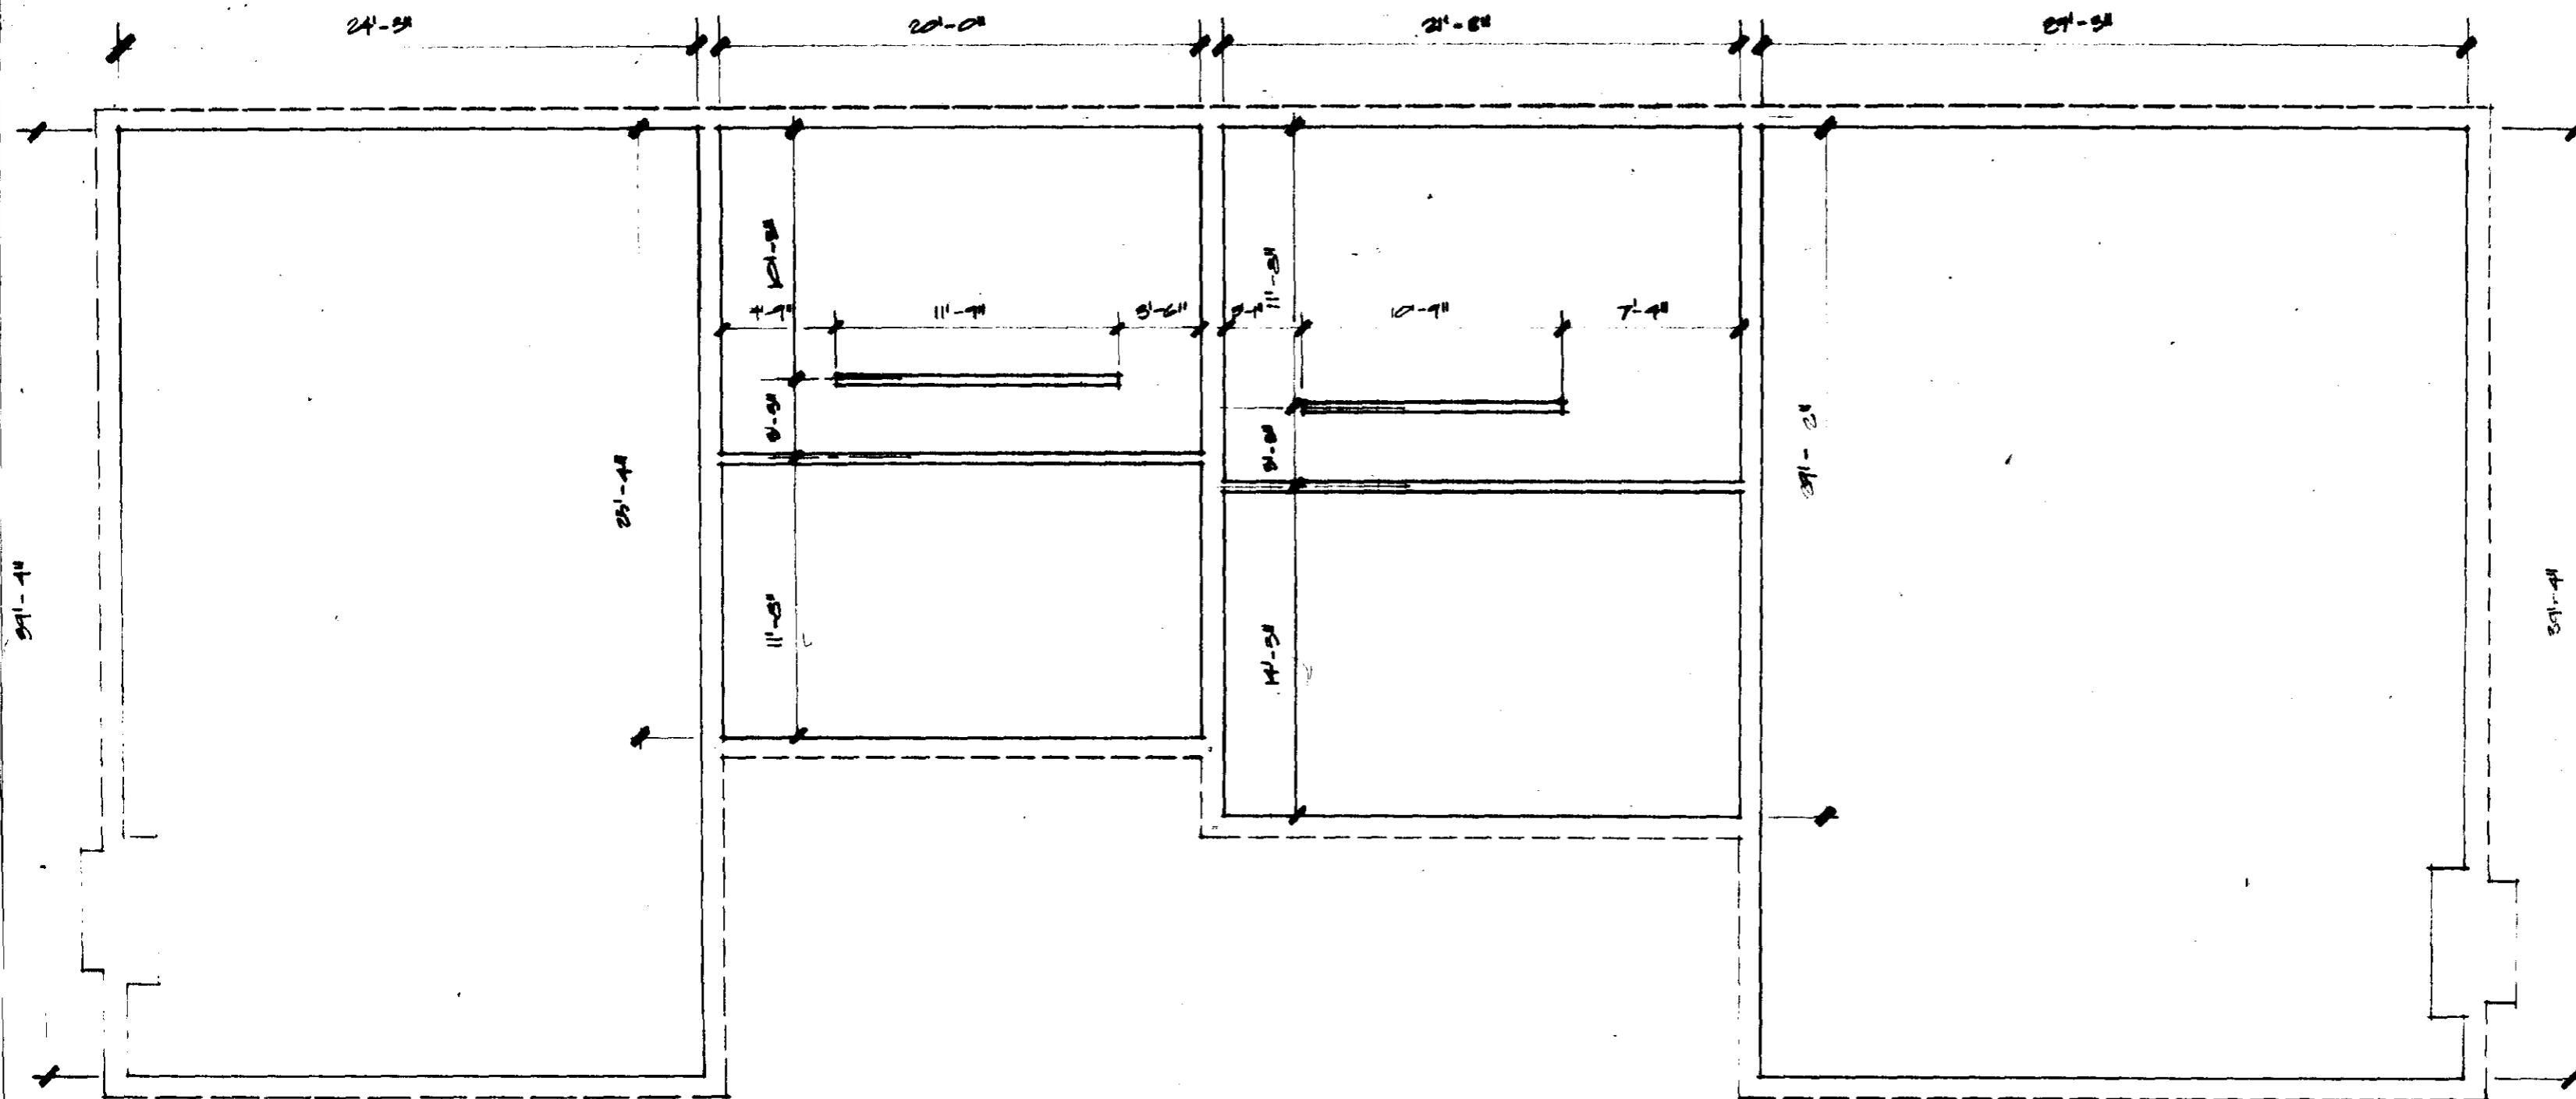

2 BEDROOM FLAT

2 BEDROOM TOWNHOUSE

3 BEDROOM TOWNHOUSE

3 BEDROOM FLAT

TYPICAL UNIT SCHEMATIC OF
BRIDGEVIEW I HORIZONTAL PROPERTY REGIME

LEGEND	
	BOUNDARY OF UNIT
	COMMON ELEMENTS
	LIMITED COMMON ELEMENTS

- NOTES:
1. THE BUILDINGS SHOWN IN THIS PLAN CONSIST OF TWO AND THREE BEDROOM FLATS AND TWO AND THREE BEDROOM TOWNHOUSES WITH TYPICAL UNITS SHOWN ABOVE.
 2. EACH UNIT CONSISTS OF THE SPACE BOUNDED BY THE UNDERCOATED AND/OR UNFINISHED SURFACES OF THE PERIMETER WALLS, FLOORS, AND CEILINGS.
 3. ALL INTERIOR ANGLES ARE 90°.
 4. PARKING SPACES ARE LIMITED COMMON ELEMENTS NOT WITHSTANDING THE LEGEND AND SAID SPACES ARE FOR THE USE OF UNIT OWNERS. SPECIFIC PARKING SPACES TO BE ASSIGNED BY THE ASSOCIATION.
 5. SWIMMING POOL AND CLUB HOUSE ARE COMMON ELEMENTS NOT WITHSTANDING LEGEND.

45-93