


FILED  
GREENVILLE, CO. S. C.  
MAR 7 12 19 PM '73  
DORRIS S. TANKERSLEY  
R.M.C.

MICROFILMED


25160

MAR 7 1973

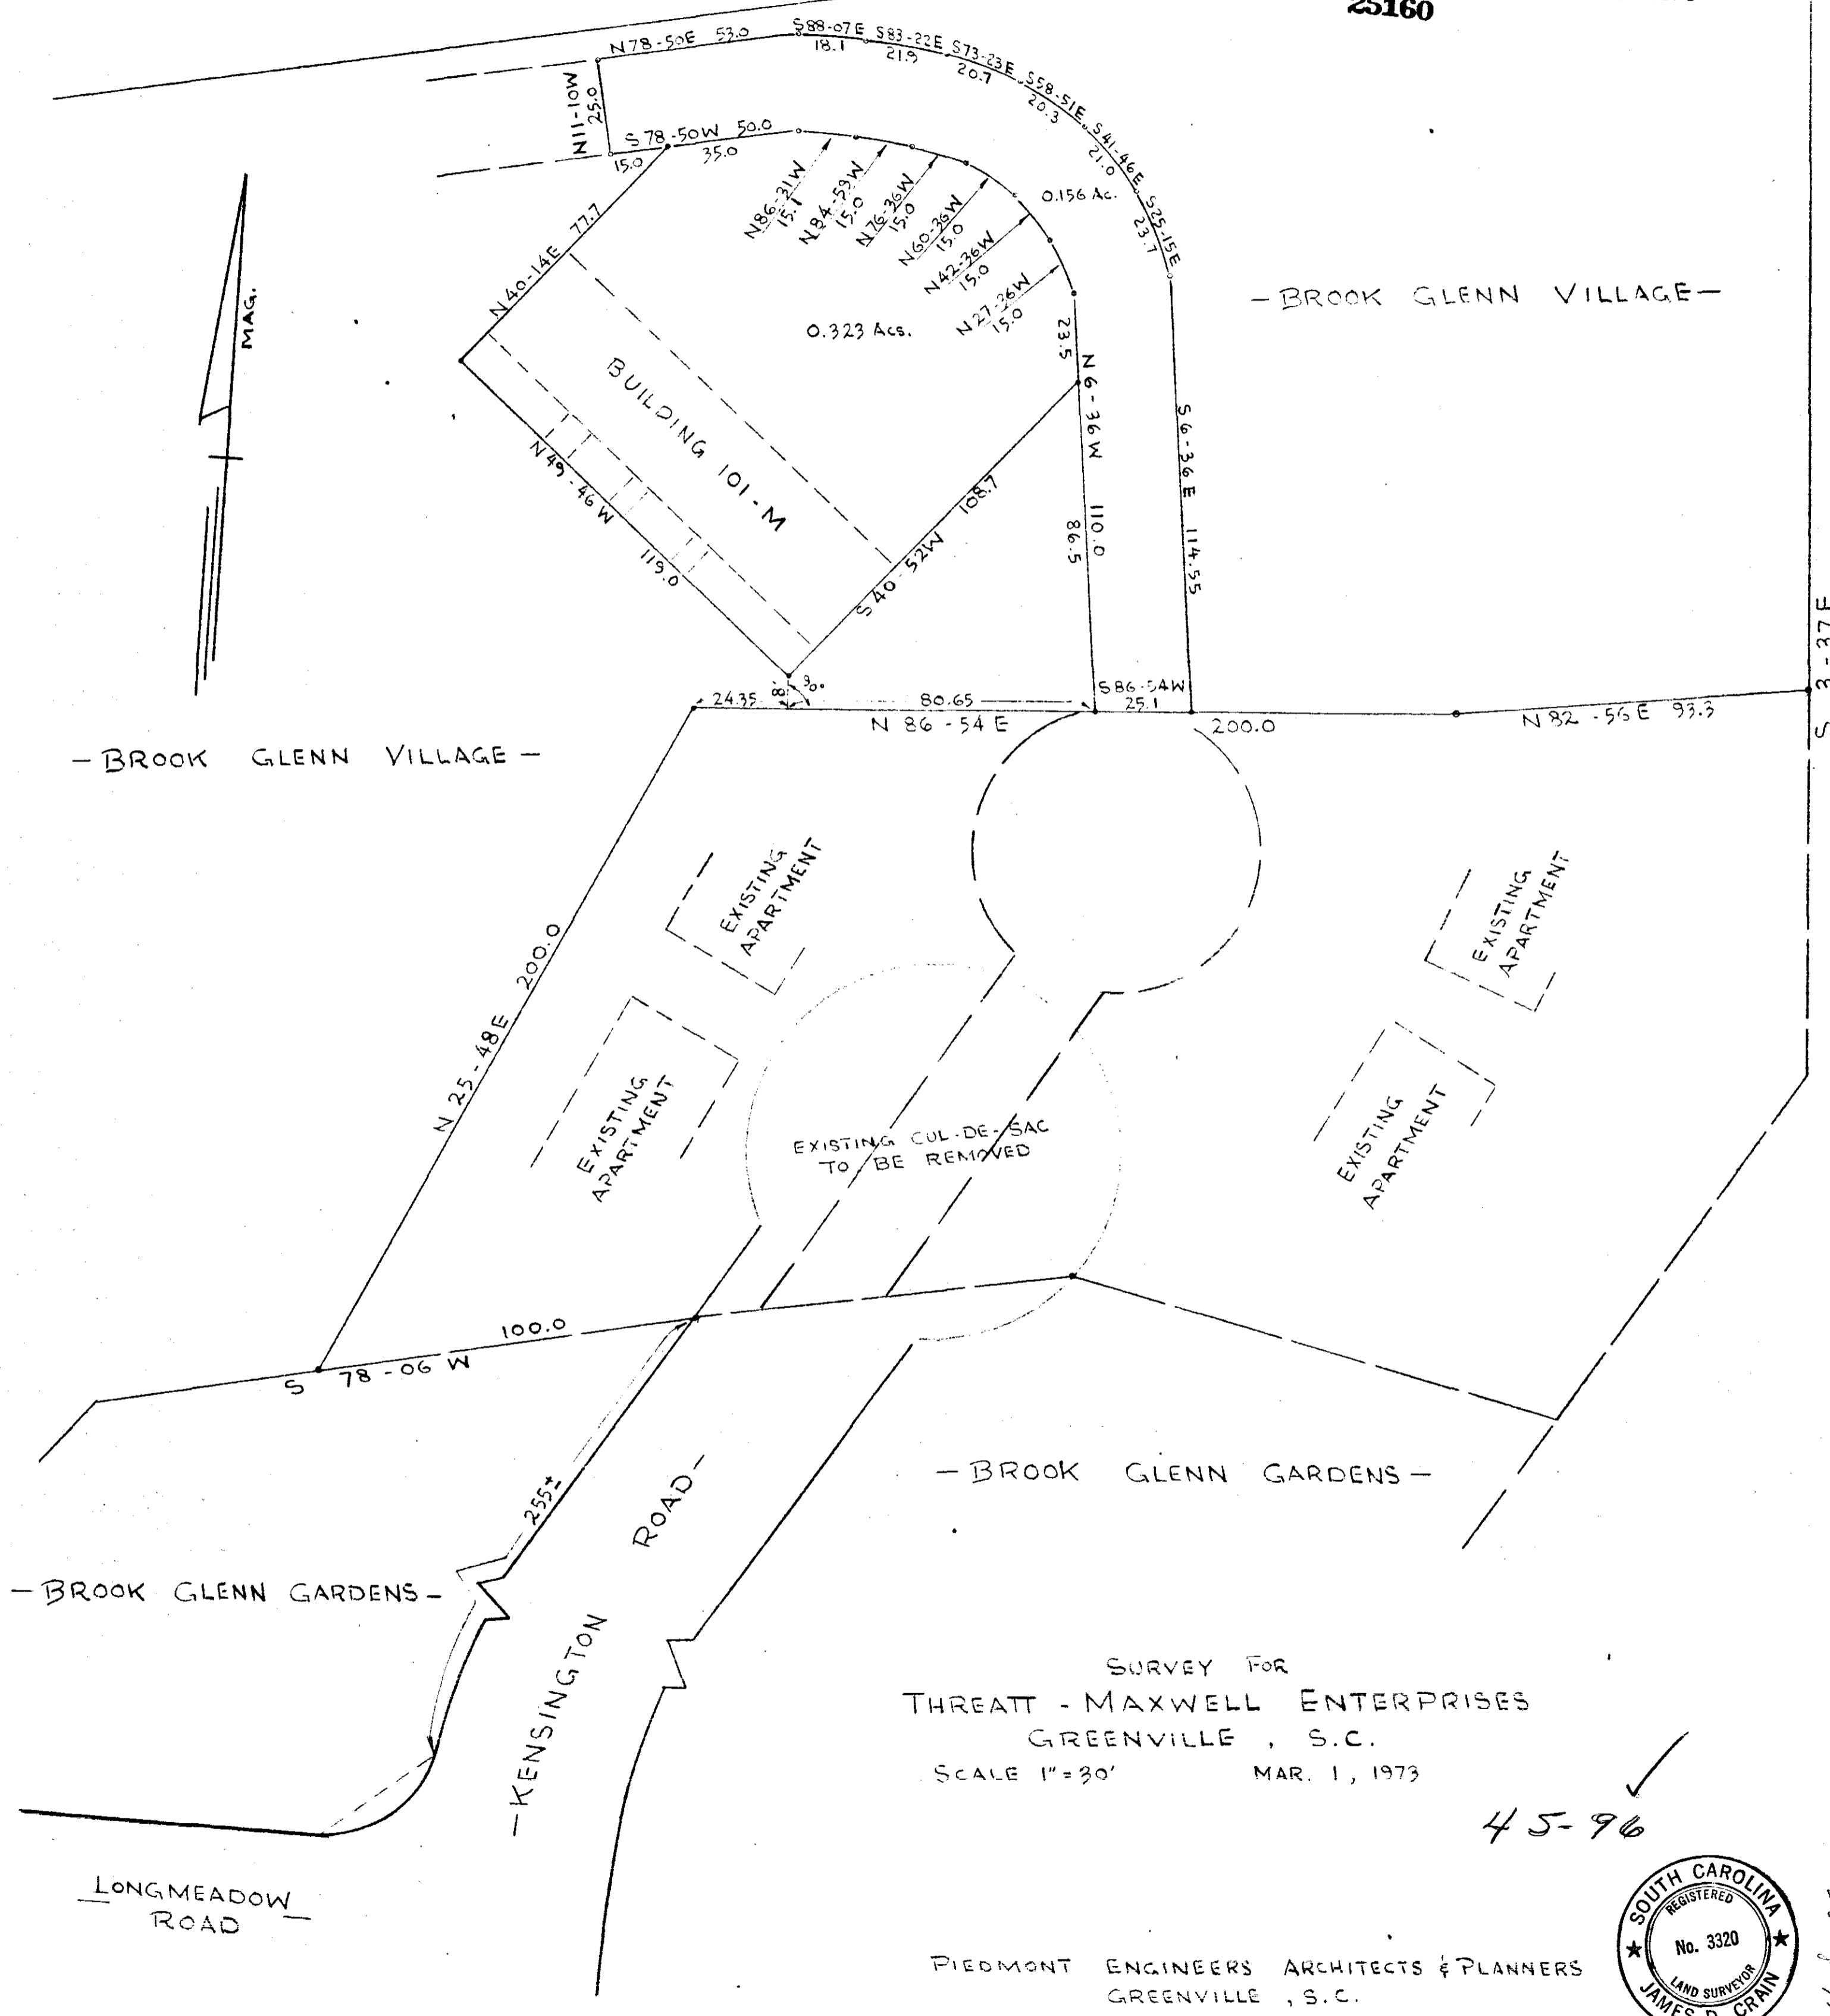

SURVEY FOR  
THREATT - MAXWELL ENTERPRISES  
GREENVILLE, S.C.  
SCALE 1"=30' MAR. 1, 1973

45-96

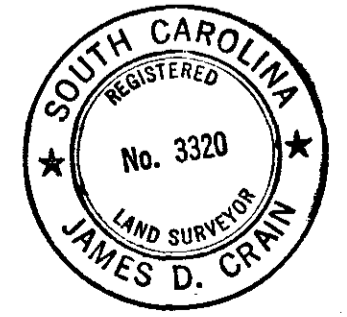

PIEDMONT ENGINEERS ARCHITECTS & PLANNERS  
GREENVILLE, S.C.

45-96