


FILED
GREENVILLE CO. S. C.
OCT 12 11 50 AM '72
ELIZABETH RIDDLE
R.M.C.

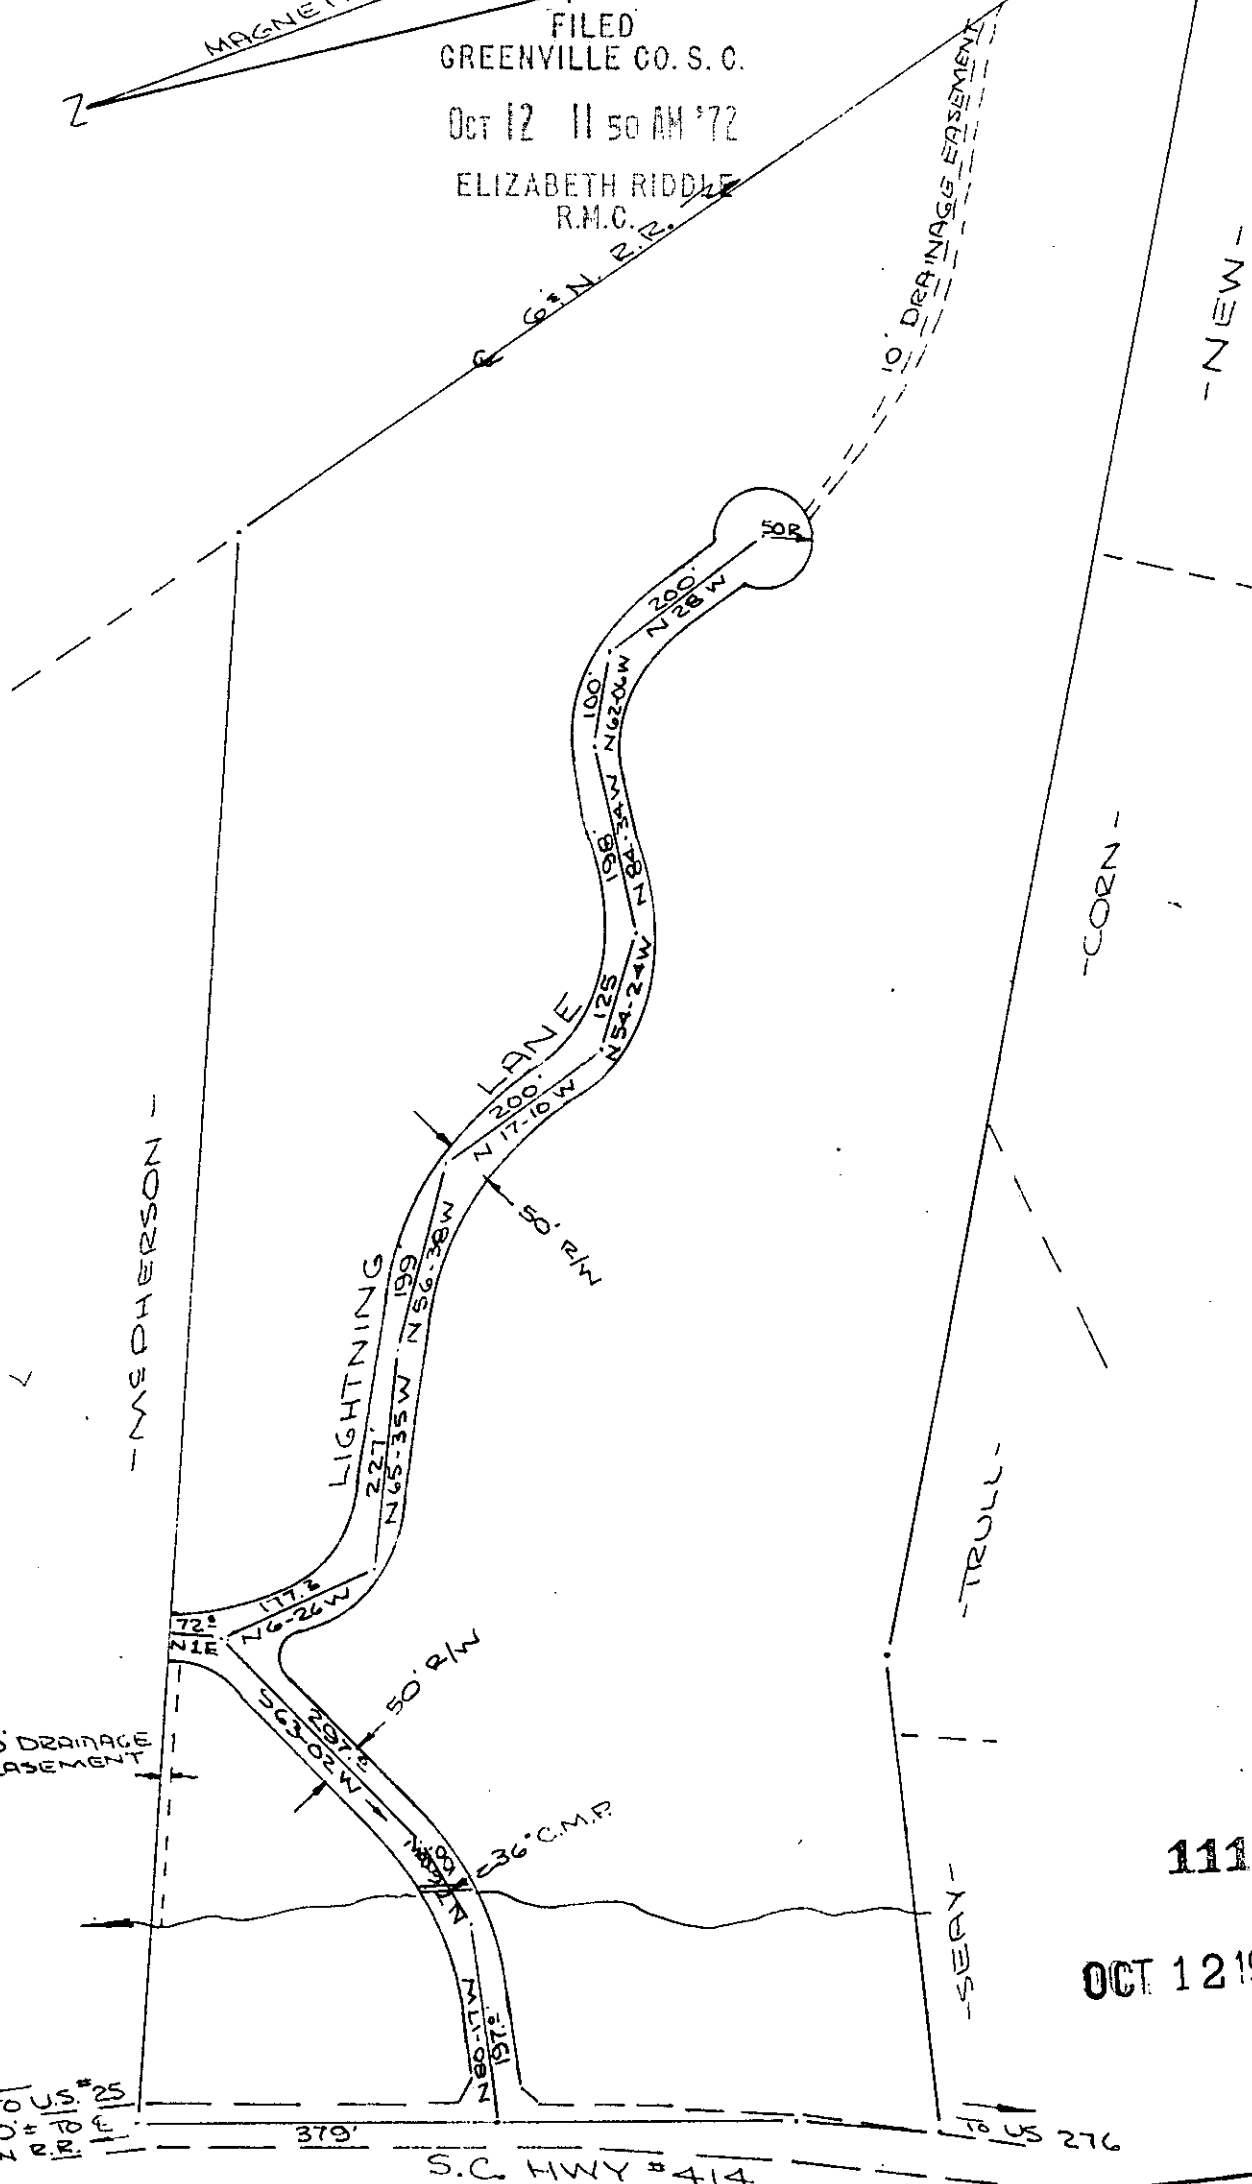

11195

OCT 12 1972

RECORDING FEE
PAID \$ 200

PLAT OF
LIGHTNING LANE
PROPERTY OF
GEORGE LINDSEY & ALVIN SMITH
NORTH OF TRAVELERS REST GREENVILLE CO.
SOUTH CAROLINA
OCT 10, 1972

W. R. WILLIAMS, JR.
R.L.S. # 3979
TRAVELERS REST, S.C.

SCALE 1:200'

4T-28

4T-28 ✓
\$ 200