

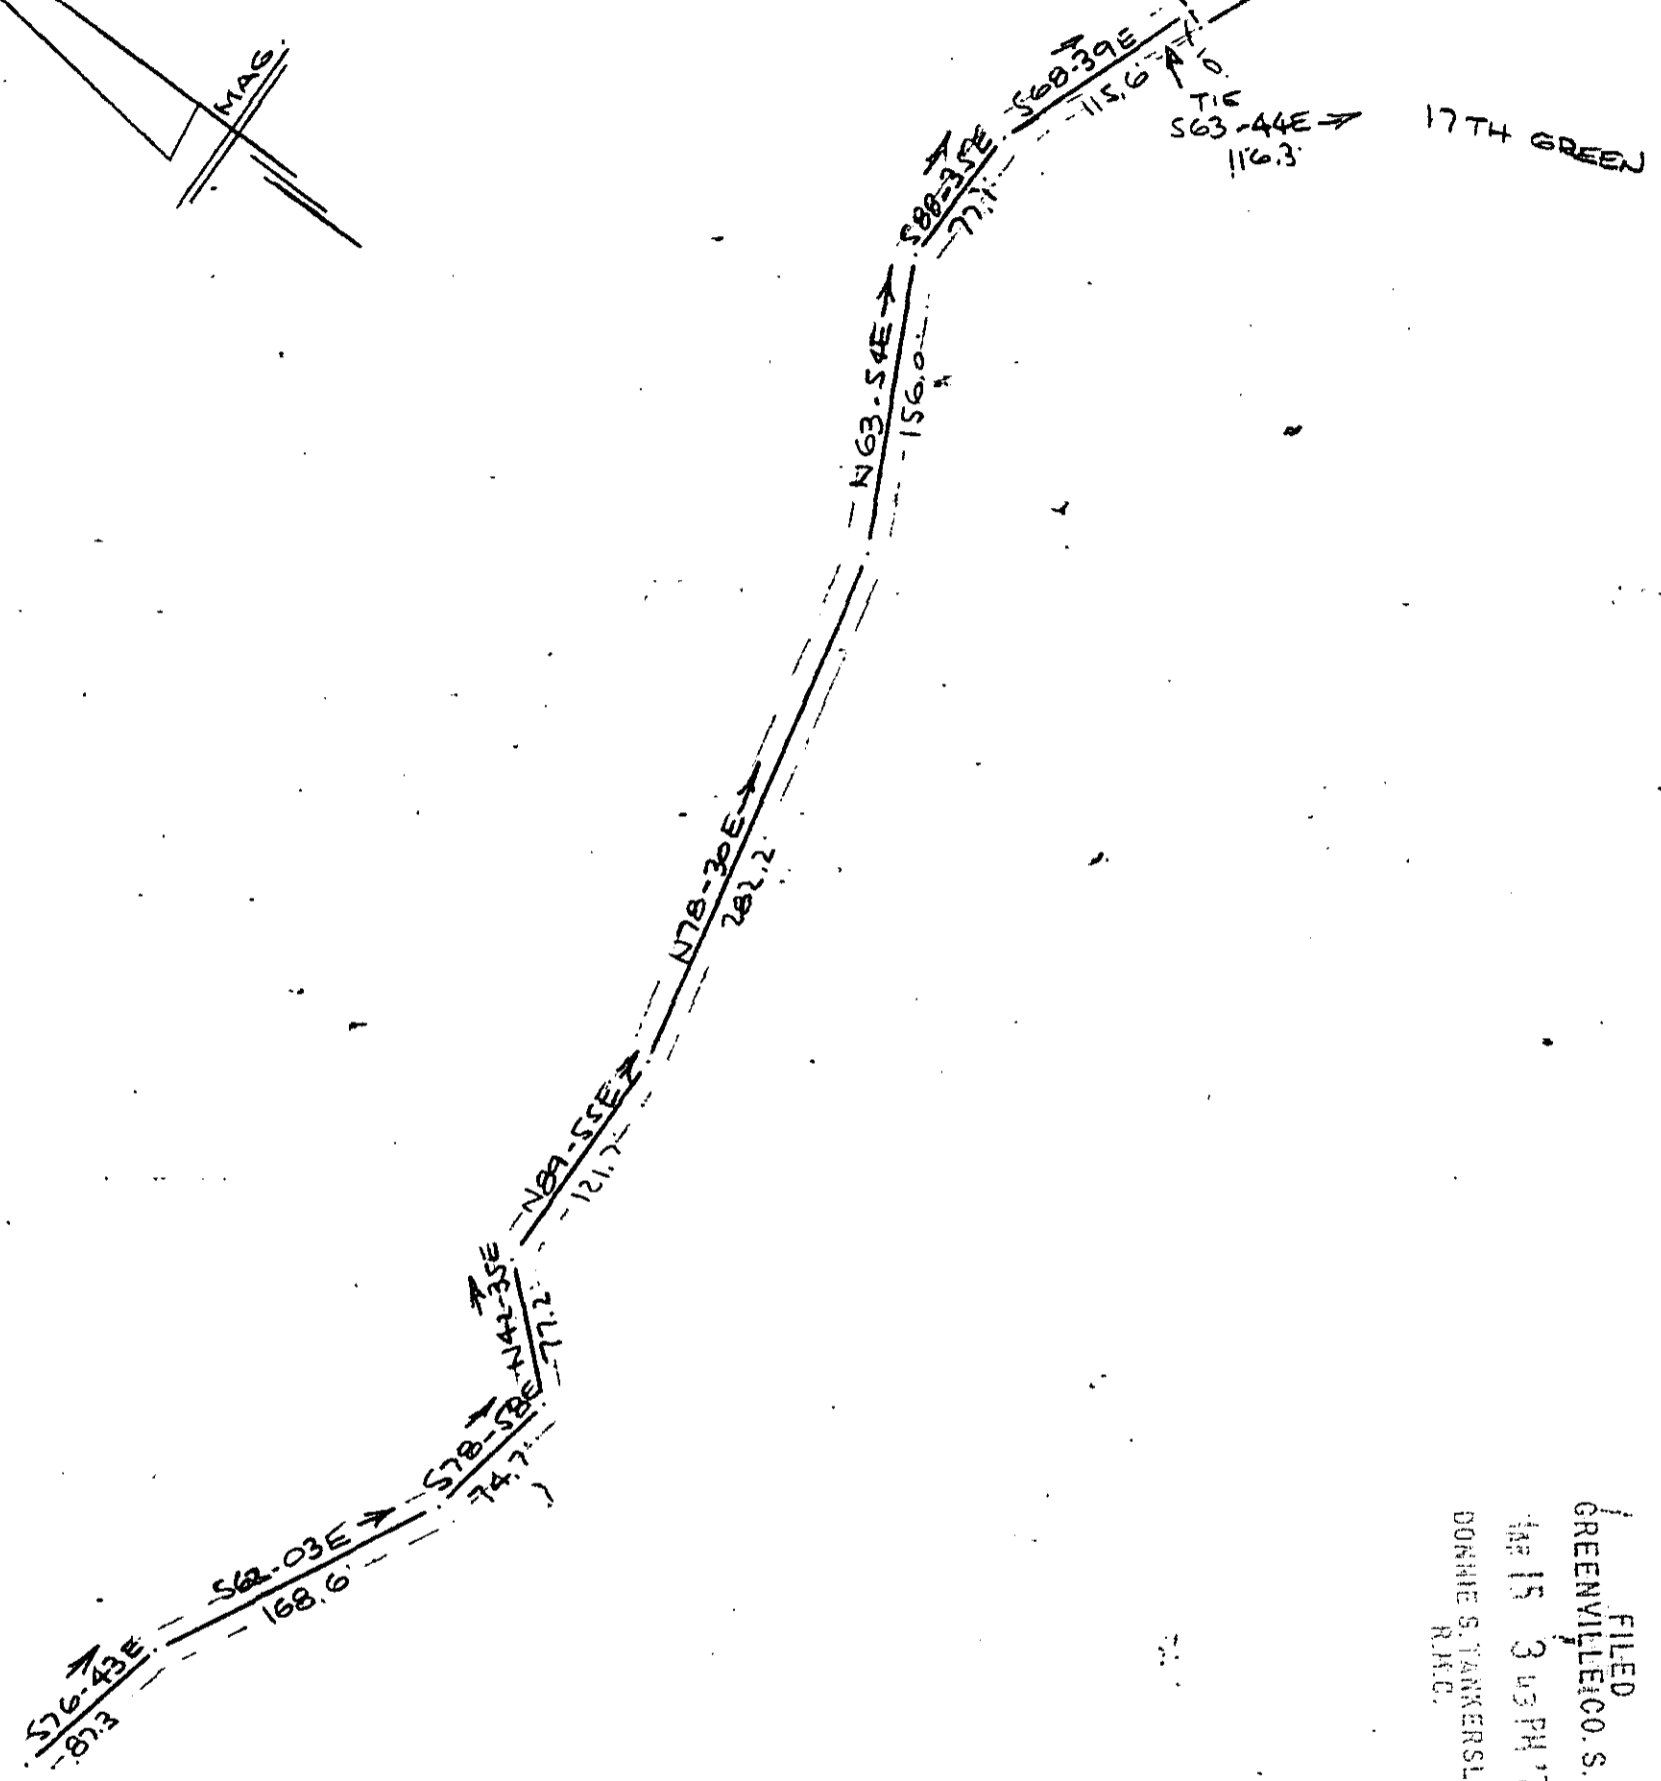
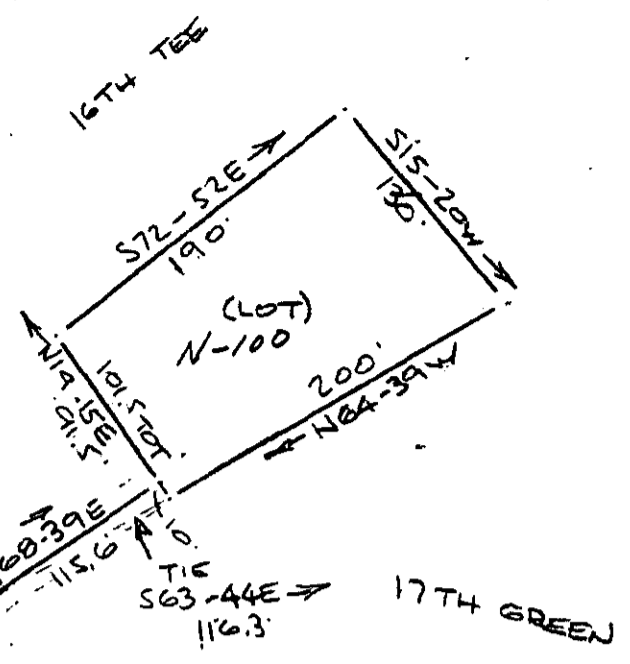


RECORDING FEE
PAID \$ 2.00

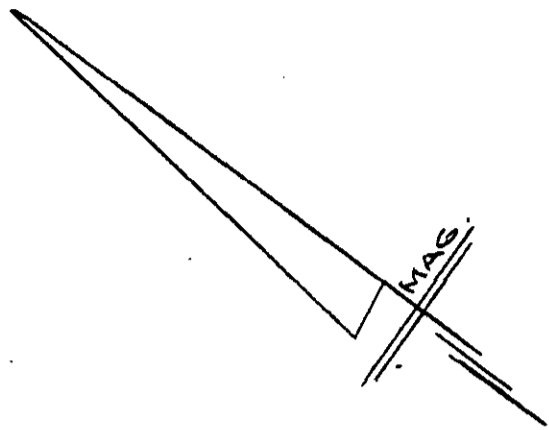

FILED
GREENVILLE CO. S. C.
MAR 15 3 03 PM '73
DONNIE S. TANKERSLEY
R.A.C.

E 20' DRIVE EASEMENT

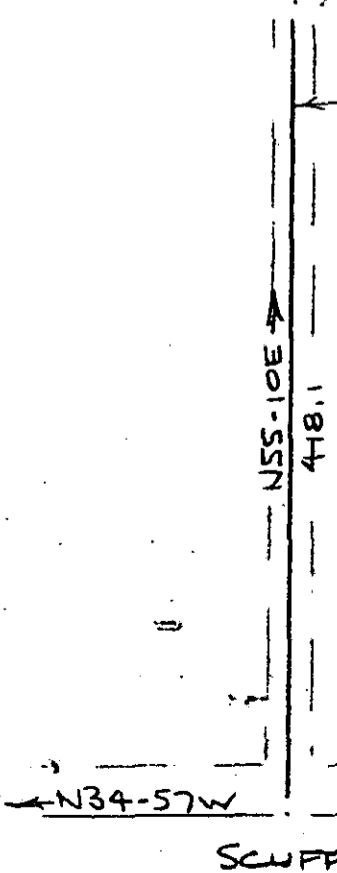

5554-1-1

MAR 15 1973
25933
4T-65

SURVEY FOR
NED OSTEUDROFF
FAIRVIEW TWP - GREENVILLE, S. C.
SCALE: 1"=100' 2 DEC 1972
CAROLINA ENGINEERING & SURVEYING
112 MAINLY ST.
GREENVILLE, S. C.