


PROFILES
TUBBS MTN. RD. DRAINAGE AREA

FINAL SURVEY	BY	DATE
NO. 76		

ORIGINAL SURVEY	BY	DATE

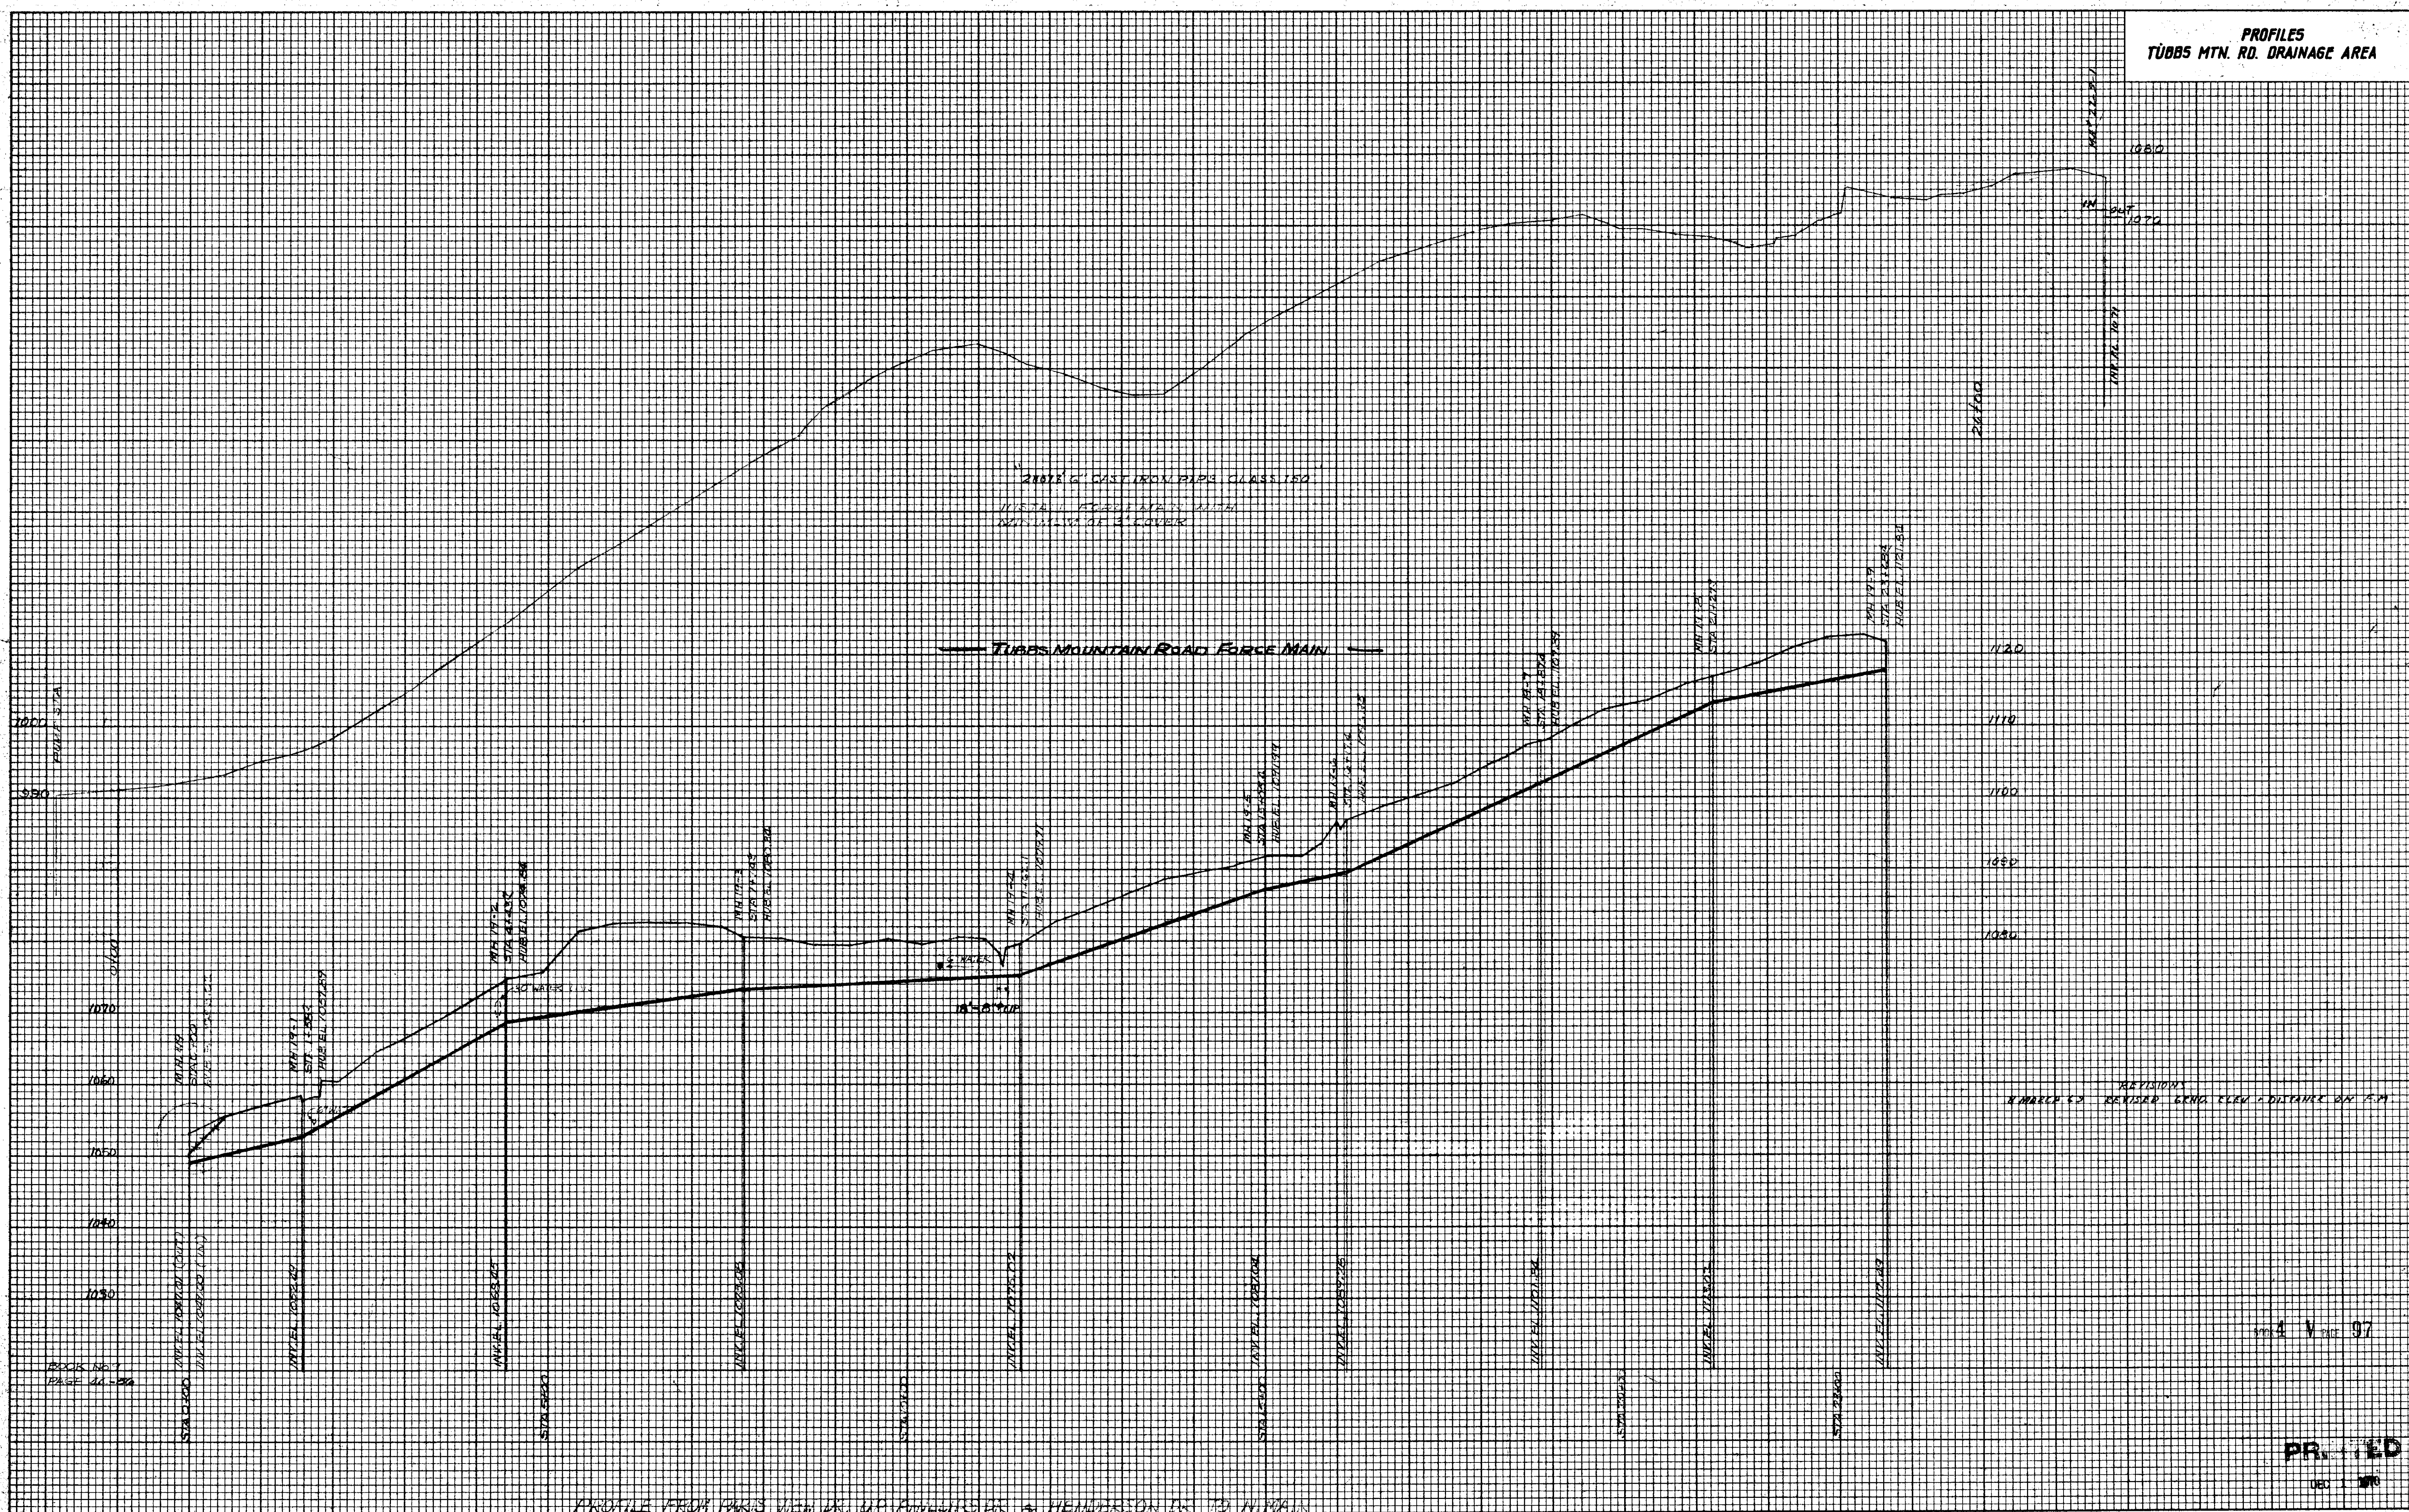

REVISIONS
MARCH 53 REVISED LENGTH & DISTANCE OF P.M.

4 V 97

PR. ED
DEC 1978