


MICROFILMED



B-4.1

B-4.2

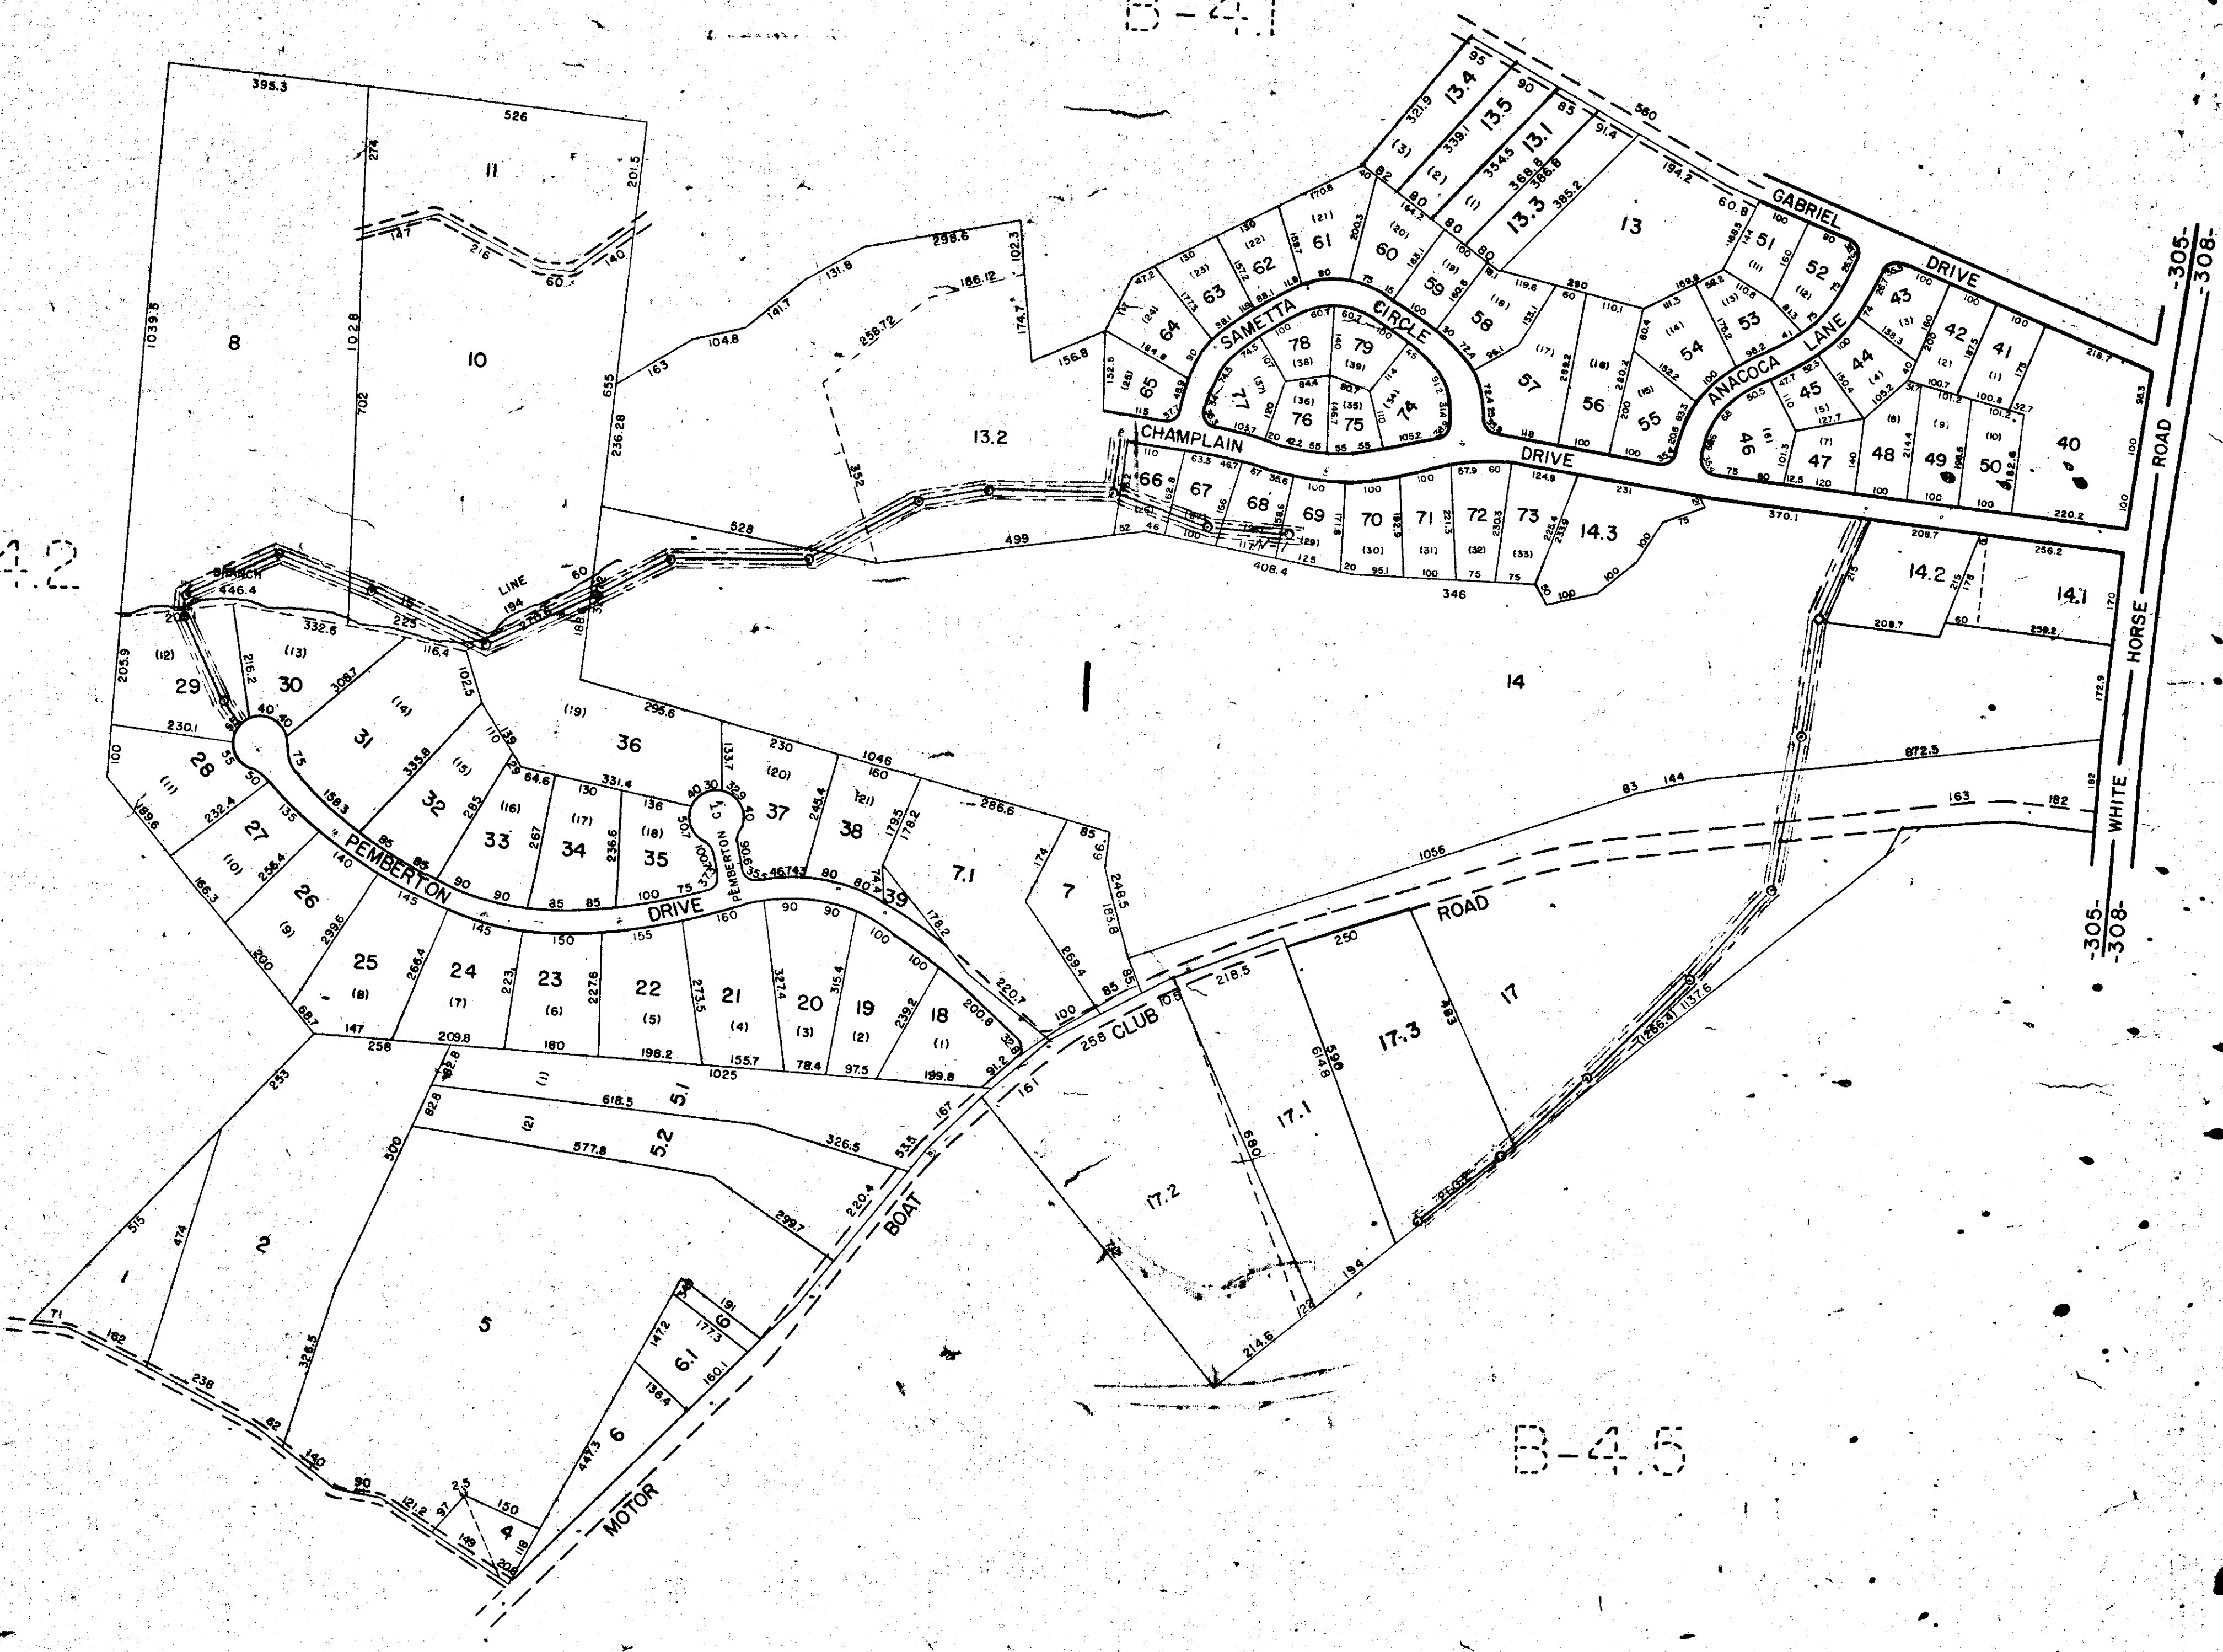

B-4.5

Block Book No.	Name	Length of Sewer Thru Property	Length of R/W Thru Property	M. H.
B 4.3-1-4	Helen G. Cannon	370'	400'	2
B 4.3-1-10	George H. Lester	275'	300'	1
B 4.3-1-13.2	W. H. Mc Crary	680'	730'	3
B 4.3-1-14	W. H. Mc Crary	960'	990'	5
B 4.2-1-14.2	Betty Jo F. Collins	0	215'	0
B 4.3-1-17	P. W. Burdine	690'	900'	3
B 4.3-1-17.3	James C. & Lillian M. Spencer	240'	240'	2
B 4.3-1-29	George M. & Dorothy R. Hutto	250'	280'	2
B 4.3-1-66	W. H. Mc Crary	100'	100'	0
B 4.3-1-67	W. H. Mc Crary	100'	100'	1
B 4.3-1-68	W. H. Mc Crary	115'	115'	0
B 4.3-1-69	W. H. Mc Crary	20'	40'	1
B 4.3-1-36	W. A. Moody	240'	260'	1

BOOK 4 V PAGE 155

JUL 27 1973

2949

GREENVILLE COUNTY TAX MAPS  
GREENVILLE, S. C.

TAX DISTRICT	MAP NUMBER	REVISIONS
305	B4.3	

SCALE 1" = 200'

GREENVILLE, S. C.  
JUL 27 2 36 PM '73  
DOWNE S. THOMPSON  
R.H.C.