
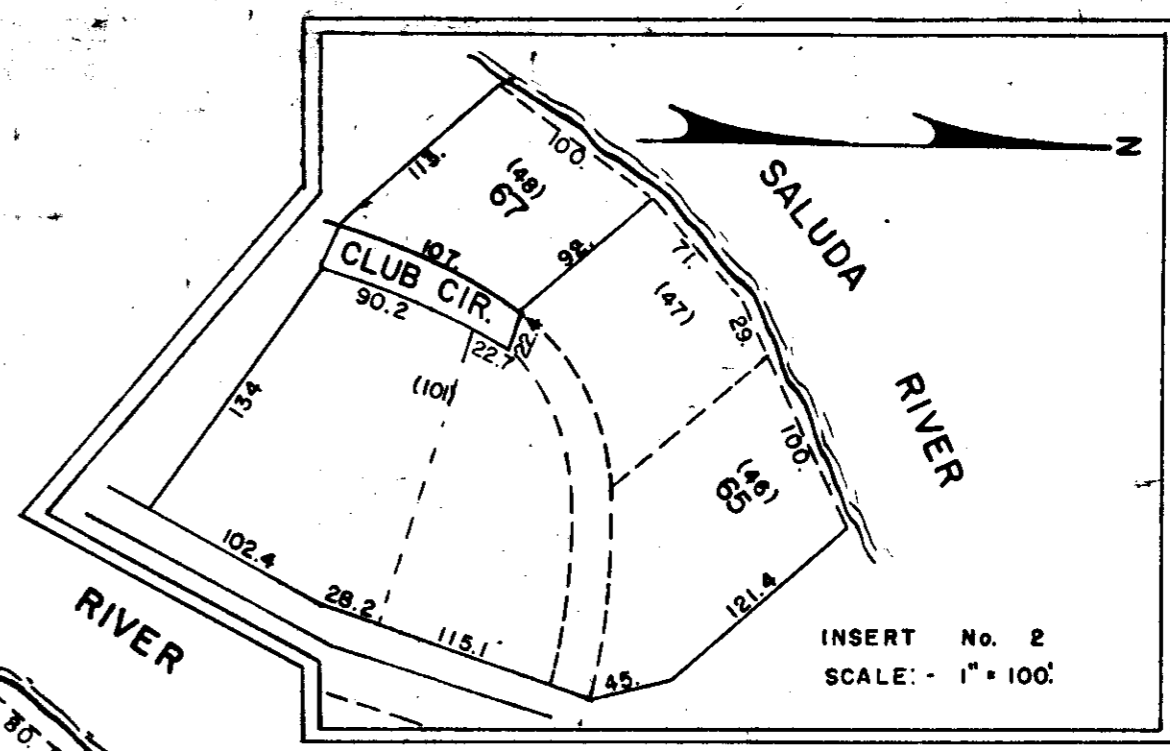


MICROFILMED

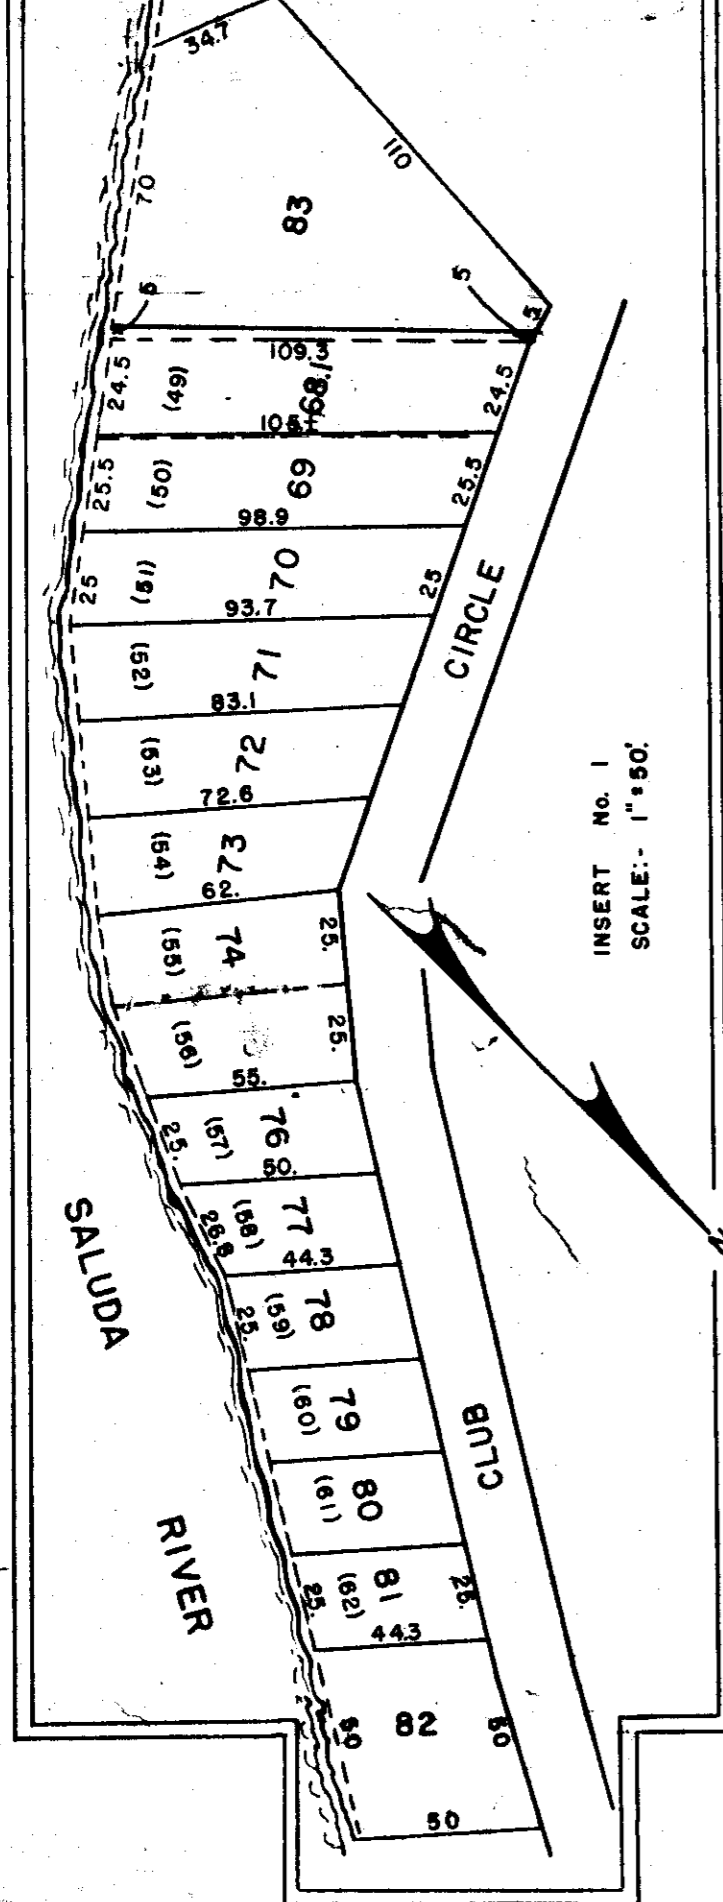

B3.1

B4.2

B4.3

B4.5

B4.5



Block-Book No.	Name	Length of Sewer Thru Property	Length of R/W Thru Property
B 4.4-1-8	Melvie Dial Free	160'	160'
B 4.4-1-84	Frances S. Miller	250'	270'
B 4.4-1-84	G. P. Lacroix	120'	131'
B 4.4-1-86	J. B. Ellenburg	0	10'
B 4.4-1-87	Arthur Delany	0	30'
B 4.4-1-84	C. J. Pull	60'	170'
B 4.4-1-10	George M. & Priscilla Fullbright	134'	160'
B 4.4-1-9	Frances S. Daniels	0	20'
B 4.4-1-50	Alpha B. & C.H. Childress	0	196'
B 4.4-1-16.2	Jimmie & Rosa Ann Kirksey	0	167'
B 4.4-1-16.3	Wilhelmina Franklin	0	184'
B 4.4-1-16.4	Jimmie & Rosa Kirksey	0	169'
B 4.4-1-16.6	Charles A. Haywood	290'	290'
B 4.4-1-16.7	Clyde C. & Jennie L. Franklin	0	150'

BOOK 4 - V PAGE 156

JUL 27 1973

2949

GREATER GREENVILLE TAX MAP
GREENVILLE, S.C.

TAX DISTRICT	MAP NUMBER	REVISED
300	B4.4	

SCALE: 1" = 200'

GREENVILLE CO. S.C.
JUL 27 1973
DONNIE E. JAMESLEY
P.L.C.