

MICROFILMED

FILED
GREENVILLE CO. S.C.
DEC 29 2 47 PM '75
DONNIE S. TANKERSLEY
R.M.C.



Block Book No.	Title	Length of Sewer Thru Prop.	Length of R/W Thru Prop.	M.H.
B5.2-1-1	Charles Edward Shelton	225'	225'	1
B5.2-1-2	Melissa Cox Lawton	25'	25'	0
B5.2-1-2.1	Ethel C. Clark & Edna Mae Kerns	175'	180'	0
B5.2-1-3	Betty L. Hahn	12'	25'	1
B5.2-1-3.1	George M. Djavahery	160'	160'	0
B5.2-1-3.2	Riverside Church of God of Prophecy Trs.	338'	338'	1
B5.2-1-5	Jessie McKinney	140'	140'	1
B5.2-1-27	Hildred L. & Alma L. Poole	115'	160'	1

B5.1

B5.3

B7

B4

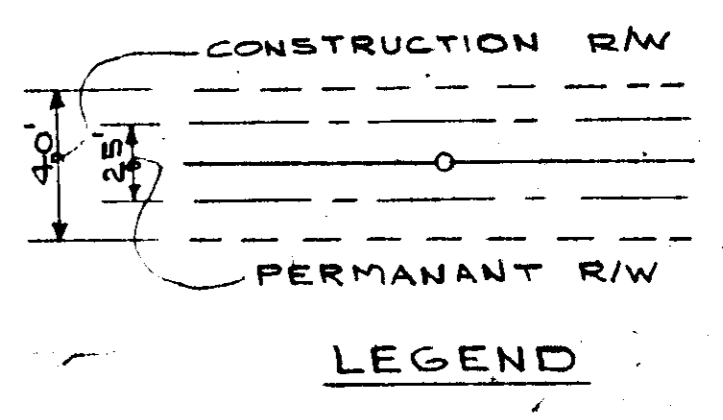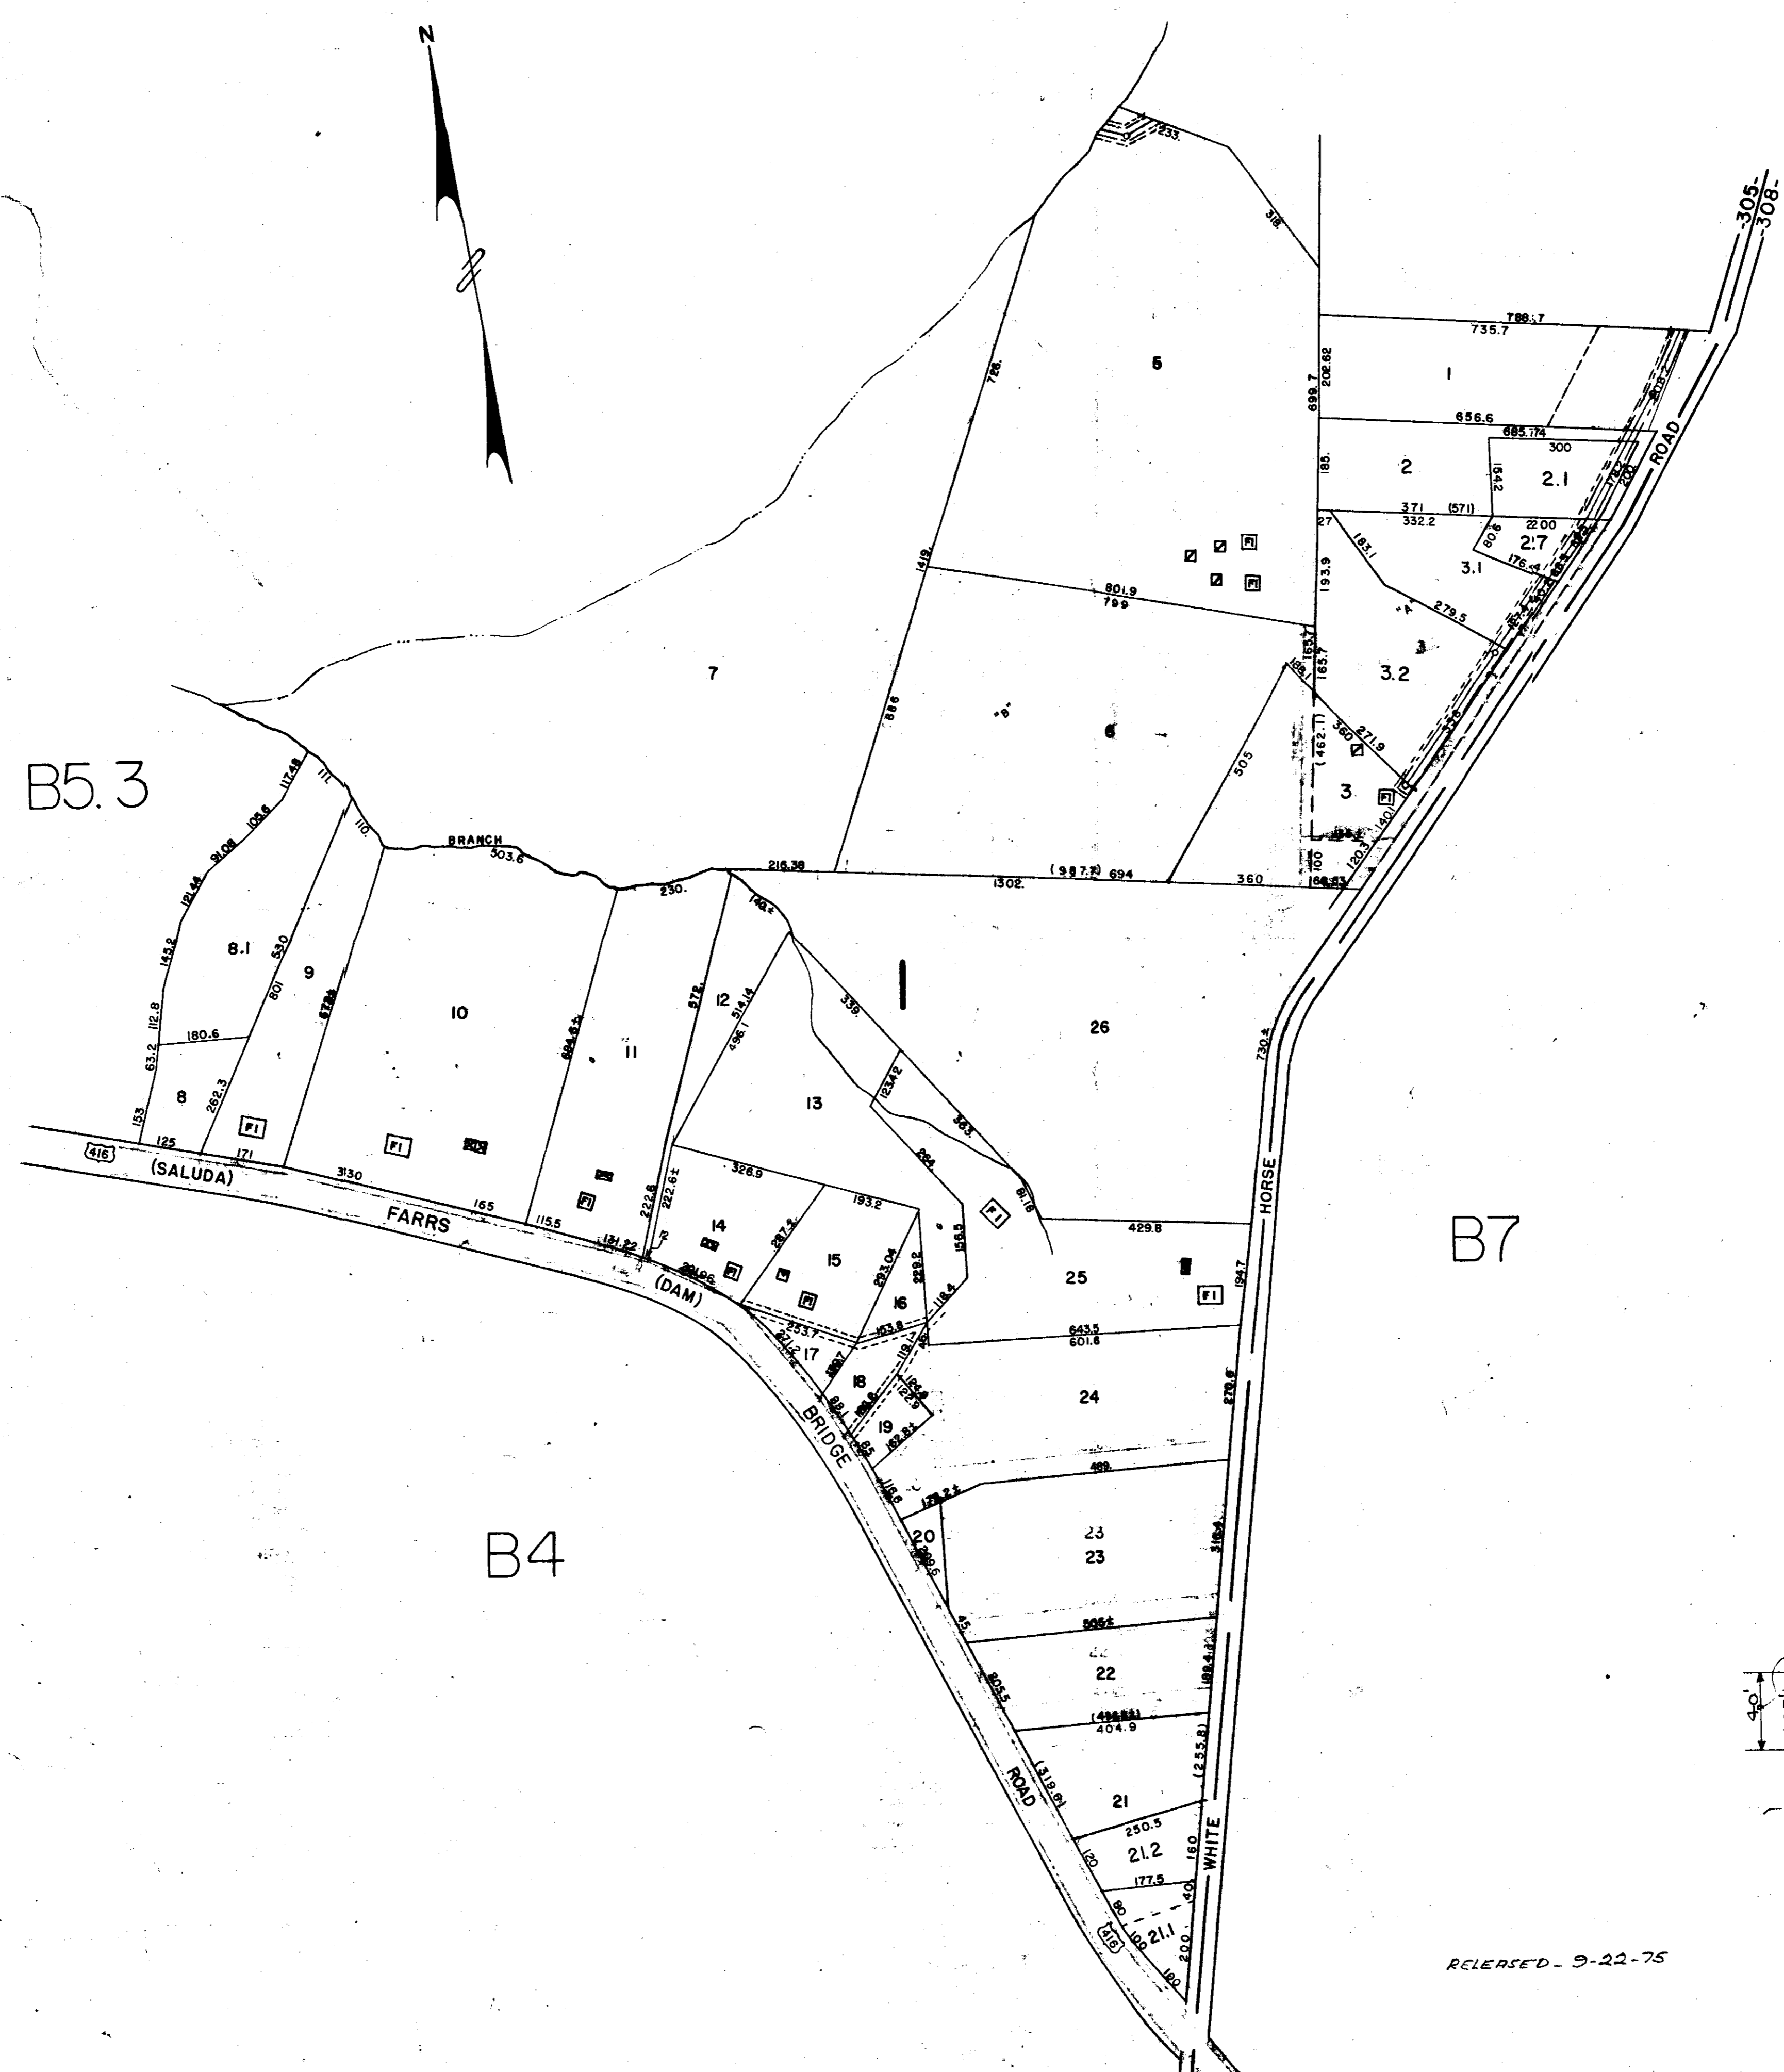

RELEASED - 9-22-75

BOOK 4 16486
PAGE 170

DEC 29 1975

Berea Public Service District
Commission

REVISIONS			PIEDMONT ENGINEERS & ARCHITECTS	
NO.	DATE	BY		

SHEET - 2 - 1

GREATER GREENVILLE TAX MAP
GREENVILLE, S. C.

TAX DISTRICT	MAP NUMBER
395	B5.2
SCALE: 1" = 500'	
INDEX-13	