


MICROFILMED

FILED
GREENVILLE CO. S. C.
DEC 29 2 46 PM '75
DOMINIC S. TANKERSLEY
R.M.C.

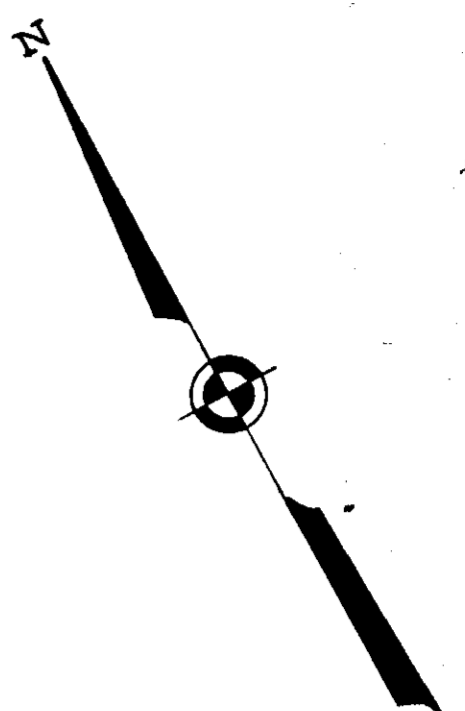


B-4


B-7

B-16

B-13

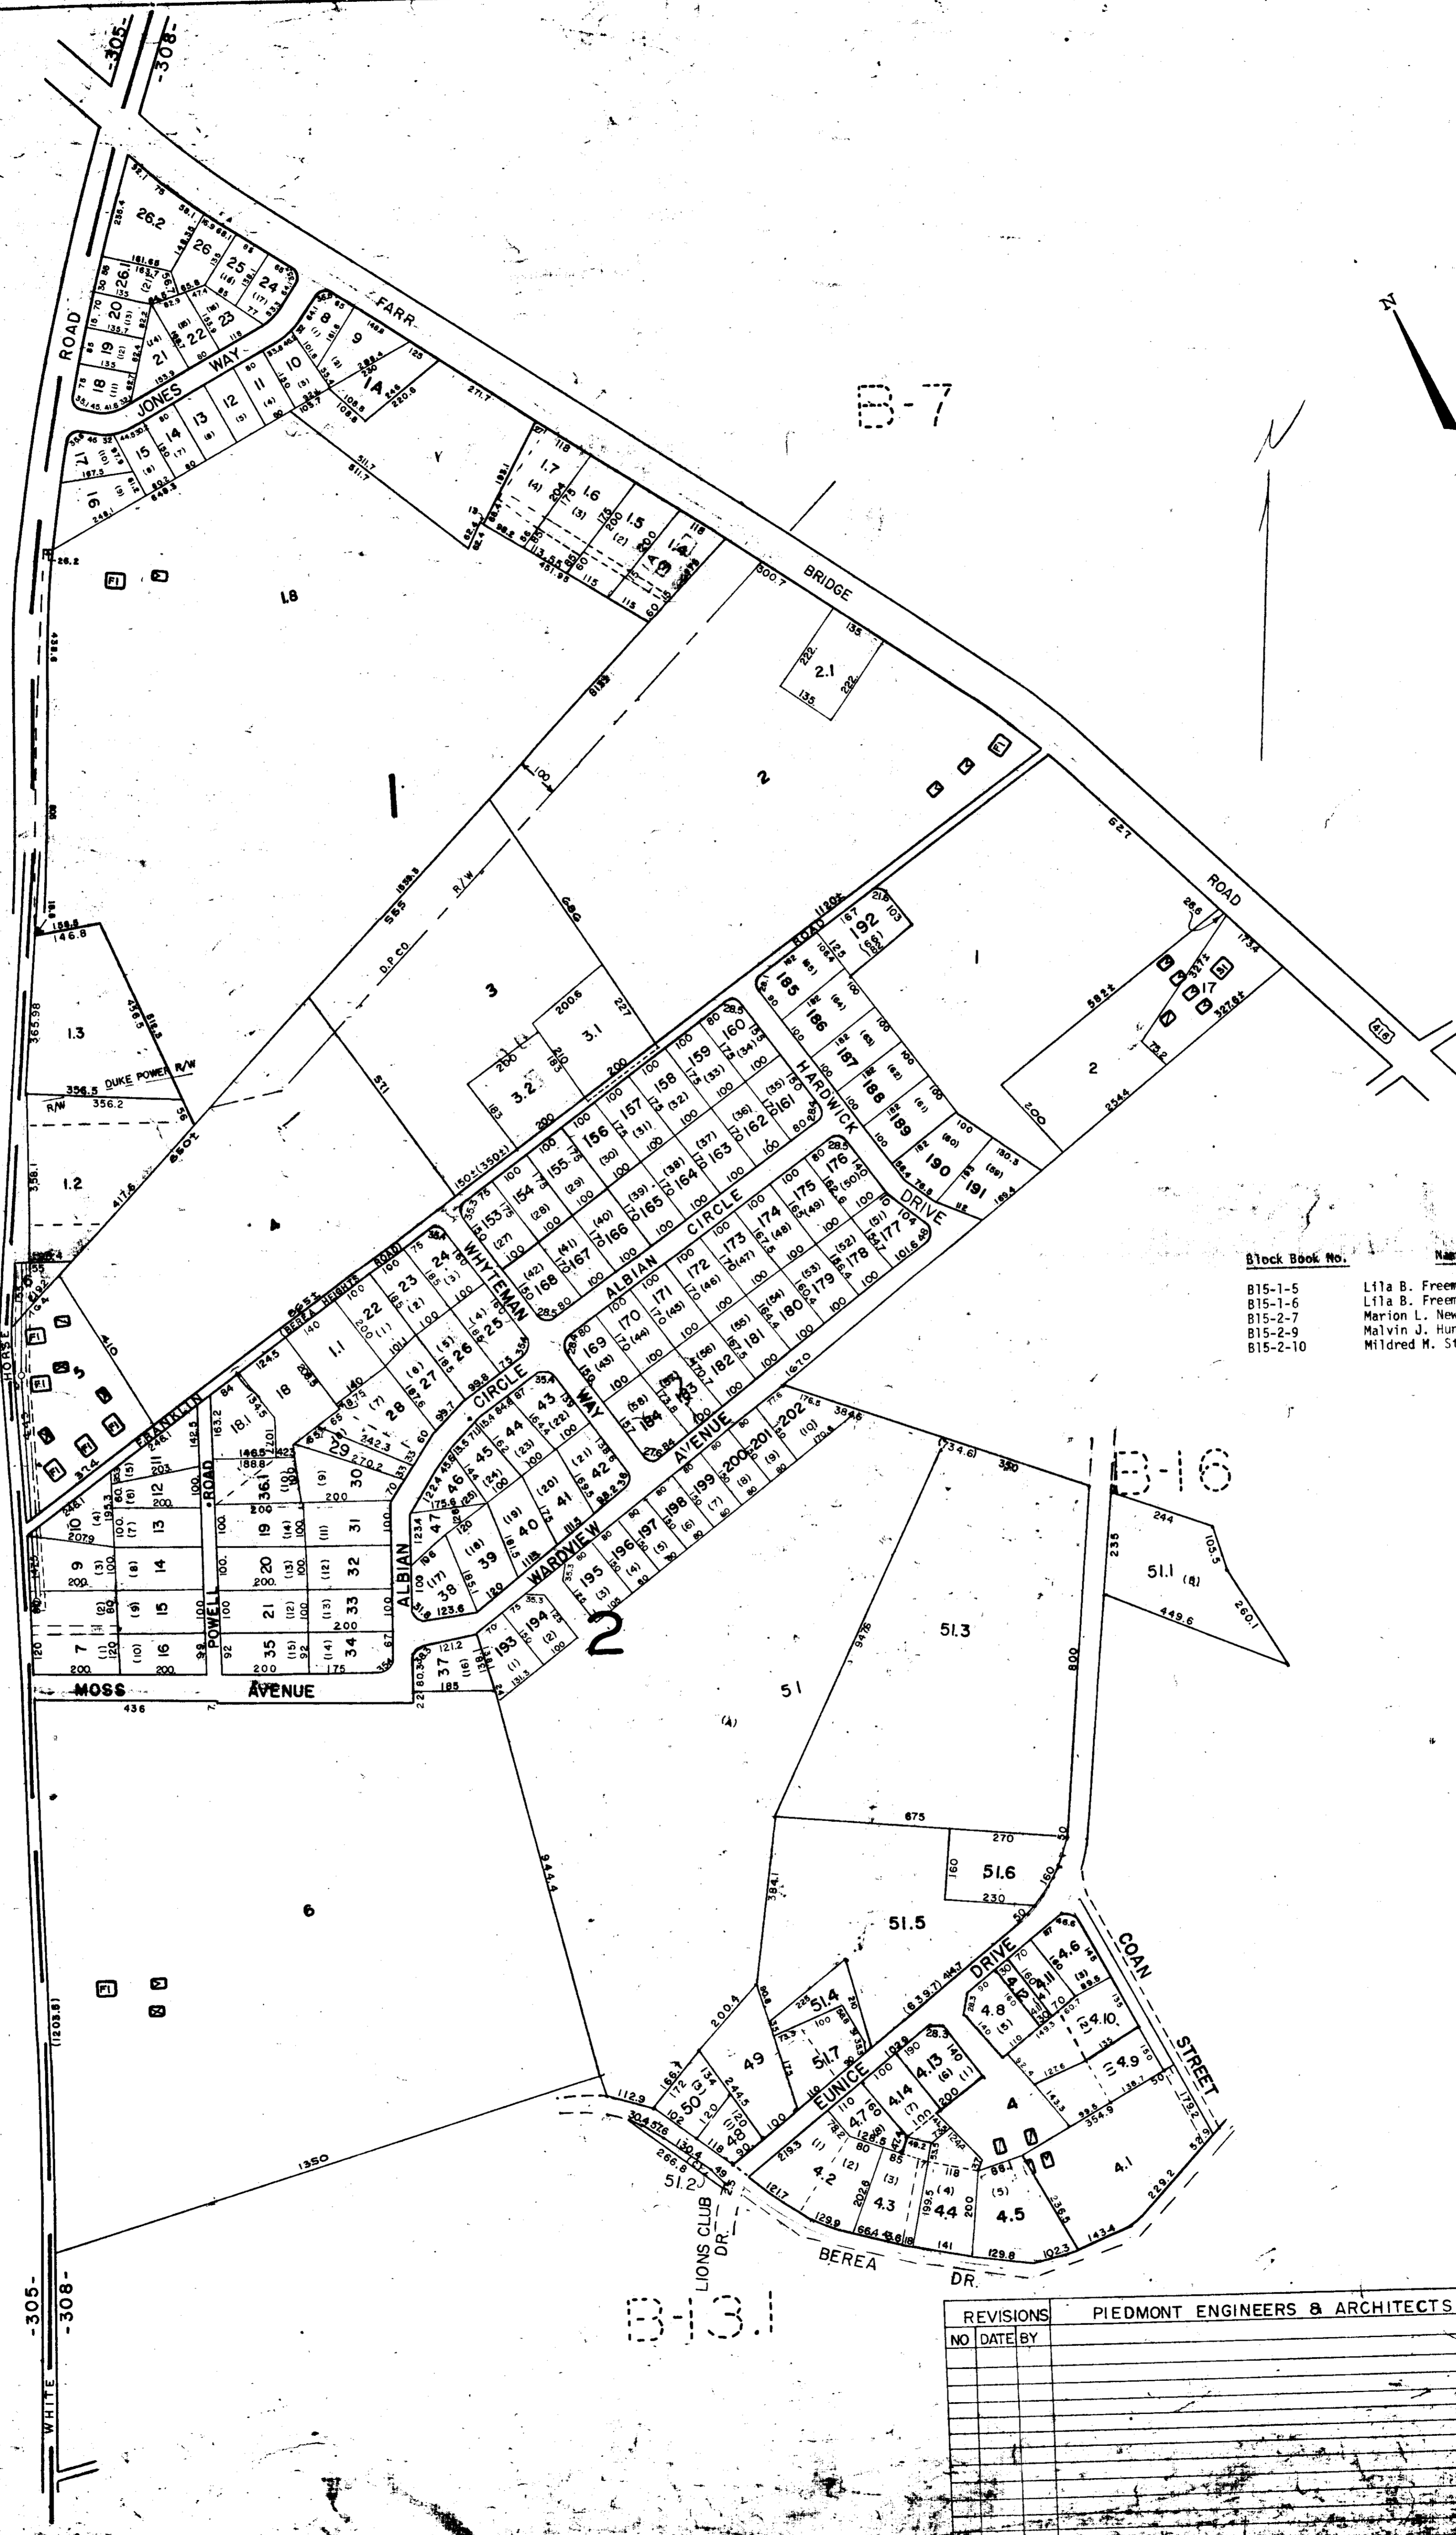

Block Book No.	Name	Length of Sever. This Plt. thru Prop.	Length of Plt. thru Prop.	M.H.
B15-1-5	Lila B. Freeman Etal.	460'	470'	1
B15-1-6	Lila B. Freeman Etal.	120'	140'	0
B15-2-7	Marion L. Newman	25'	45'	1
B15-2-9	Malvin J. Hunt	10'	130'	0
B15-2-10	Mildred M. Stewart	10'	25'	0

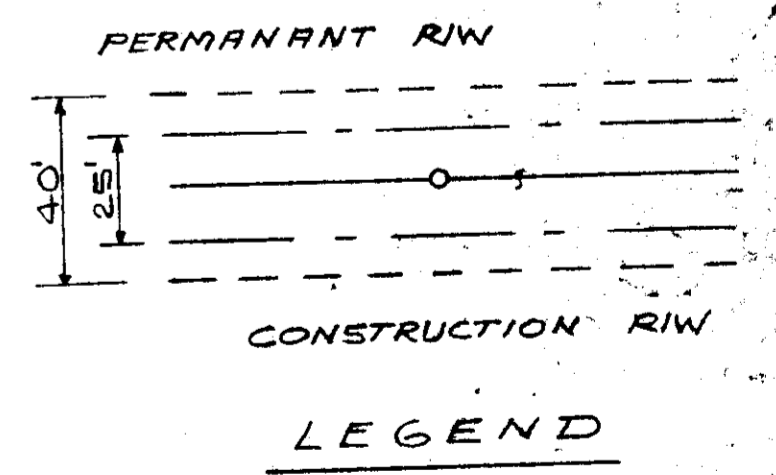

RELEASED 8-7-75

16486
BOOK 4 V PAGE 176
DEC 29 1975

Berea Public Service District
Commission

REVISIONS			PIEDMONT ENGINEERS & ARCHITECTS	
NO	DATE	BY		

SHEET-5-0

GREATER GREENVILLE TAX MAP		
GREENVILLE, S. C.		
TAX MAP NO.	MAP NUMBER	REVISION
305	B-15	
308		
SCALE 1" = 200'		
INDEX		