
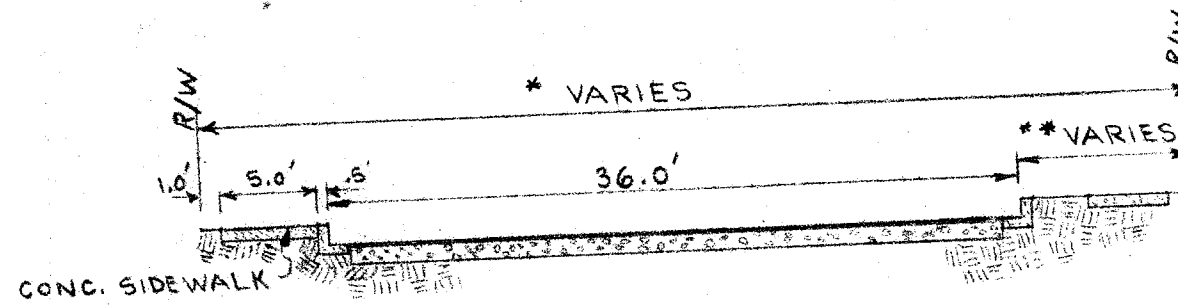


CIVIC CENTER DR.

COCA COLA BOTTLING CO.

HOMES INC

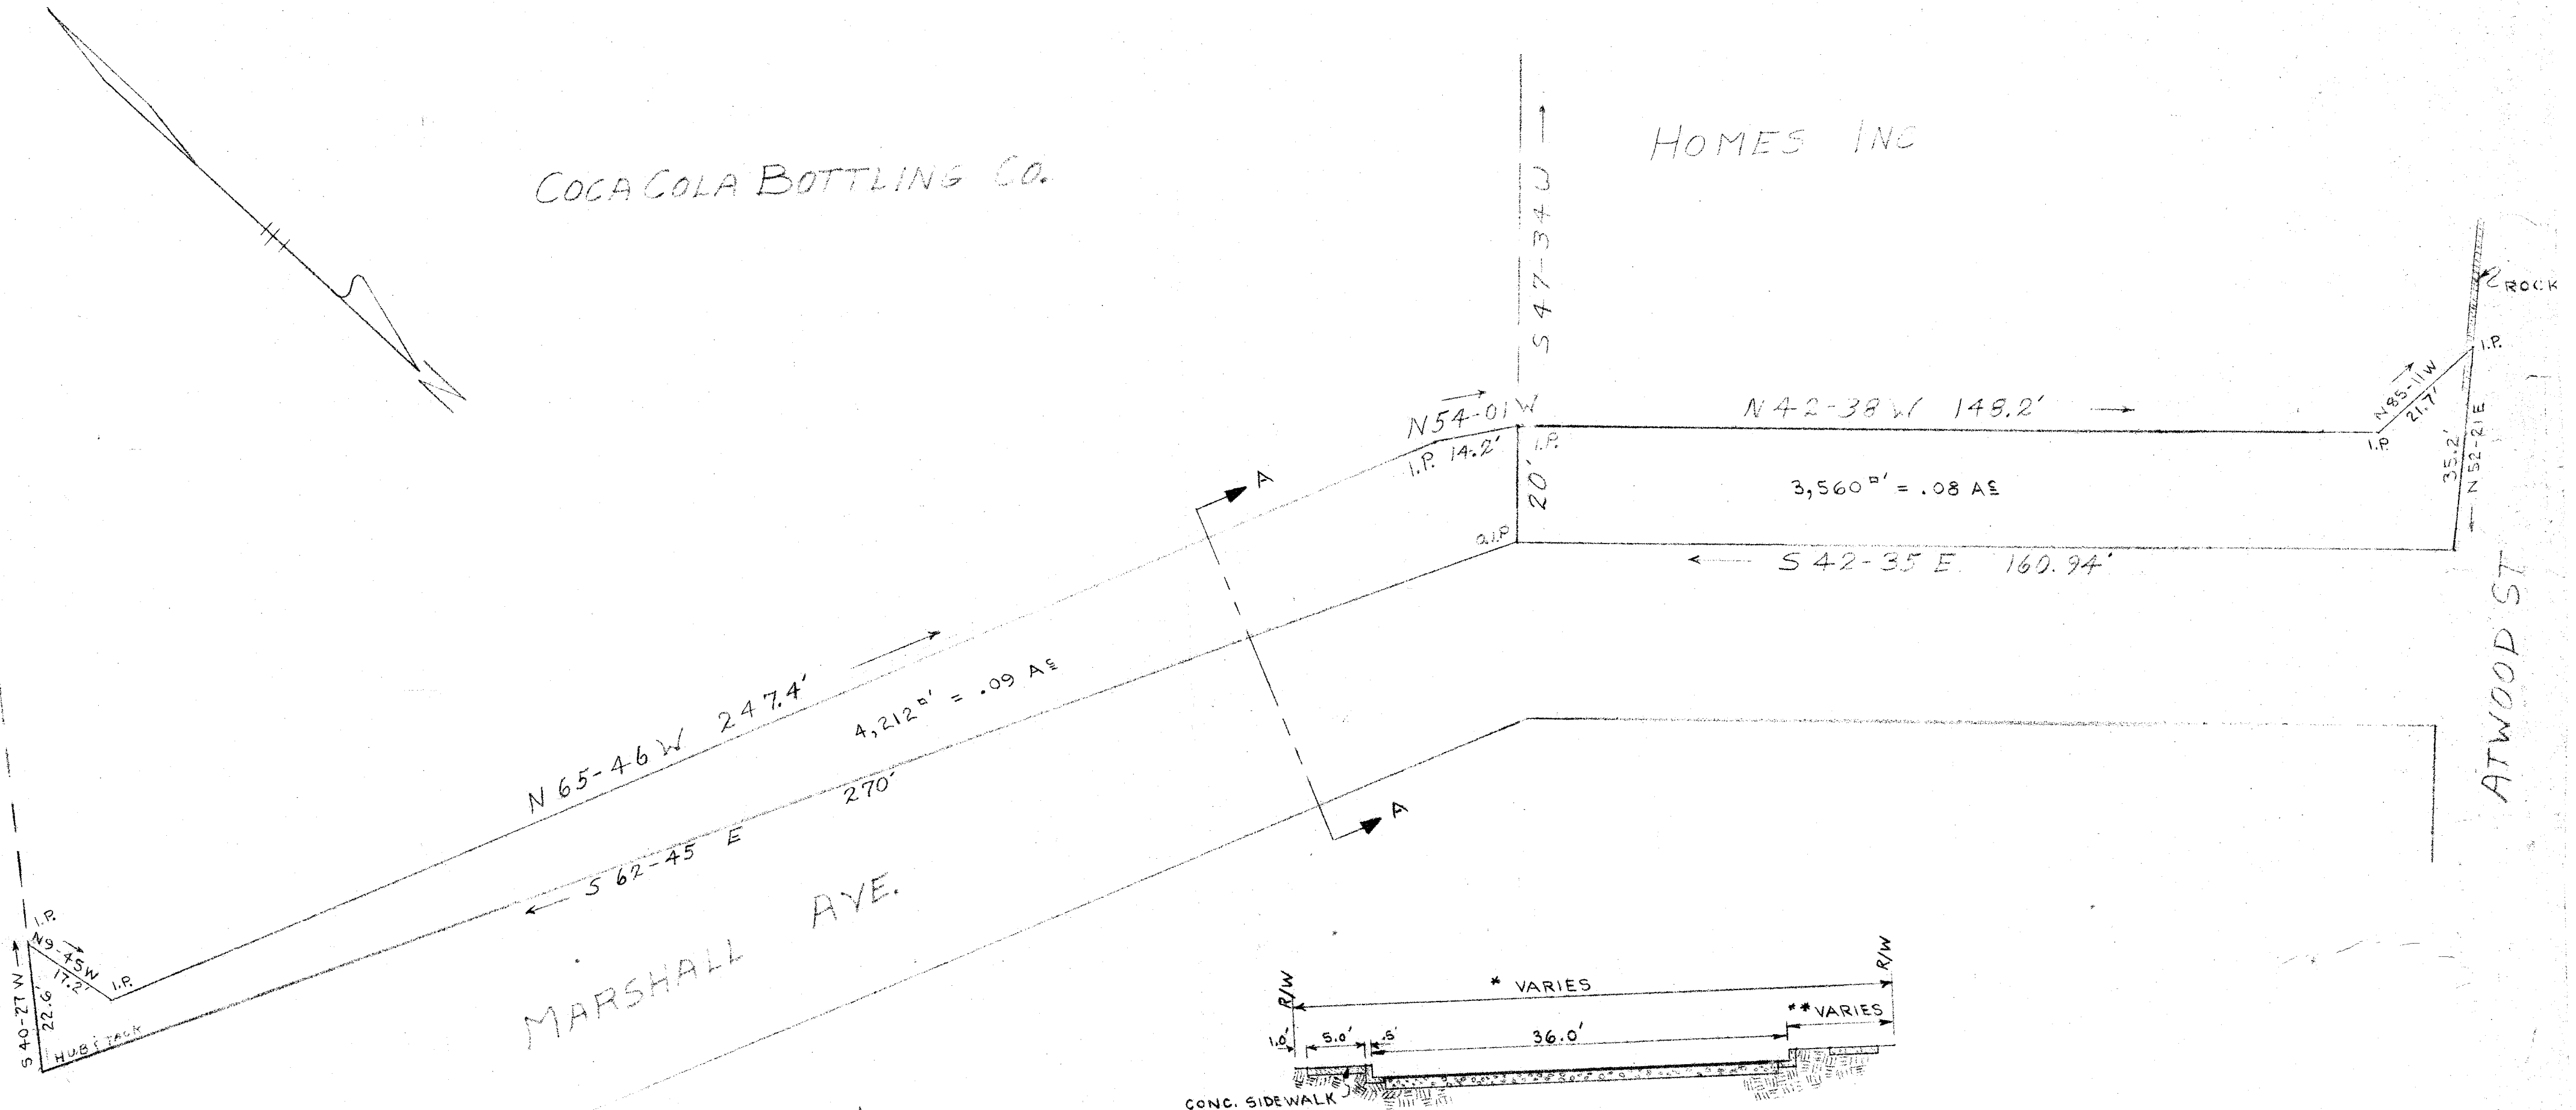

SECTION A-A  
STREET DETAIL

\* DIMENSION VARIES FROM 50.0' TO 51.6'  
 \*\* DIMENSION VARIES FROM 6.9' TO 8.4'

FILED  
 GREENVILLE, S.C.  
 MAR 22 1 49 PM '73  
 DONNIE S. TANKERSLEY  
 R.M.C.

MAR 22 1973

✓  
 47-6  
 26693

CITY OF GREENVILLE DEPARTMENT OF PUBLIC WORKS 125 S. BOUTWELL ST. GREENVILLE, S.C. 29601			
COCA COLA BOTTLING CO. / HOMES INC DEEDED TO CITY OF GREENVILLE			
SURVEYED BY: J.M.K.	DATE: 10-16-71	FILE NO.:	17-331
DRAWN BY: J.M.K.	DATE: 10-16-71	SCALE:	1" = 20'
CHECKED BY:	DATE:	TRACED BY:	DATE:

REVISED 2/16/72  
 P.B. LANE, JR.