



Horton

FILED
GREENVILLE CO. S. C.
MAY 18 39 AM '73
DONNIE S. TANKERSLEY
R.M.C.

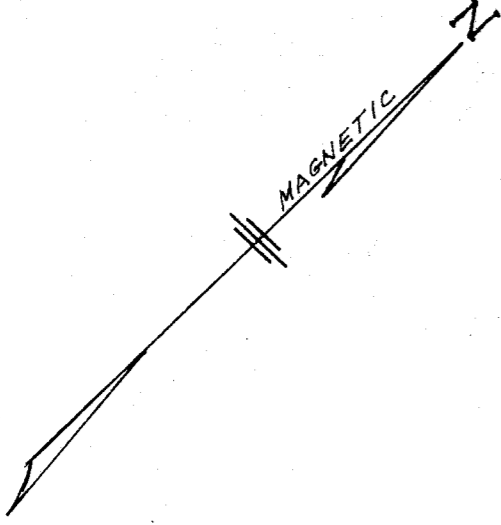

LUCILE MOORE KLUGE

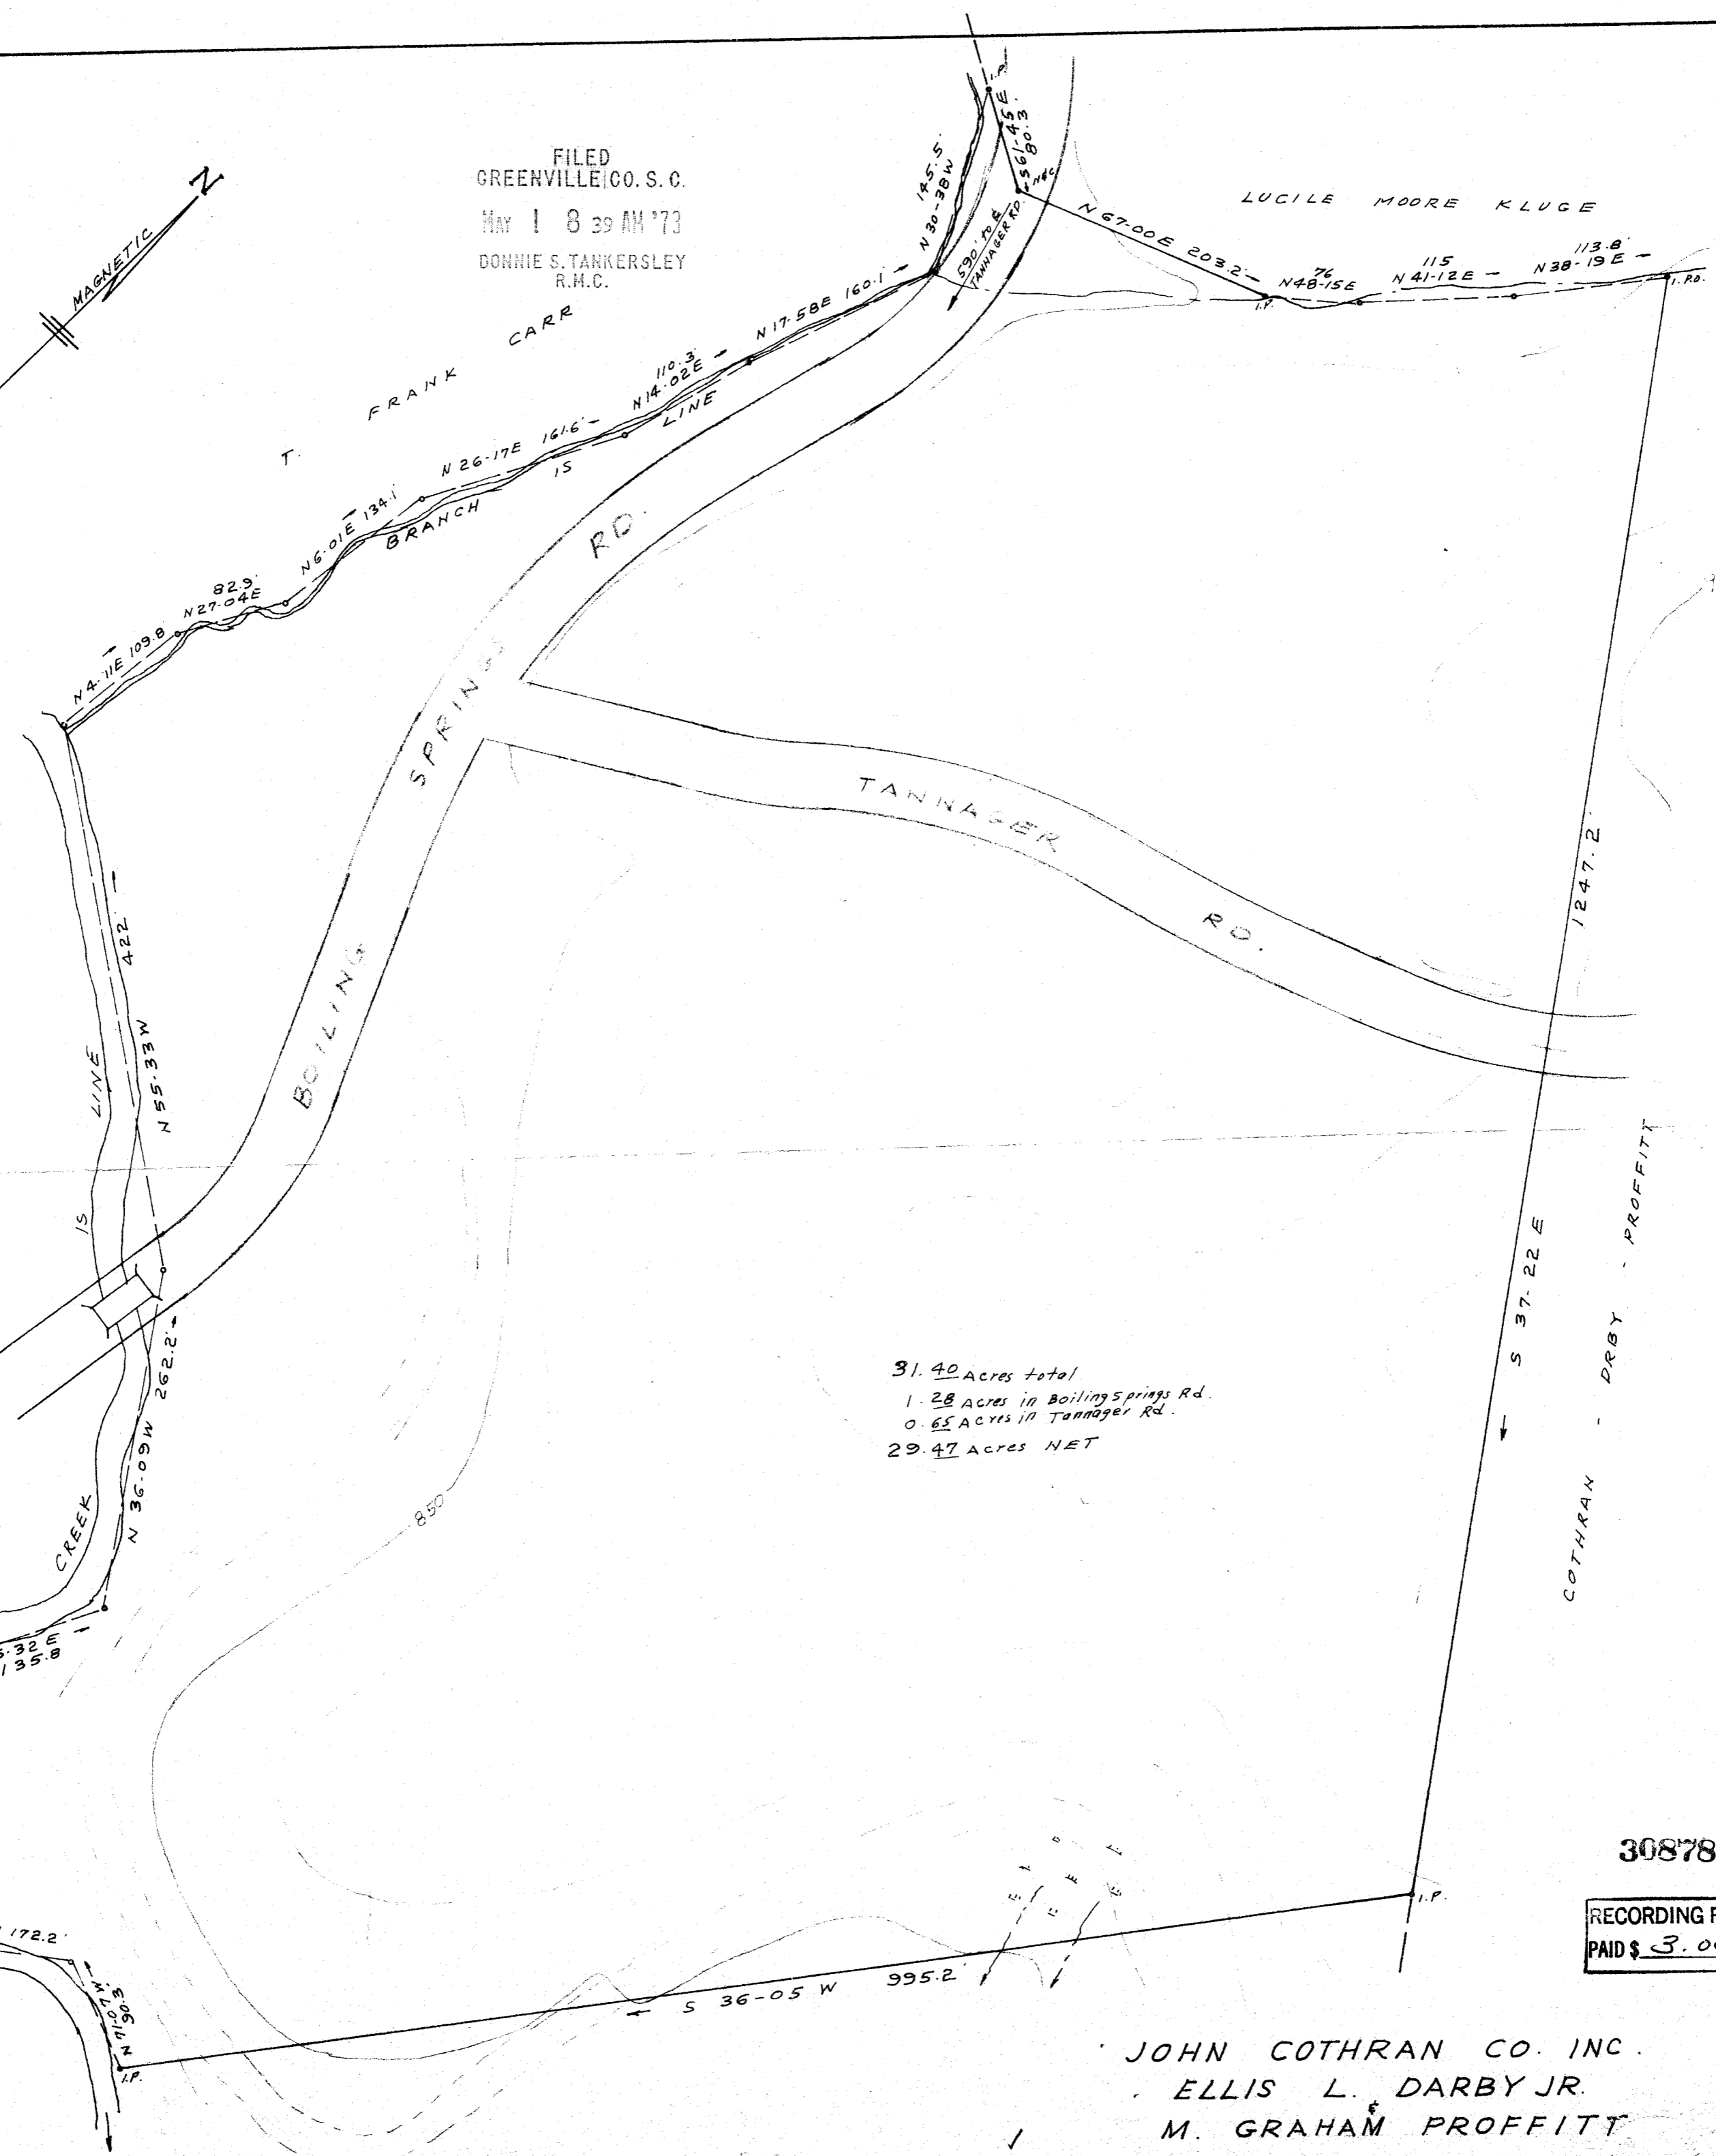

31.40 Acres total
1.28 Acres in Boiling Springs Rd.
0.65 Acres in Tanager Rd.
29.47 Acres NET

COTHRAN - DARBY - PROFFITT

30878

RECORDING FEE
PAID \$ 3.00

JOHN COTHRAN CO. INC.
ELLIS L. DARBY JR.
M. GRAHAM PROFFITT
NEAR GREENVILLE S.C.
SCALE 1" = 100'

APR 13, 1973

4Z-21

MAR 1 1973

C. O. RIDDLE - REG. L.S. 1347, Greenville S.C.