


BLUE SKY PARK SUBDIVISION

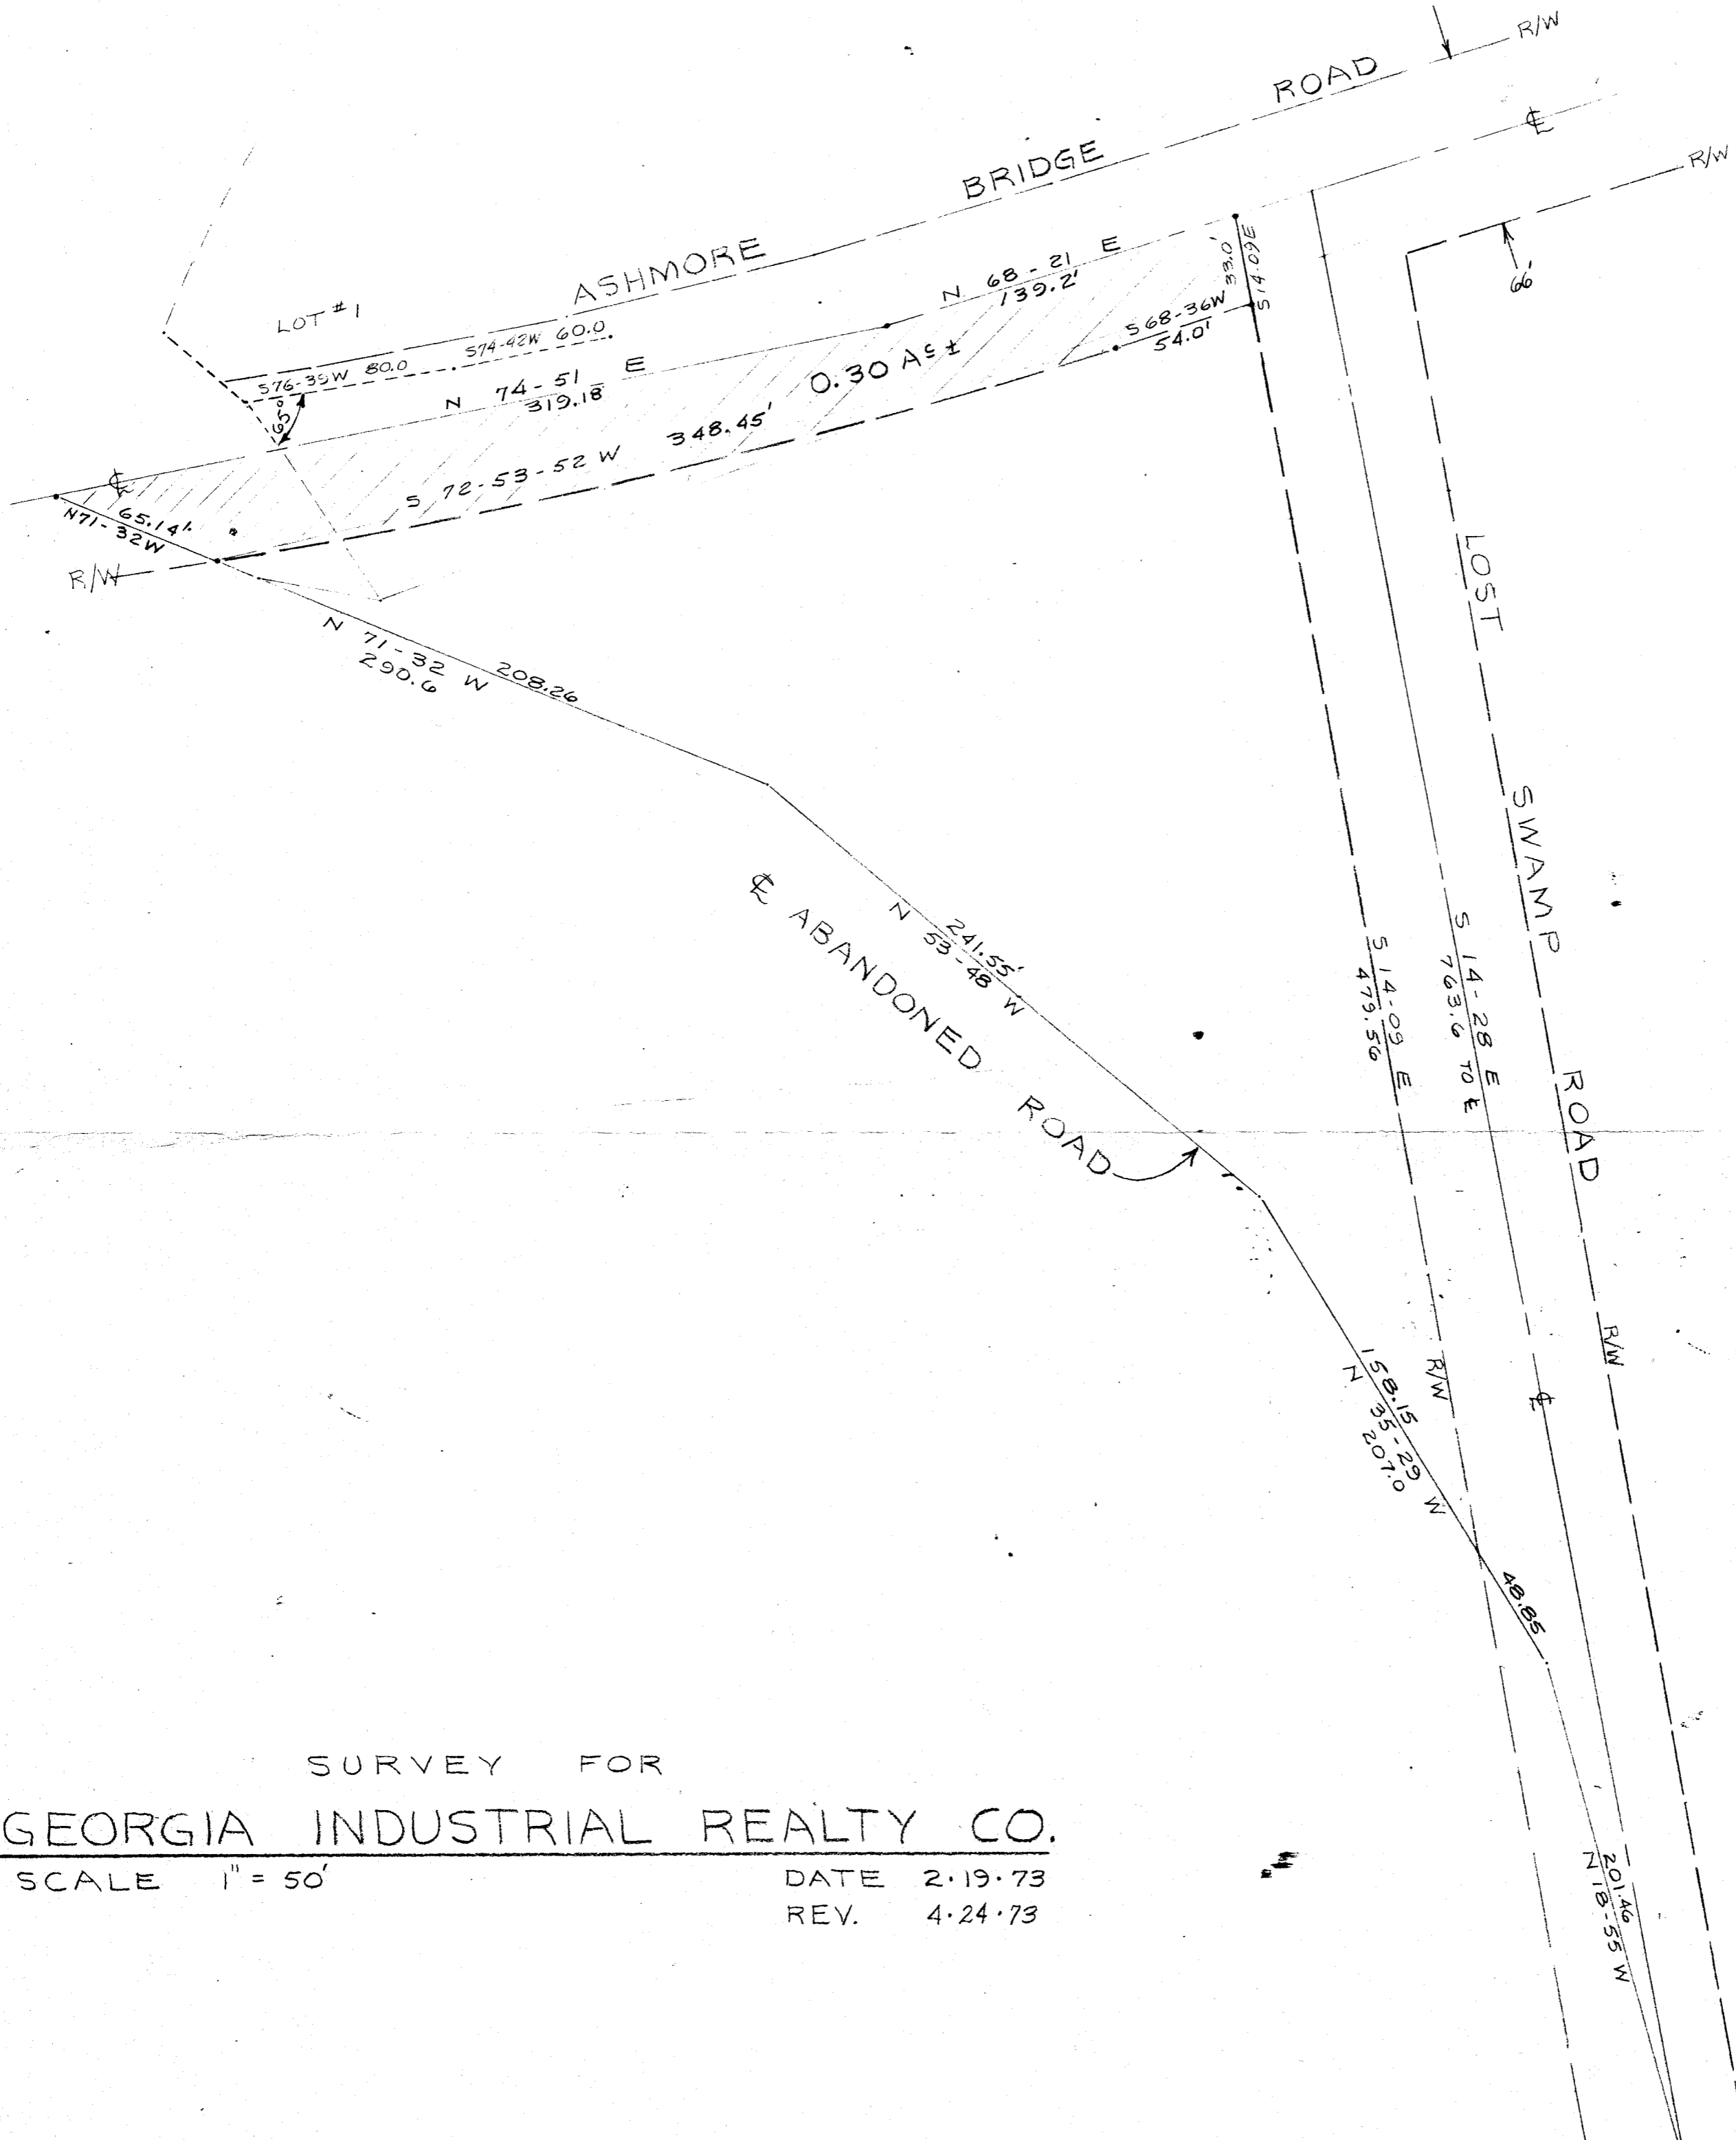

THOMAS L. & WALTON G. MADDOX

SURVEY FOR
GEORGIA INDUSTRIAL REALTY CO.

SCALE 1" = 50'

DATE 2-19-73
REV. 4-24-73

FILED
GREENVILLE, CO. S. C.
MAY 4 11 16 AM '73
DONNIE S. TANNERSLEY
R.M.C.

4Z-26^v

31471
MAY 4 1973

RECORDING FEE
PAID 3.00

