




-HARPER-

-GIBSON-

-H. S. COMPTON-

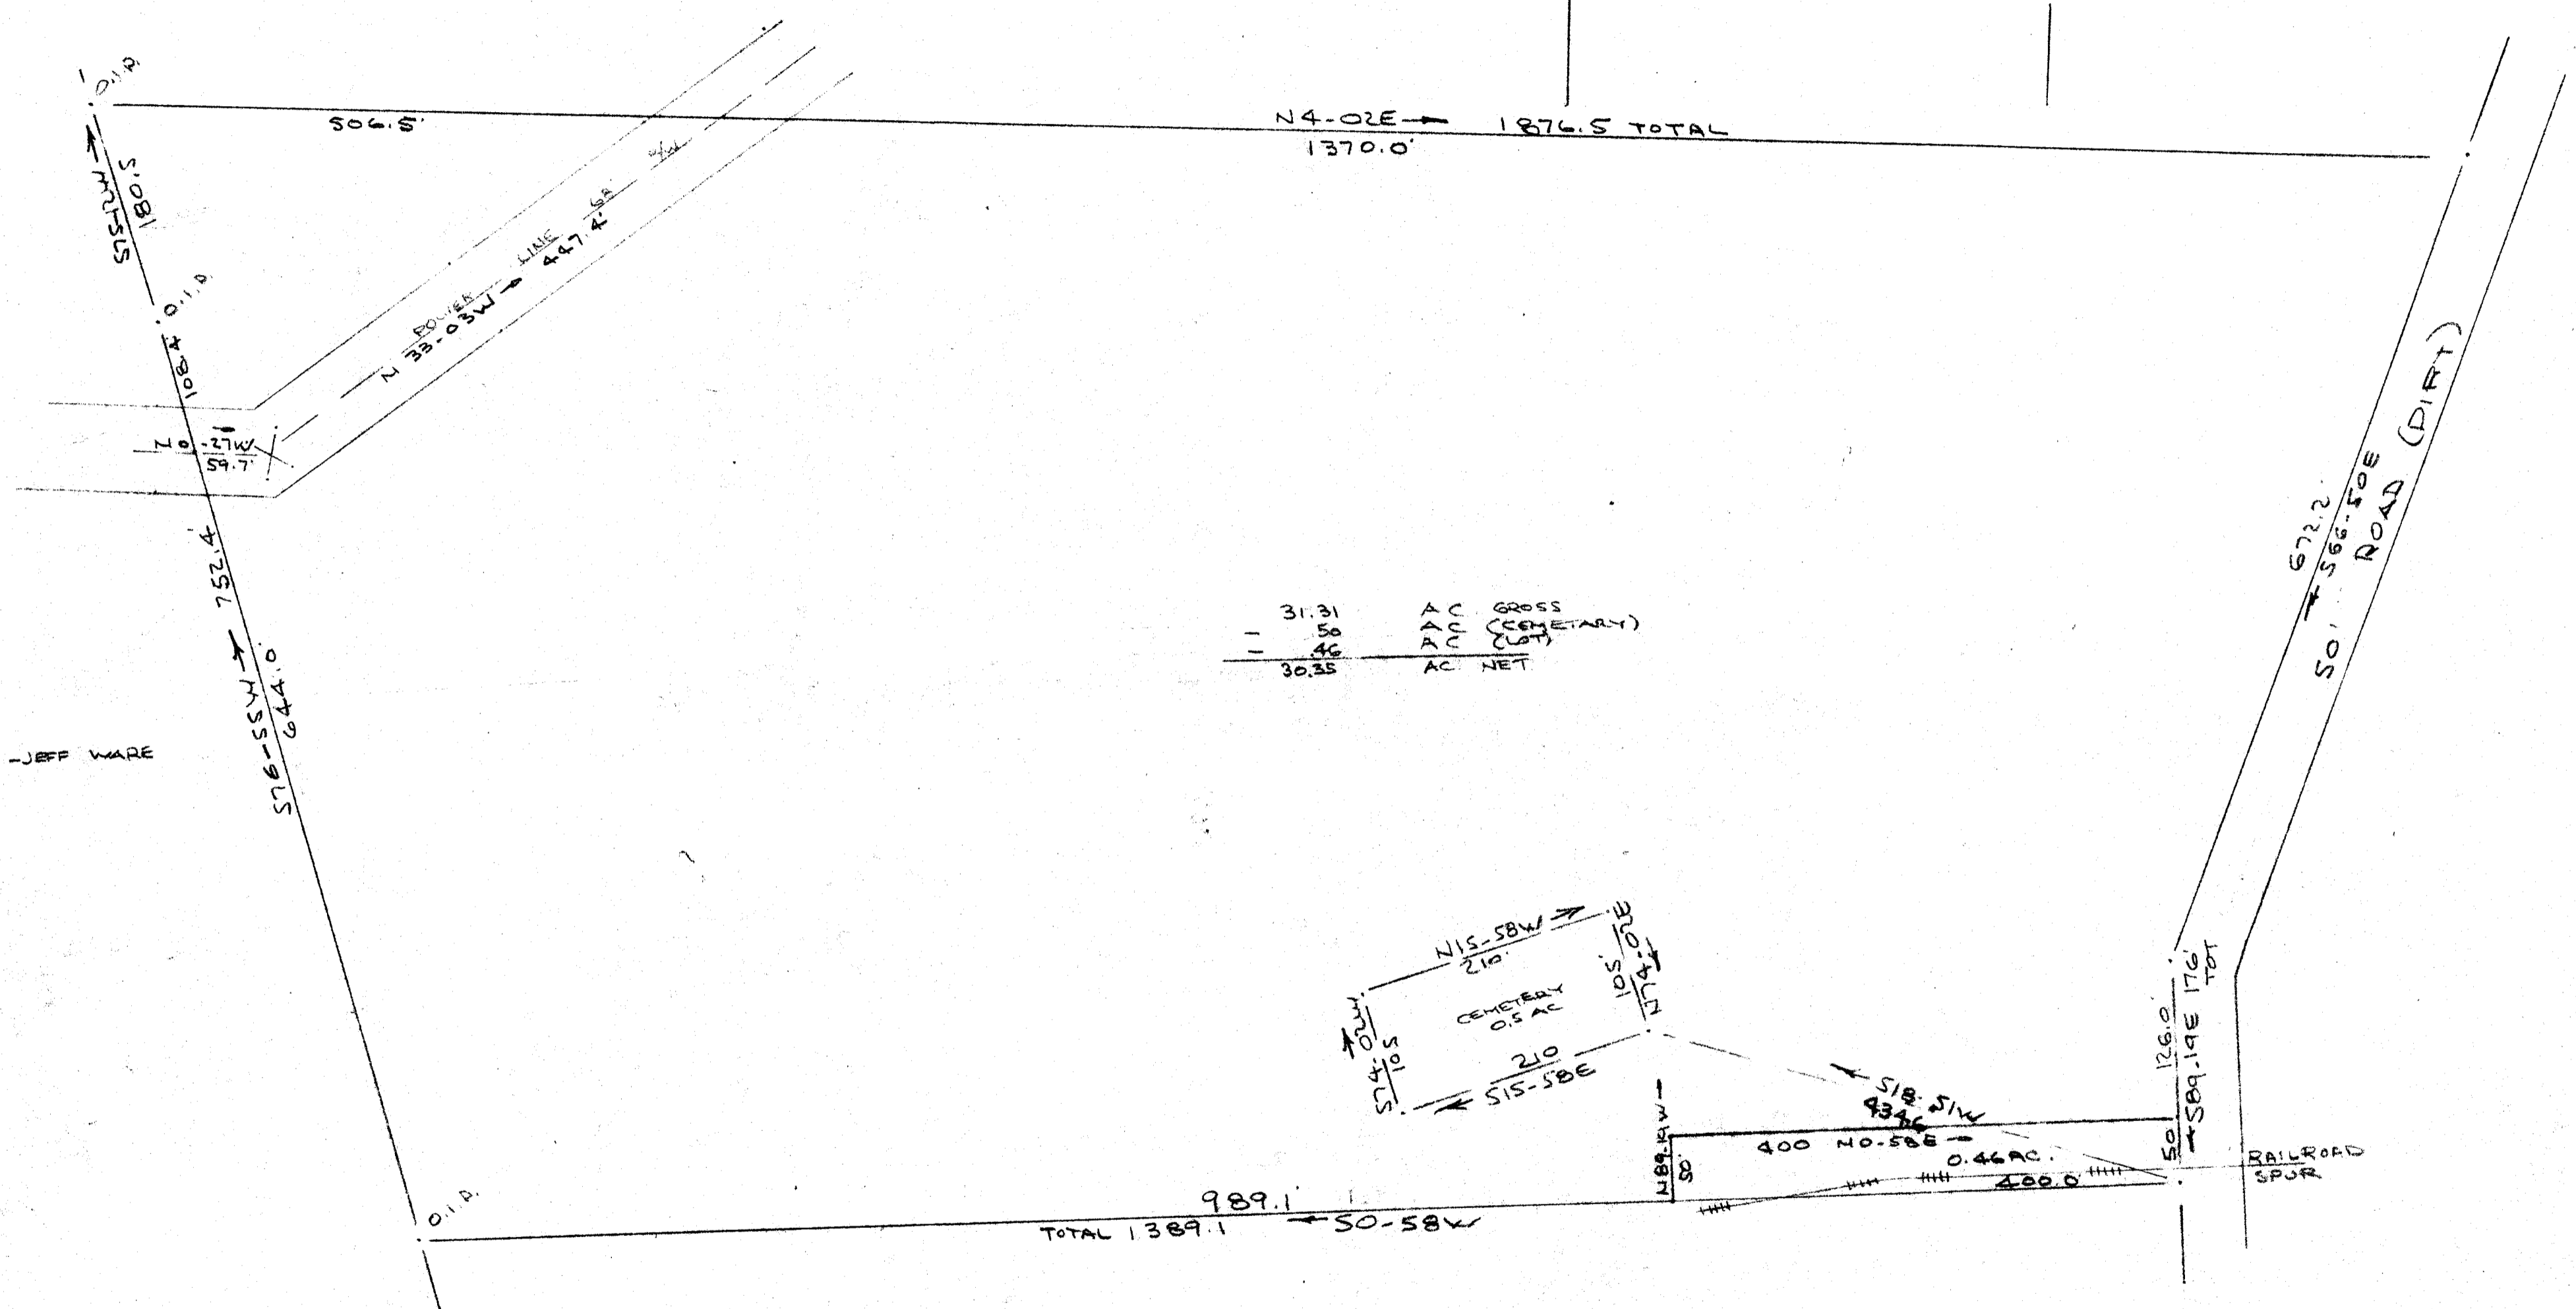


31.31	AC GROSS
56	AC (CEMETARY)
46	AC (LOT)
30.35	AC NET

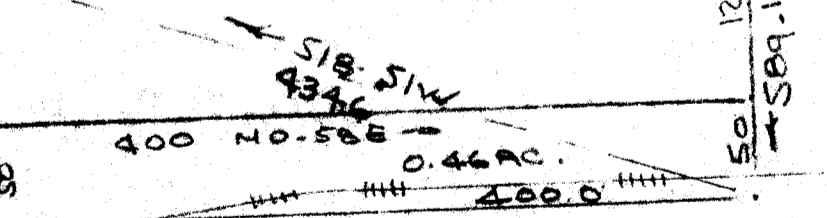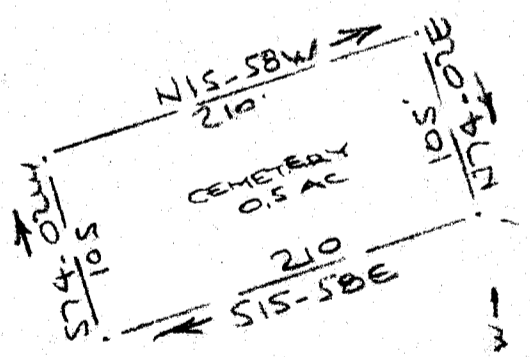

-JEFF WARE

-AMERICAN HARDWARE CO.-

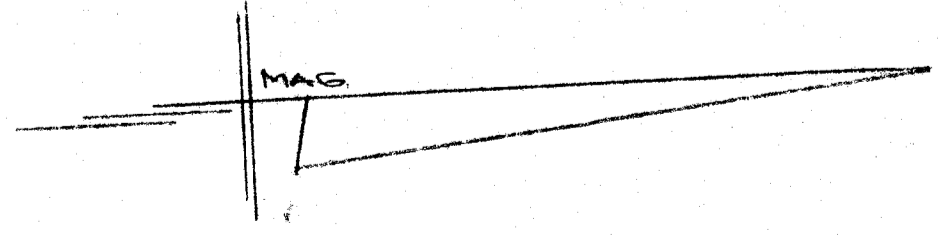

NOTE:
 O.I.P. INDICATES
 OLD IRON PIN

FILED
 GREENVILLE CO. S.C.
 MAY 23 2 43 PM '73
 DONNIE S. TANKERSLEY
 R.M.C.

33624

MAY 23 1973

47-32

RECORDED
 PAID \$ 300

SURVEY FOR
ROADWAY EXPRESS, INC.
 NEAR GREENVILLE, S. C.
 SCALE: 1"=100'
 MAY 1973
 REY 17 MAY 1973

CAROLINA ENGINEERING & SURVEYING
 112 MANLY ST.
 GREENVILLE, S. C.