

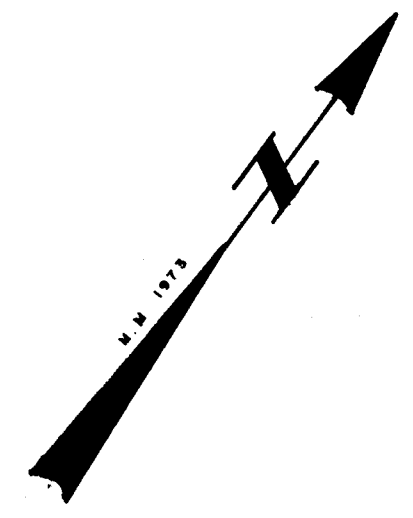


FILED
GREENVILLE CO. S. C.
JUL 11 4 49 PM '73
DONNIE S. TANKERSLEY
R.M.C.

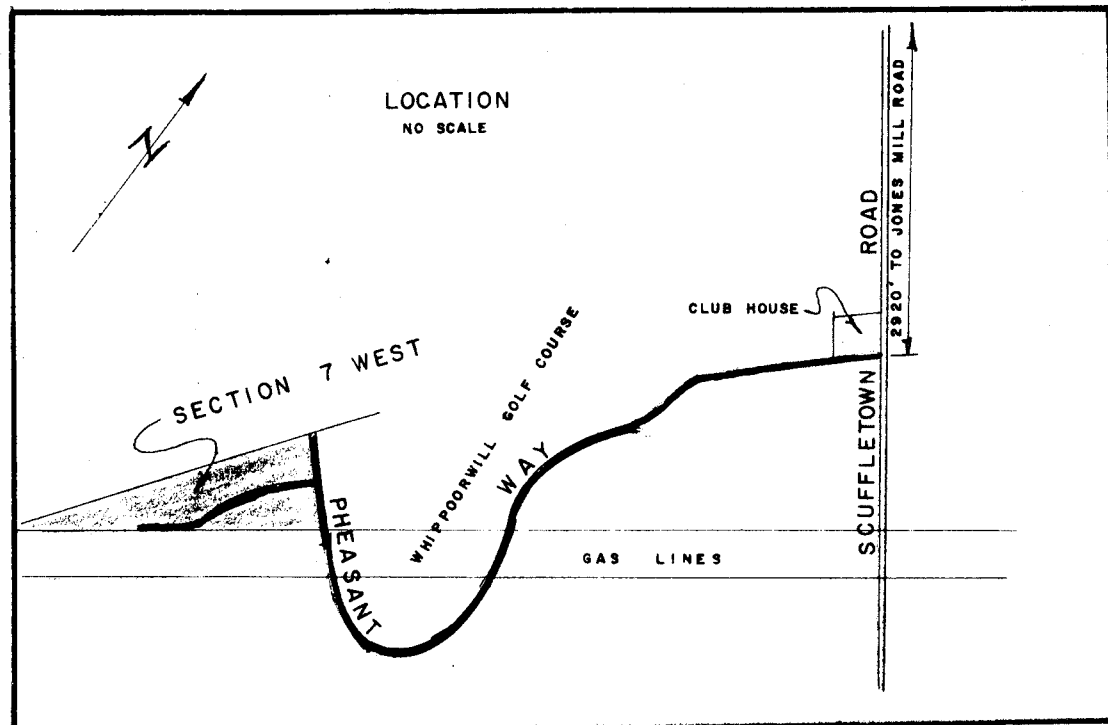

DUBLIN CREEK IS THE LINE

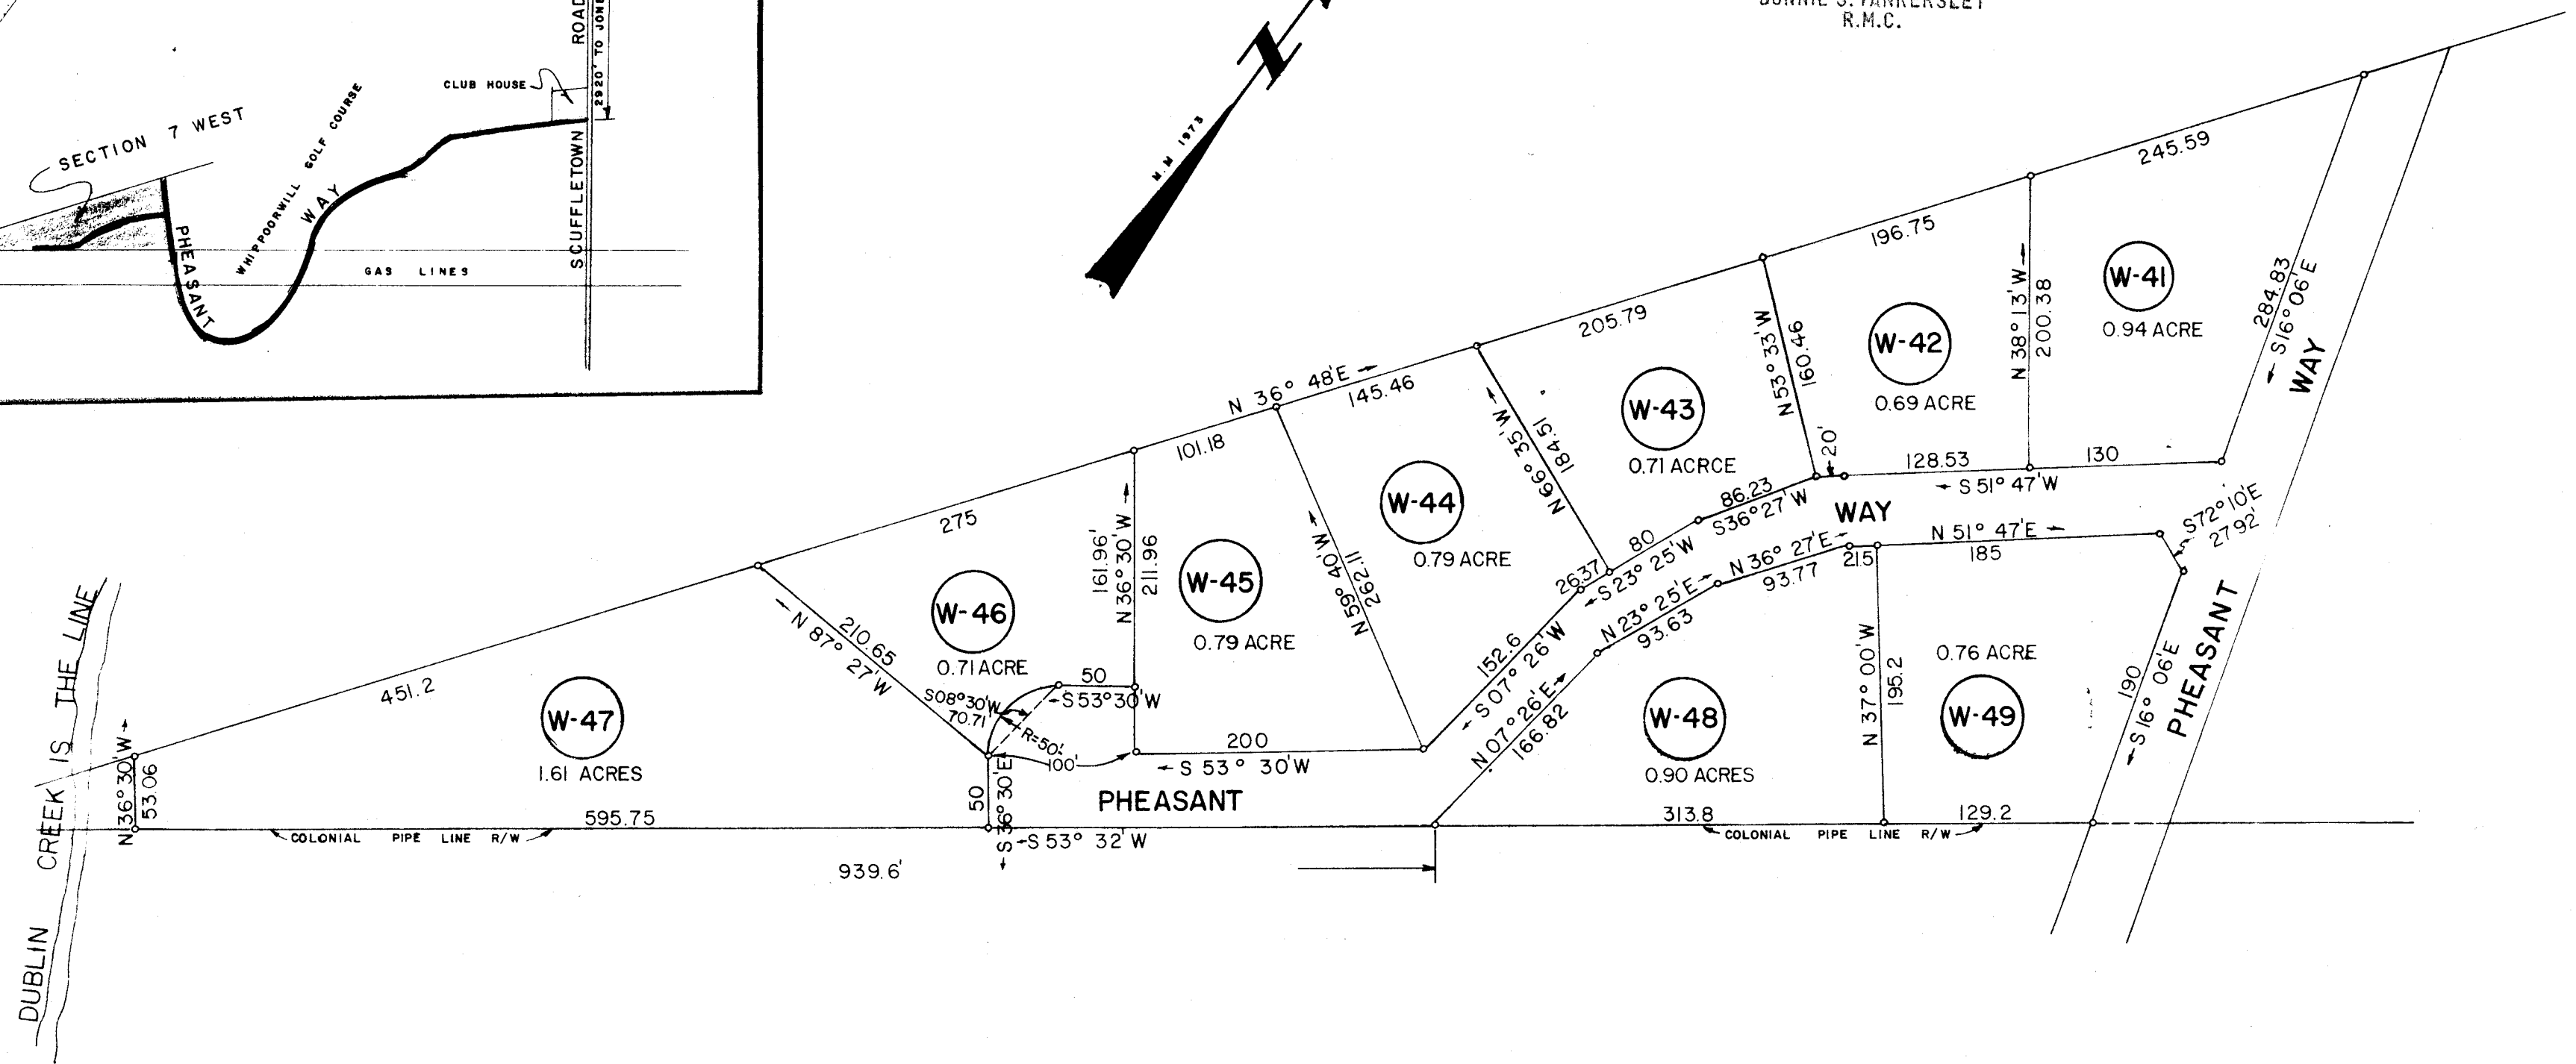

I.P.S. ON ALL CORNERS.


PROPERTY OF
WHIPPOORWILL DEVELOPMENT CO., INC.

FAIRVIEW TOWNSHIP
GREENVILLE COUNTY SOUTH CAROLINA

SCALE 1" = 100

SECTION 7 WEST
WHIPPOORWILL COUNTRY CLUB

WOLFE & HUSKEY, INC.
ENGINEERING and SURVEYING
LYMAN, S. C.

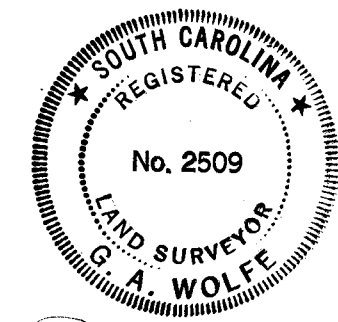

JUL 11 1973
R.M.C.

1113

✓
42-53

3