

THIS PLAT IS NOT A SUBDIVISION AS DEFINED BY THE GREENVILLE COUNTY SUBDIVISION REGULATIONS.

B 22 73 *of Rawan House*
 Greenville County Planning Commission



FILED
 GREENVILLE CO. S. C.
 AUG 23 3 24 PM '73
 DONNIE S. TANKERSLEY
 R.M.C.

MICROFILMED

THIS PLAT IS FOR PROPERTY AND ROAD IDENTIFICATION ONLY.

SOUTH DONALDSON INDUSTRIAL PARK

MILLS, MILLS & WOOD GREENVILLE, SC. HEANER ENGR. CO. GREENWOOD, S.C.

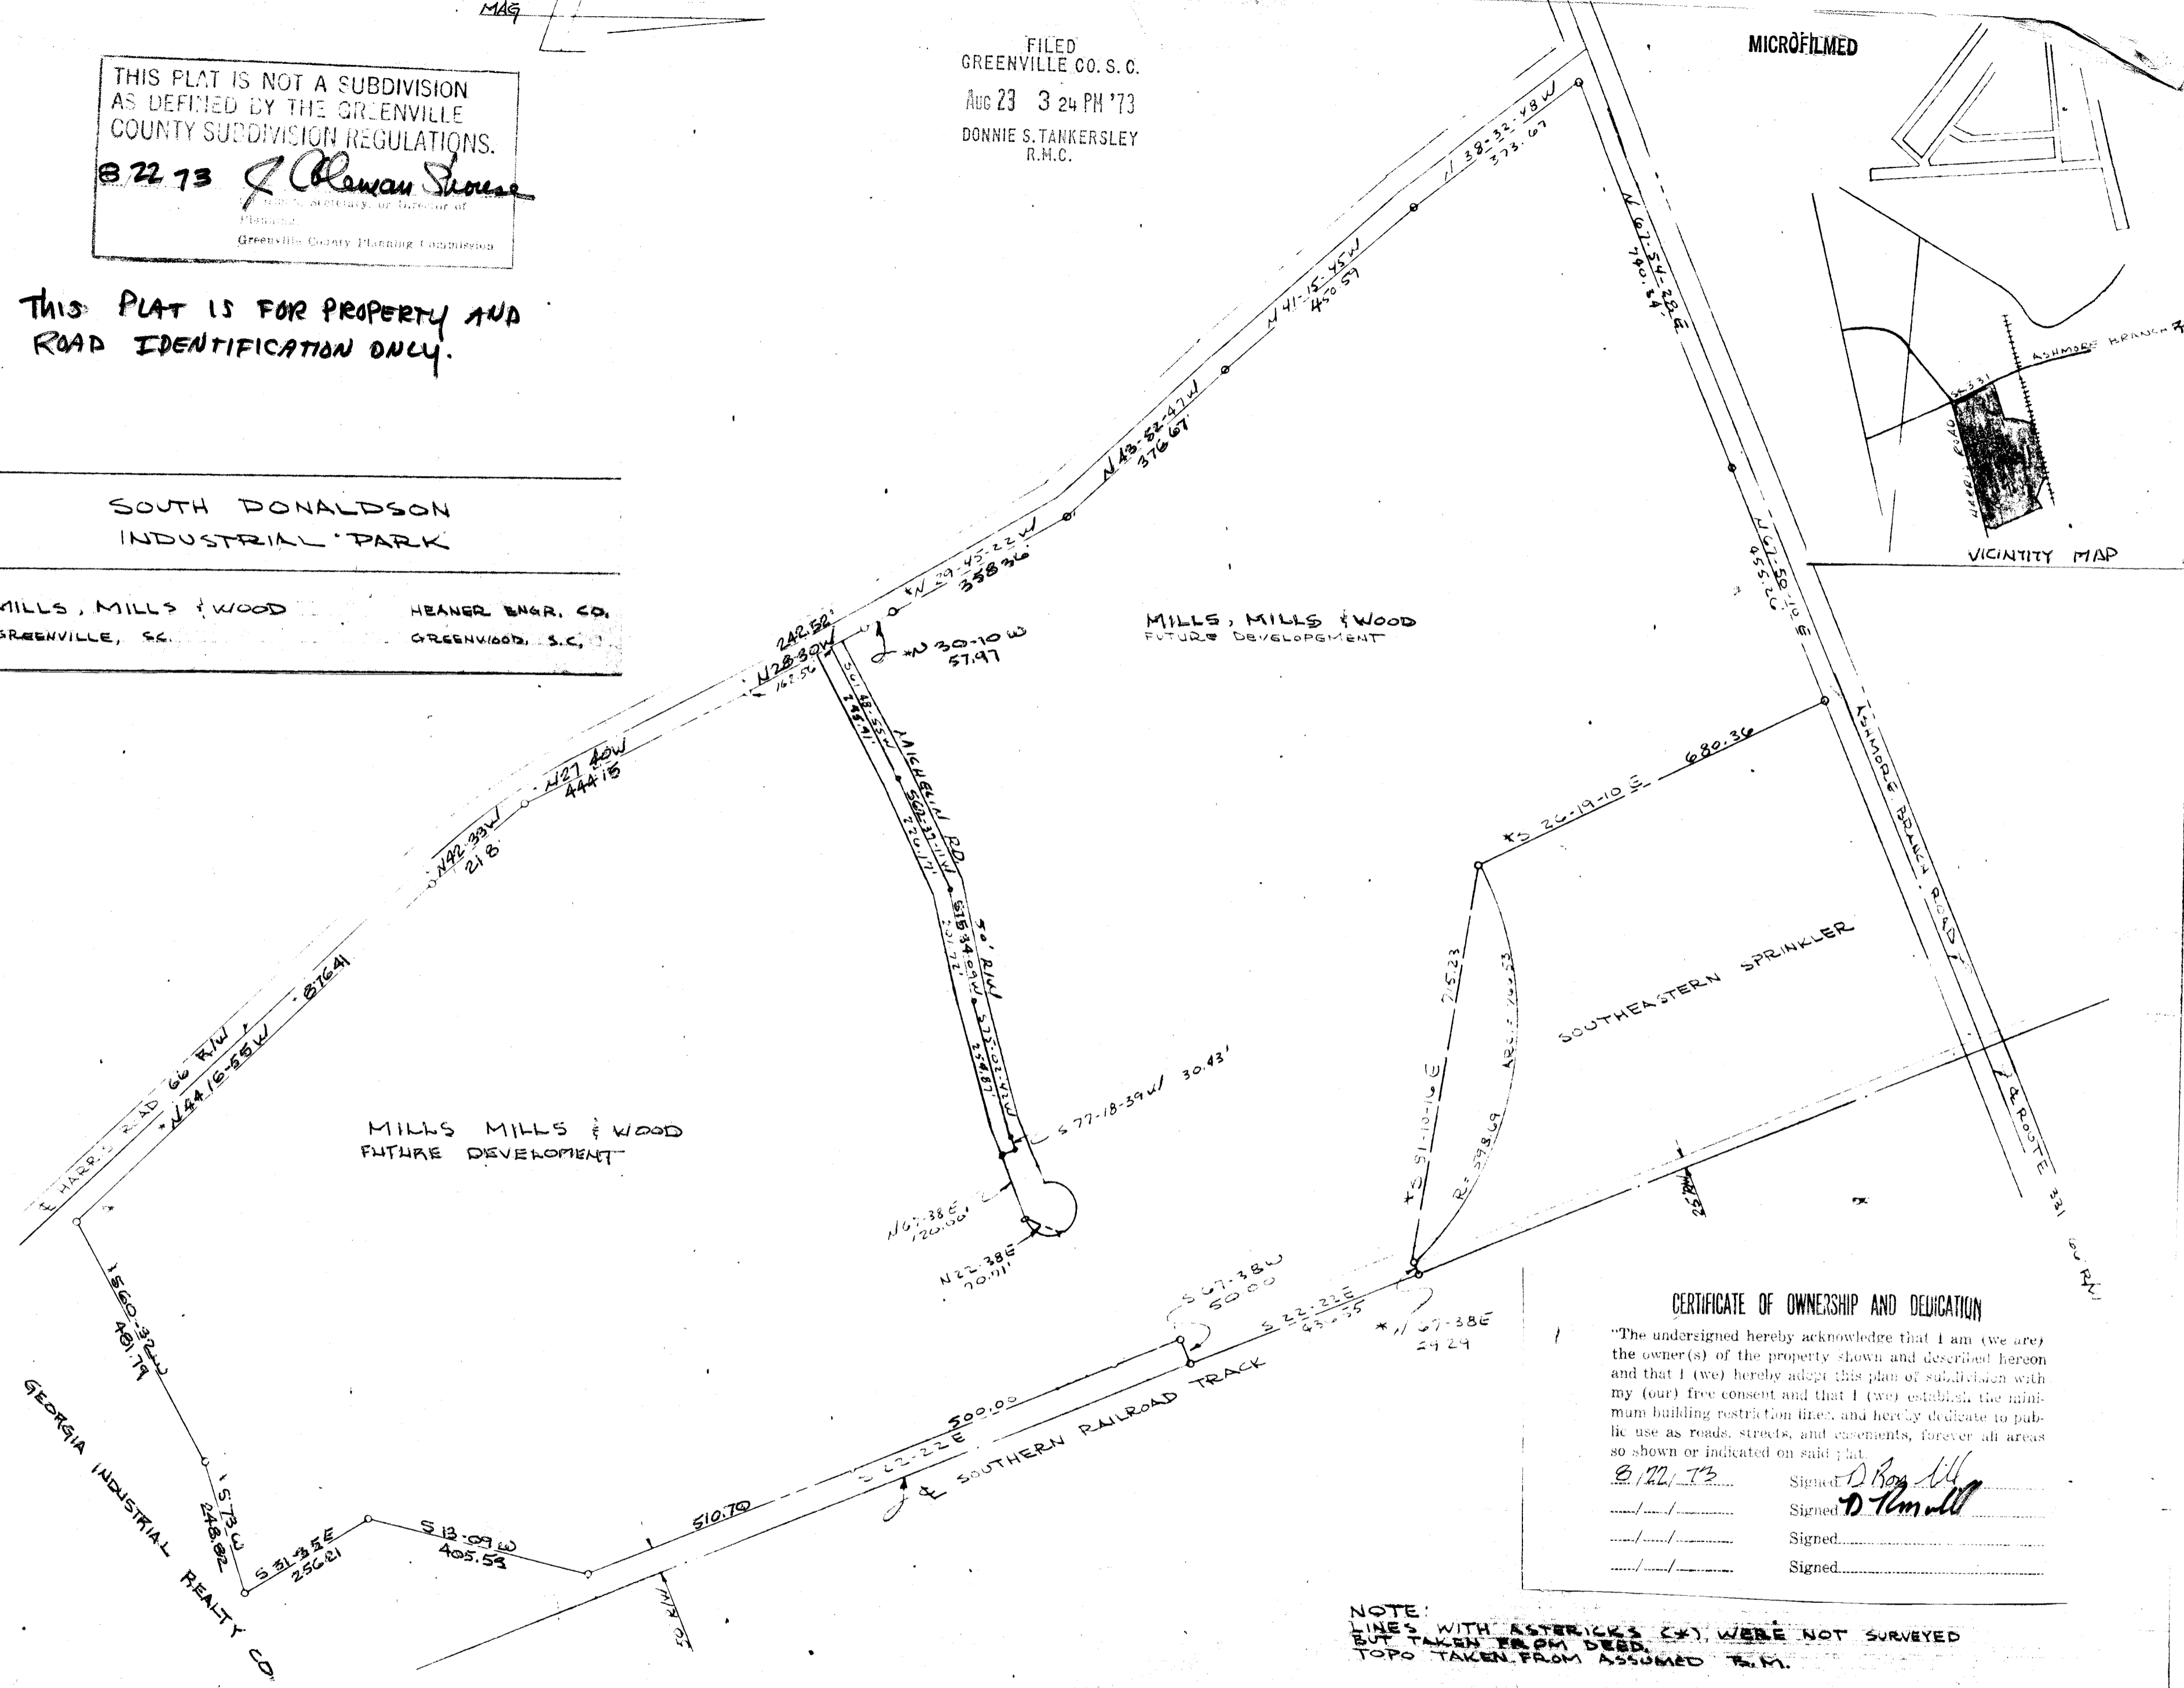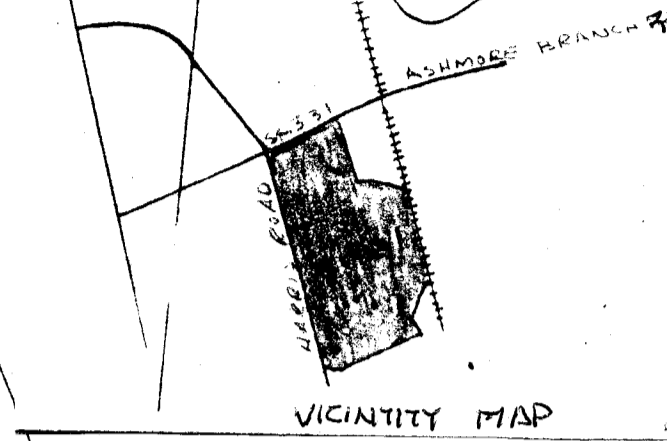

CERTIFICATE OF OWNERSHIP AND DEDICATION

"The undersigned hereby acknowledge that I am (we are) the owner(s) of the property shown and described hereon and that I (we) hereby adopt this plan of subdivision with my (our) free consent and that I (we) establish the minimum building restriction lines, and hereby dedicate to public use as roads, streets, and easements, forever all areas so shown or indicated on said plat.

B. 22 73 Signed *D. Rawan*
 _____ Signed *D. Tankersley*
 _____ Signed _____
 _____ Signed _____

NOTE:
 LINES WITH ASTERISKS (*), WERE NOT SURVEYED BUT TAKEN FROM DEED.
 TOPO TAKEN FROM ASSUMED T.M.

NO. OF ACRES 91.33

DATE: 6-20-73
 REV.: 8-21-73

47-67 ✓

AUG 23 1973

5628

RECORDING FEE

