


RECORD AS FEE
PAID \$ 300

MICROFILMED

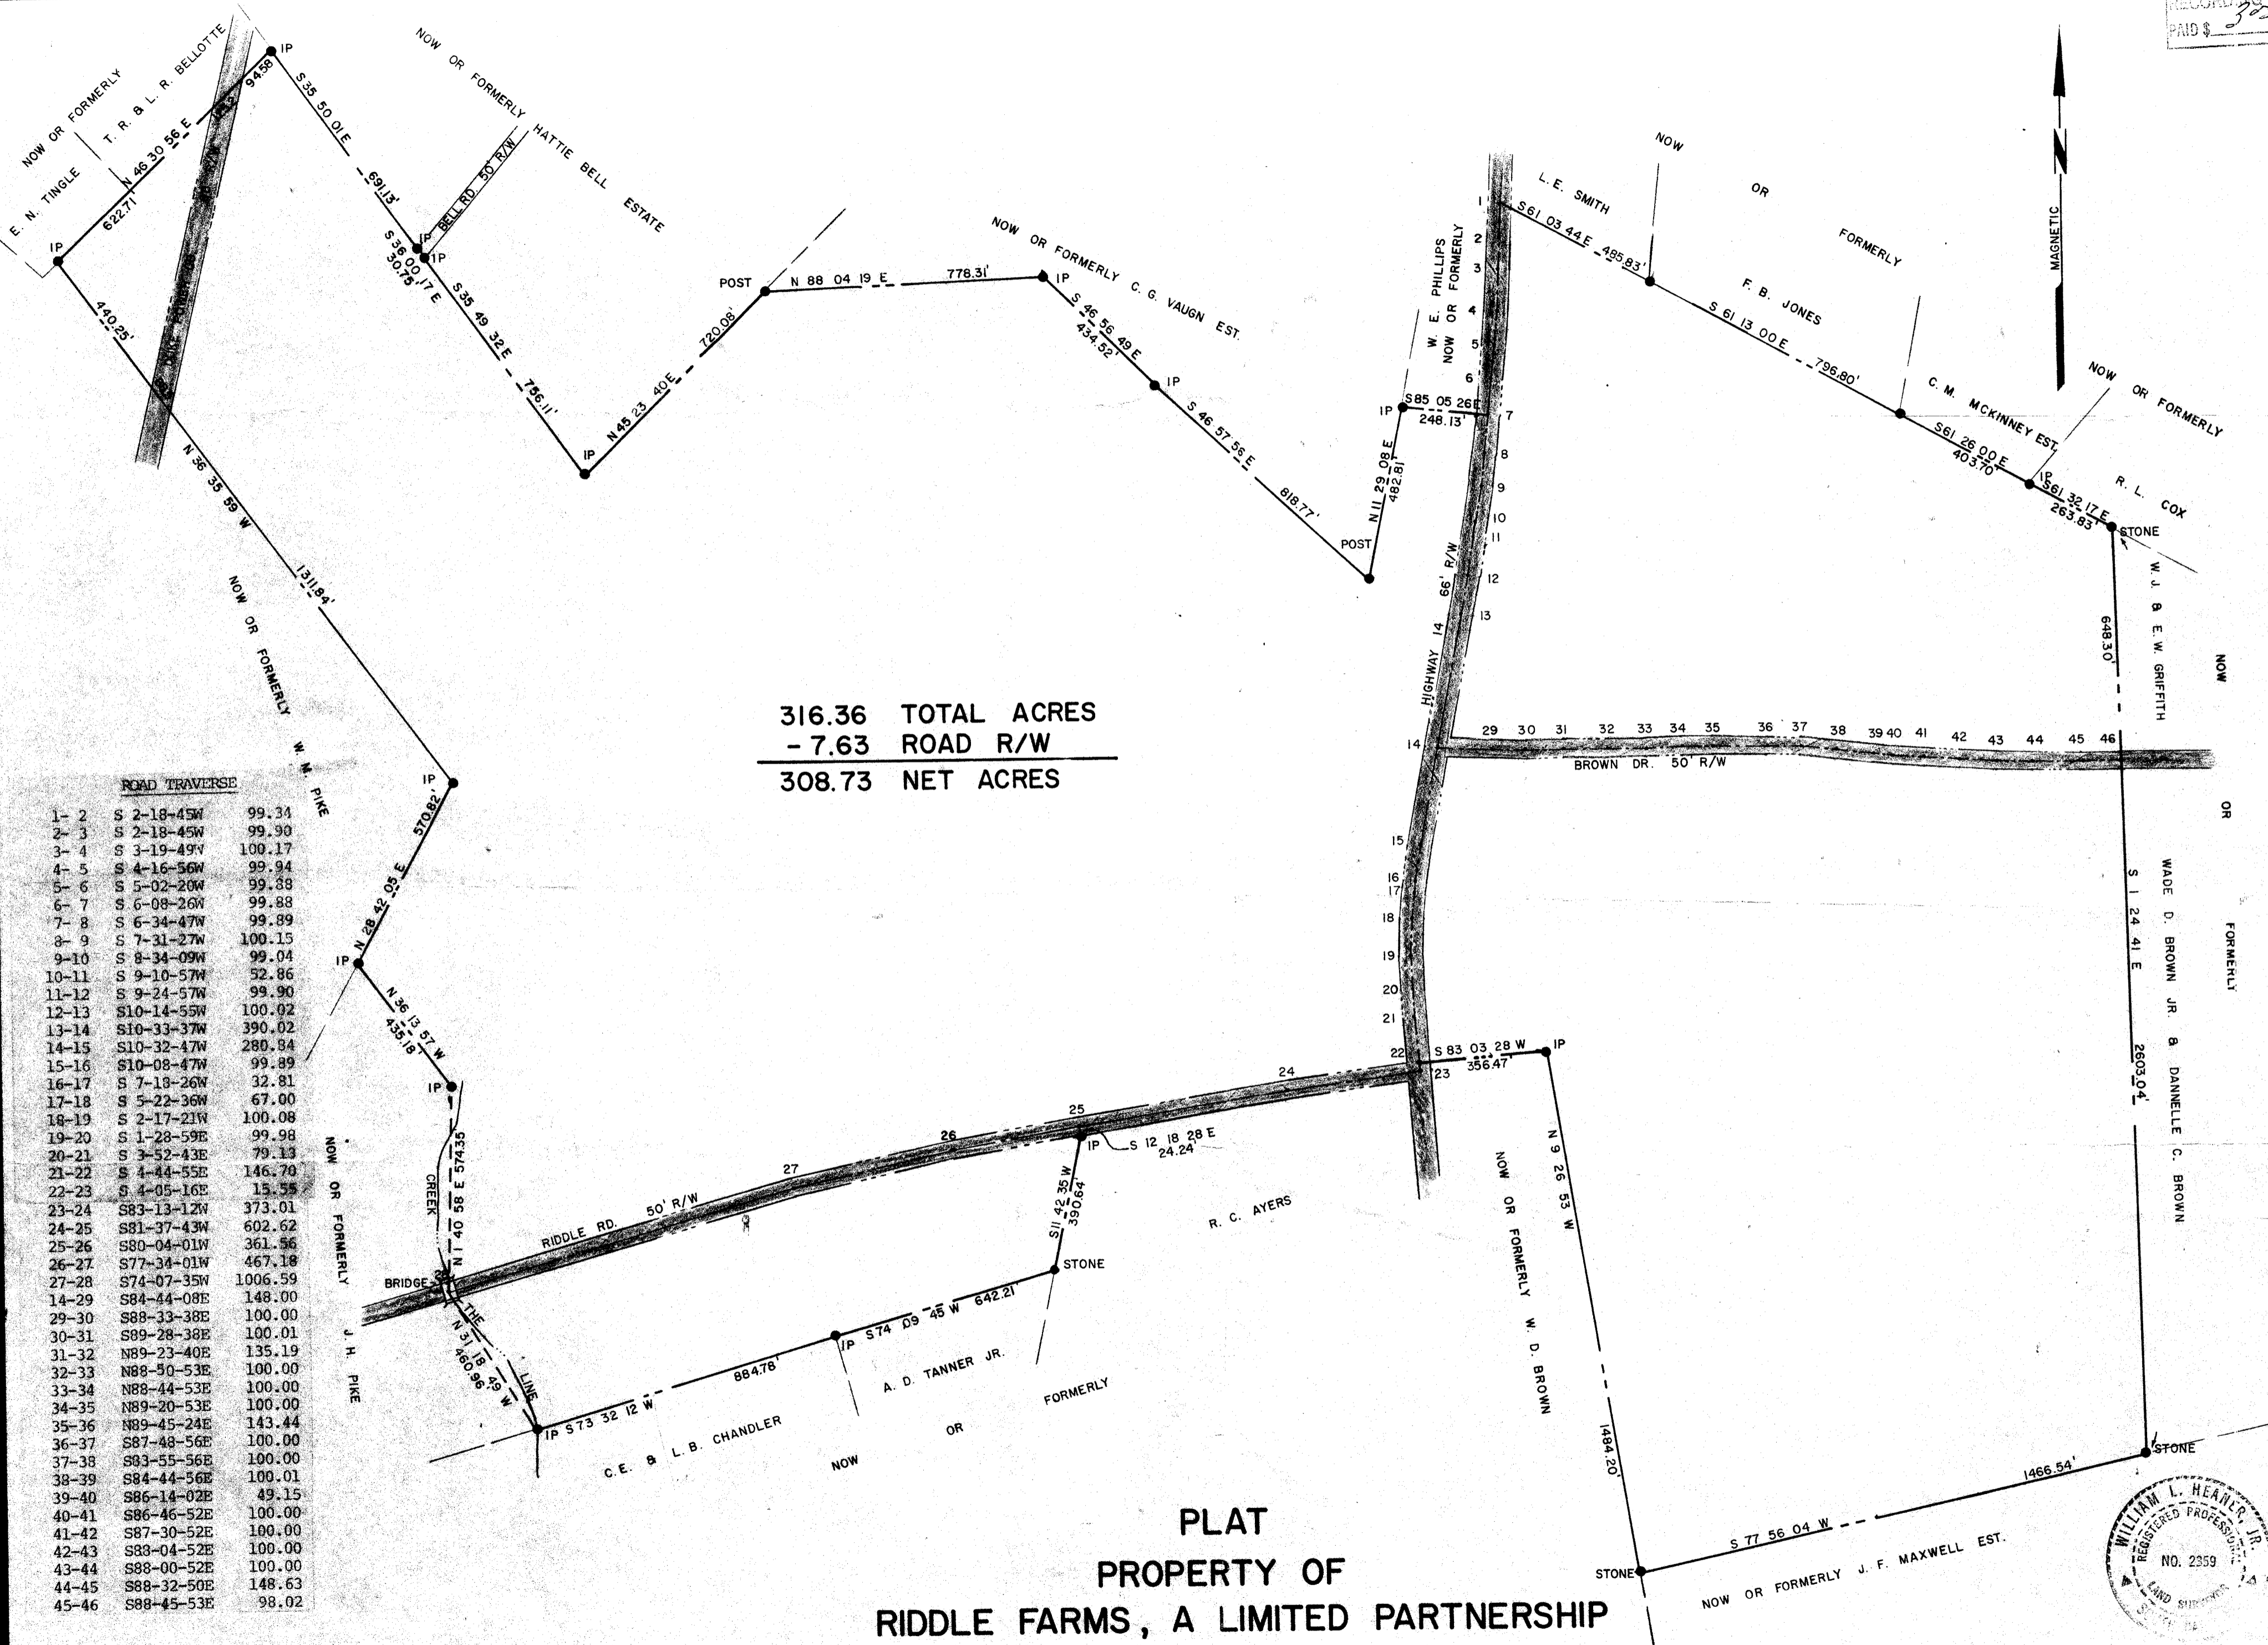

316.36 TOTAL ACRES
- 7.63 ROAD R/W
308.73 NET ACRES

ROAD TRAVERSE

1-2	S 2-18-45W	99.34
2-3	S 2-18-45W	99.90
3-4	S 3-19-49W	100.17
4-5	S 4-16-56W	99.94
5-6	S 5-02-20W	99.88
6-7	S 6-08-26W	99.88
7-8	S 6-34-47W	99.89
8-9	S 7-31-27W	100.15
9-10	S 8-34-09W	99.04
10-11	S 9-10-57W	52.86
11-12	S 9-24-57W	99.90
12-13	S 10-14-55W	100.02
13-14	S 10-33-37W	390.02
14-15	S 10-32-47W	280.84
15-16	S 10-08-47W	99.89
16-17	S 7-18-26W	32.81
17-18	S 5-22-36W	67.00
18-19	S 2-17-21W	100.08
19-20	S 1-28-59E	99.98
20-21	S 3-52-43E	79.13
21-22	S 4-44-55E	146.70
22-23	S 4-05-16E	15.55
23-24	S 83-13-12W	373.01
24-25	S 81-37-43W	602.62
25-26	S 80-04-01W	361.56
26-27	S 77-34-01W	467.18
27-28	S 74-07-35W	1006.59
14-29	S 84-44-08E	148.00
29-30	S 88-33-38E	100.00
30-31	S 89-28-38E	100.01
31-32	N 89-23-40E	135.19
32-33	N 88-50-53E	100.00
33-34	N 88-44-53E	100.00
34-35	N 89-20-53E	100.00
35-36	N 89-45-24E	143.44
36-37	S 87-48-56E	100.00
37-38	S 83-55-56E	100.00
38-39	S 84-44-56E	100.01
39-40	S 86-14-02E	49.15
40-41	S 86-46-52E	100.00
41-42	S 87-30-52E	100.00
42-43	S 83-04-52E	100.00
43-44	S 88-00-52E	100.00
44-45	S 88-32-50E	148.63
45-46	S 88-45-53E	98.02

PLAT
PROPERTY OF
RIDDLE FARMS, A LIMITED PARTNERSHIP



GREENVILLE COUNTY
SOUTH CAROLINA

HEANER ENGR. CO., INC.

GREENWOOD S. C.

FILED
SEP 18 11 52 AM '73
DONNIE S. TANNERSLEY
R.M.C.

SCALE: 1" = 300'
DATE: 9/6/73
REVISION: 9/14/73

8041
42-79

SEP 18 1973