


NET AMOUNT PAID \$ 3.00

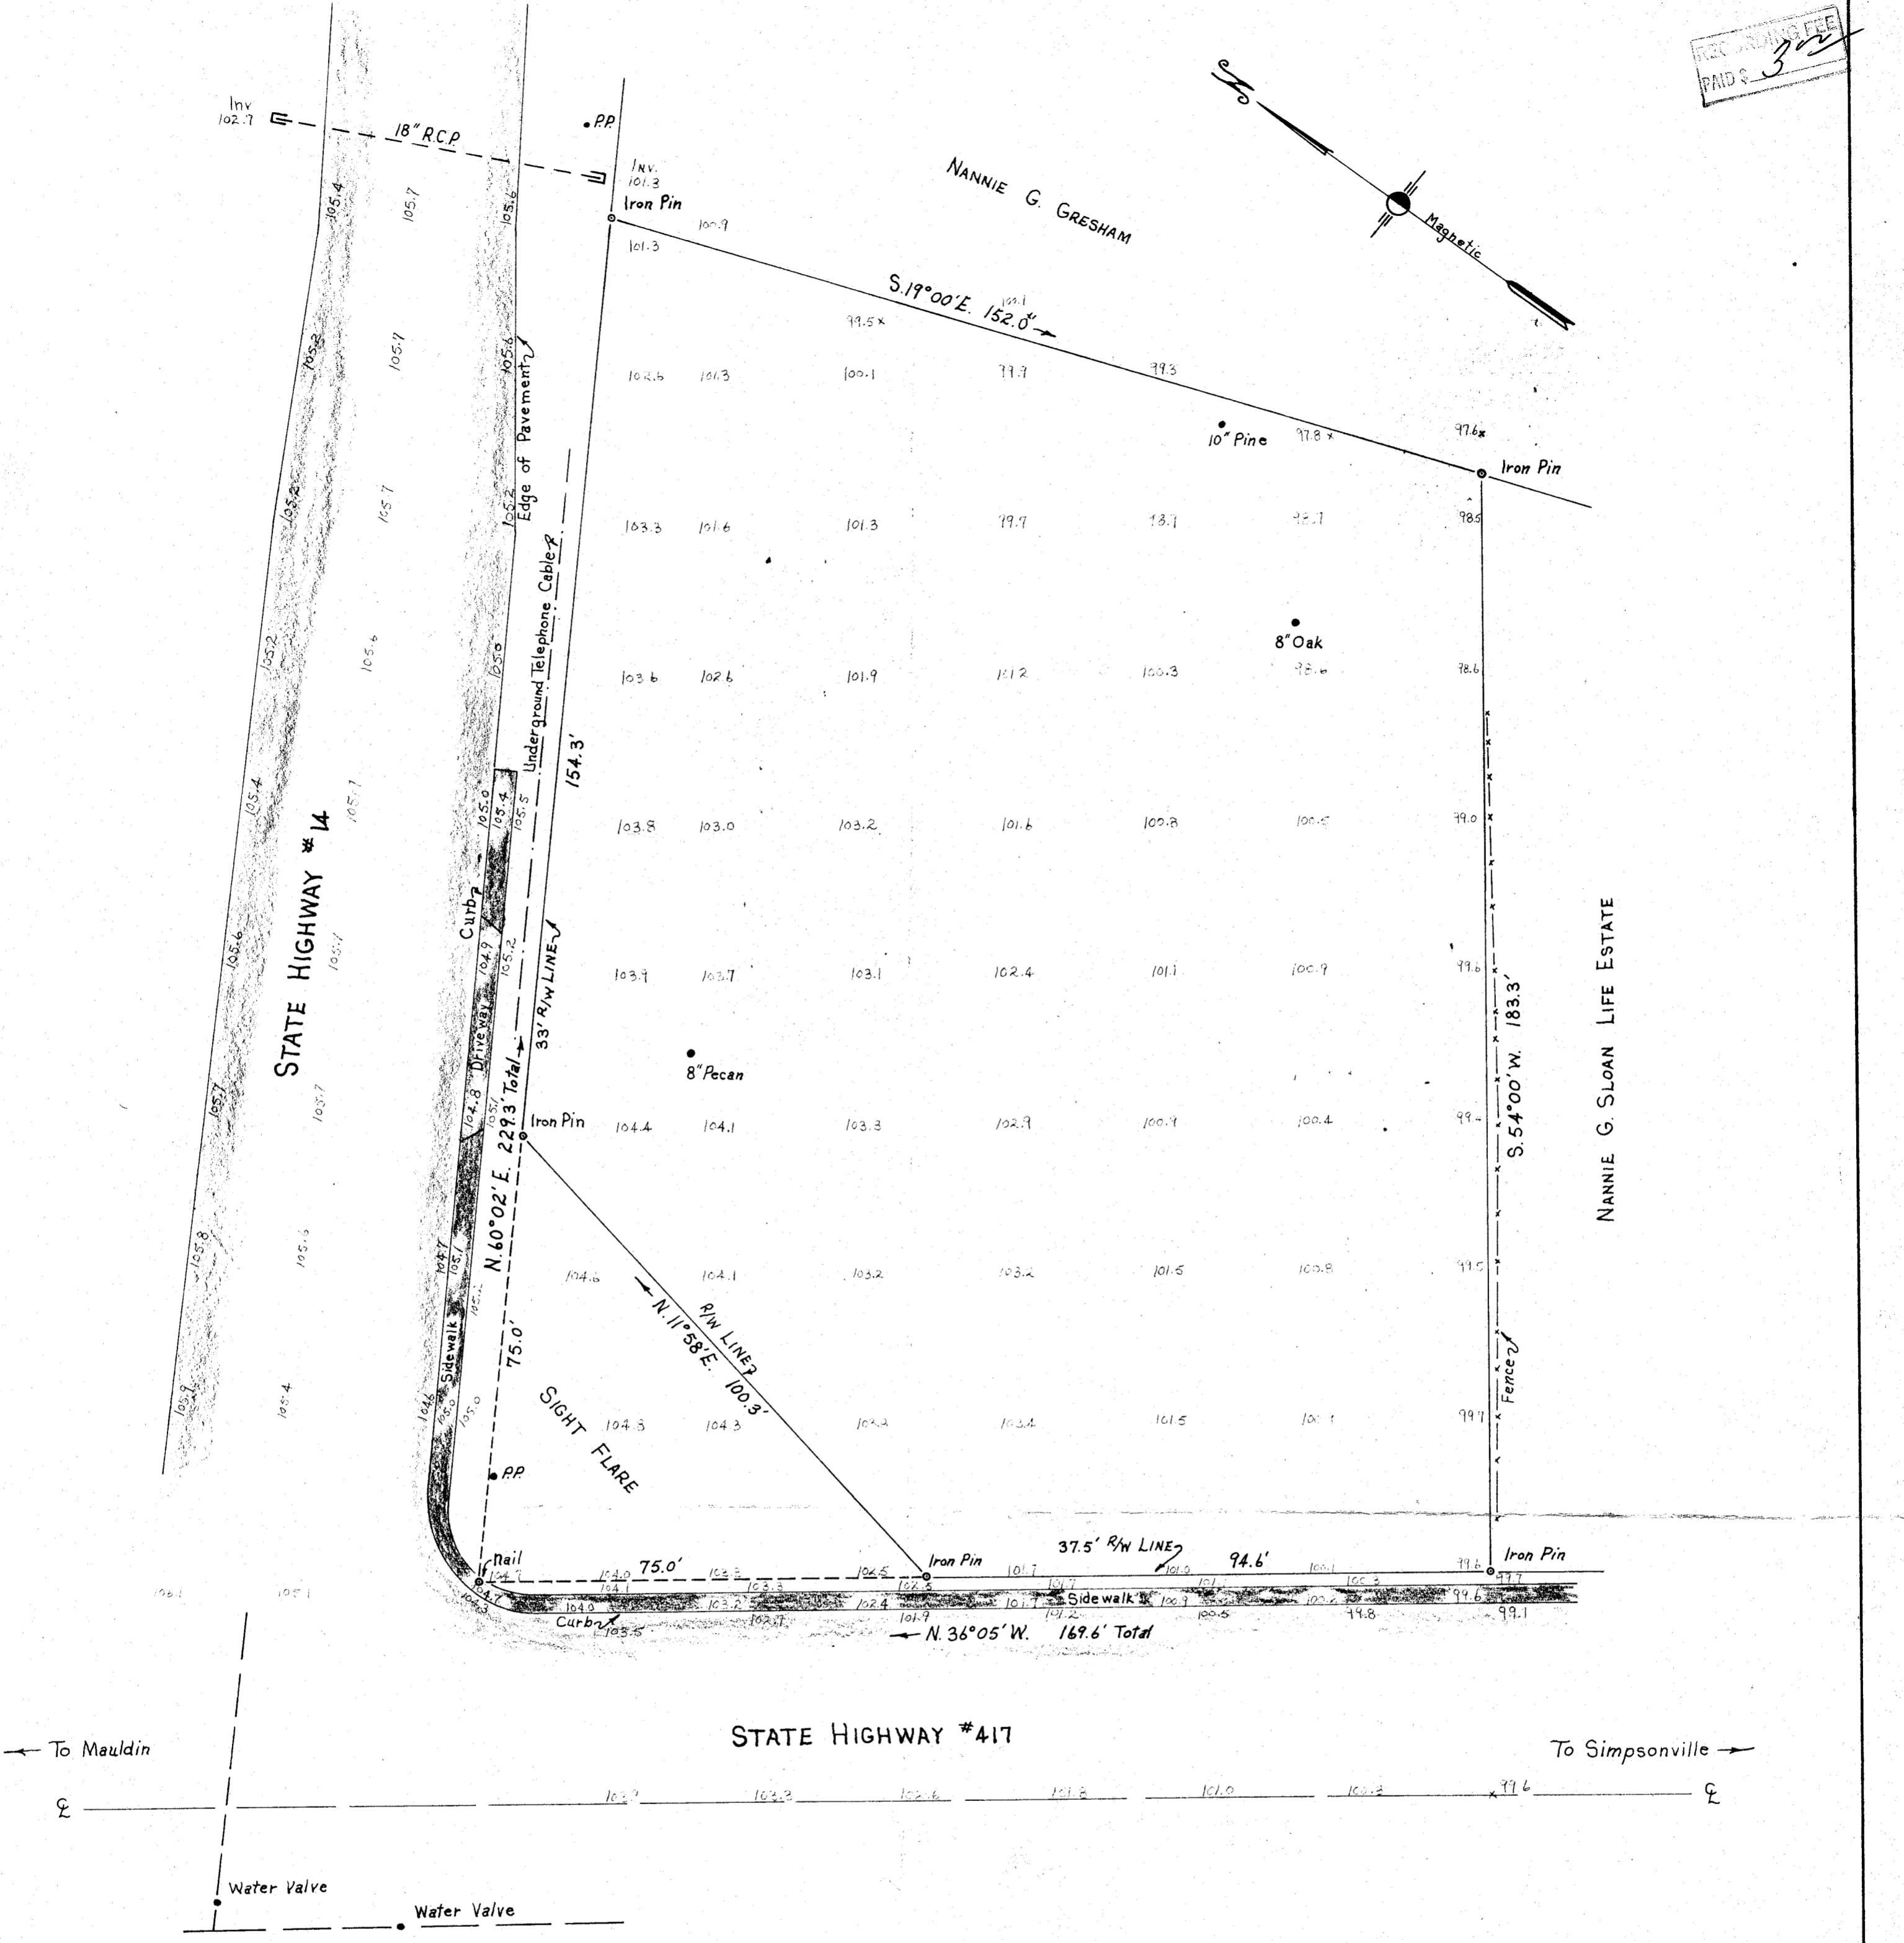

PLOT PLAN
FOR
CAPER HOUSE

SIMPSONVILLE GREENVILLE COUNTY

SCALE: 1" = 20'-0" JAN. 31, 1973



FILED
GREENVILLE CO. S. C.
SEP 18 3 00 PM '73
DONNIE S. TANKERSLEY
R.M.C.

Tri-State Surveyors
109 Few Street
Greer, S. C. 29651

47-80

8042

82/174