


MICROFILMED

RECORDING FEE  
PAID \$ 302

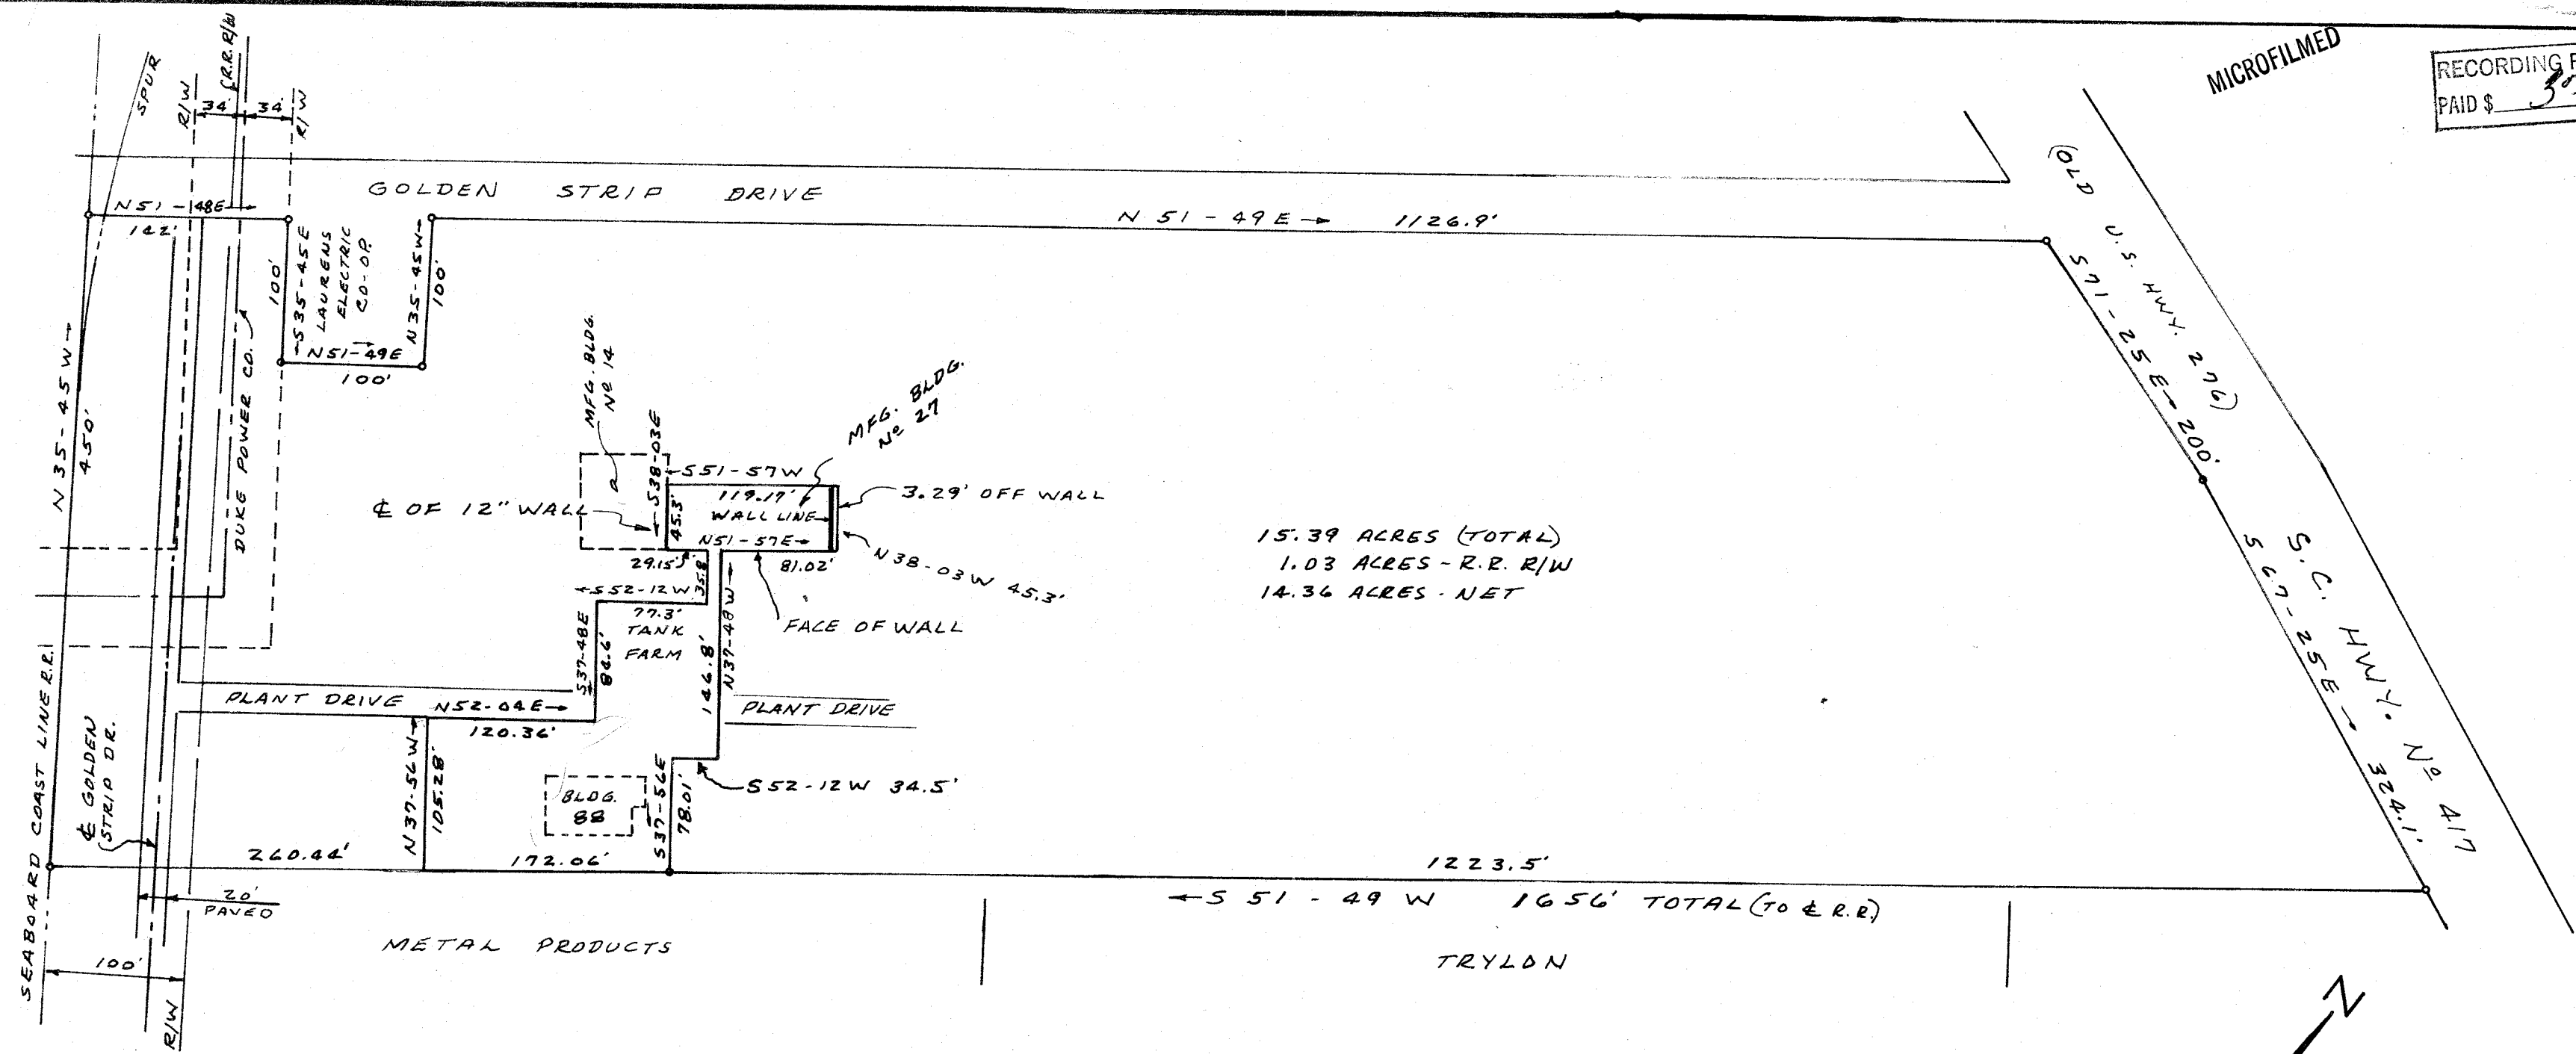


15.39 ACRES (TOTAL)  
1.03 ACRES - R.R. R/W  
14.36 ACRES - NET

PROPERTY OF  
TRYLON CHEMICALS DIV.,  
EMERY INDUSTRIES, INC.  
MAULDIN, S.C.  
DEC. 6, 1973 SCALE 1" = 100'

COMPILED PLAT BY:  
CAMPBELL & CLARKSON, SURVEYORS, INC.  
H. C. Clarkson, Jr. SCRLS 2589

REFERENCES:  
PLAT OF PROPERTY OF TRYLON CHEMICALS, INC.  
DATED MARCH 19, 1970 BY JAMES D. CRAIN -  
AREA ONE & AREA TWO BY ACTUAL FIELD  
SURVEY OCT. 17, 1973

REVISED DEC. 11, 1973

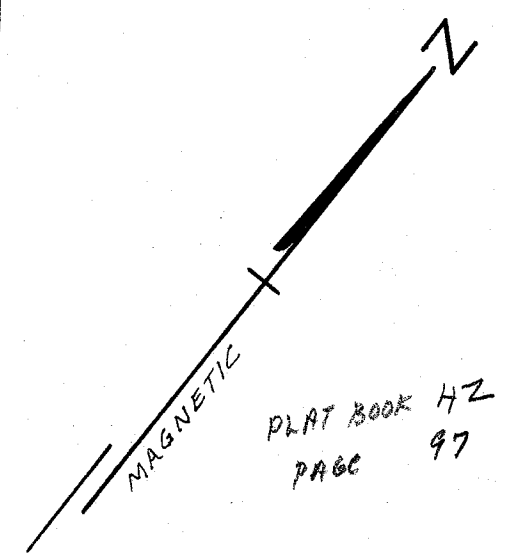

42-97

PLAT BOOK 42  
PAGE 97

15918