



PROPERTY OF  
R. N. WILLIAMS  
NEAR SIMPSONVILLE S.C.  
SCALE: 1"=100.0' DATE: 13 AUG 73  
CAROLINA SURVEYING CO.  
GREENVILLE, S.C.

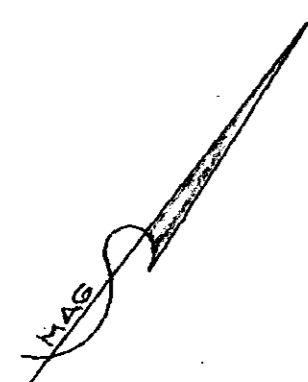

JOHNSON

TO GREENVILLE  
PAGWELL

FILED  
GREENVILLE CO. S.C.  
OCT 4 2 43 PM '73  
DONNIE S. TANKERSLEY  
R.M.C.

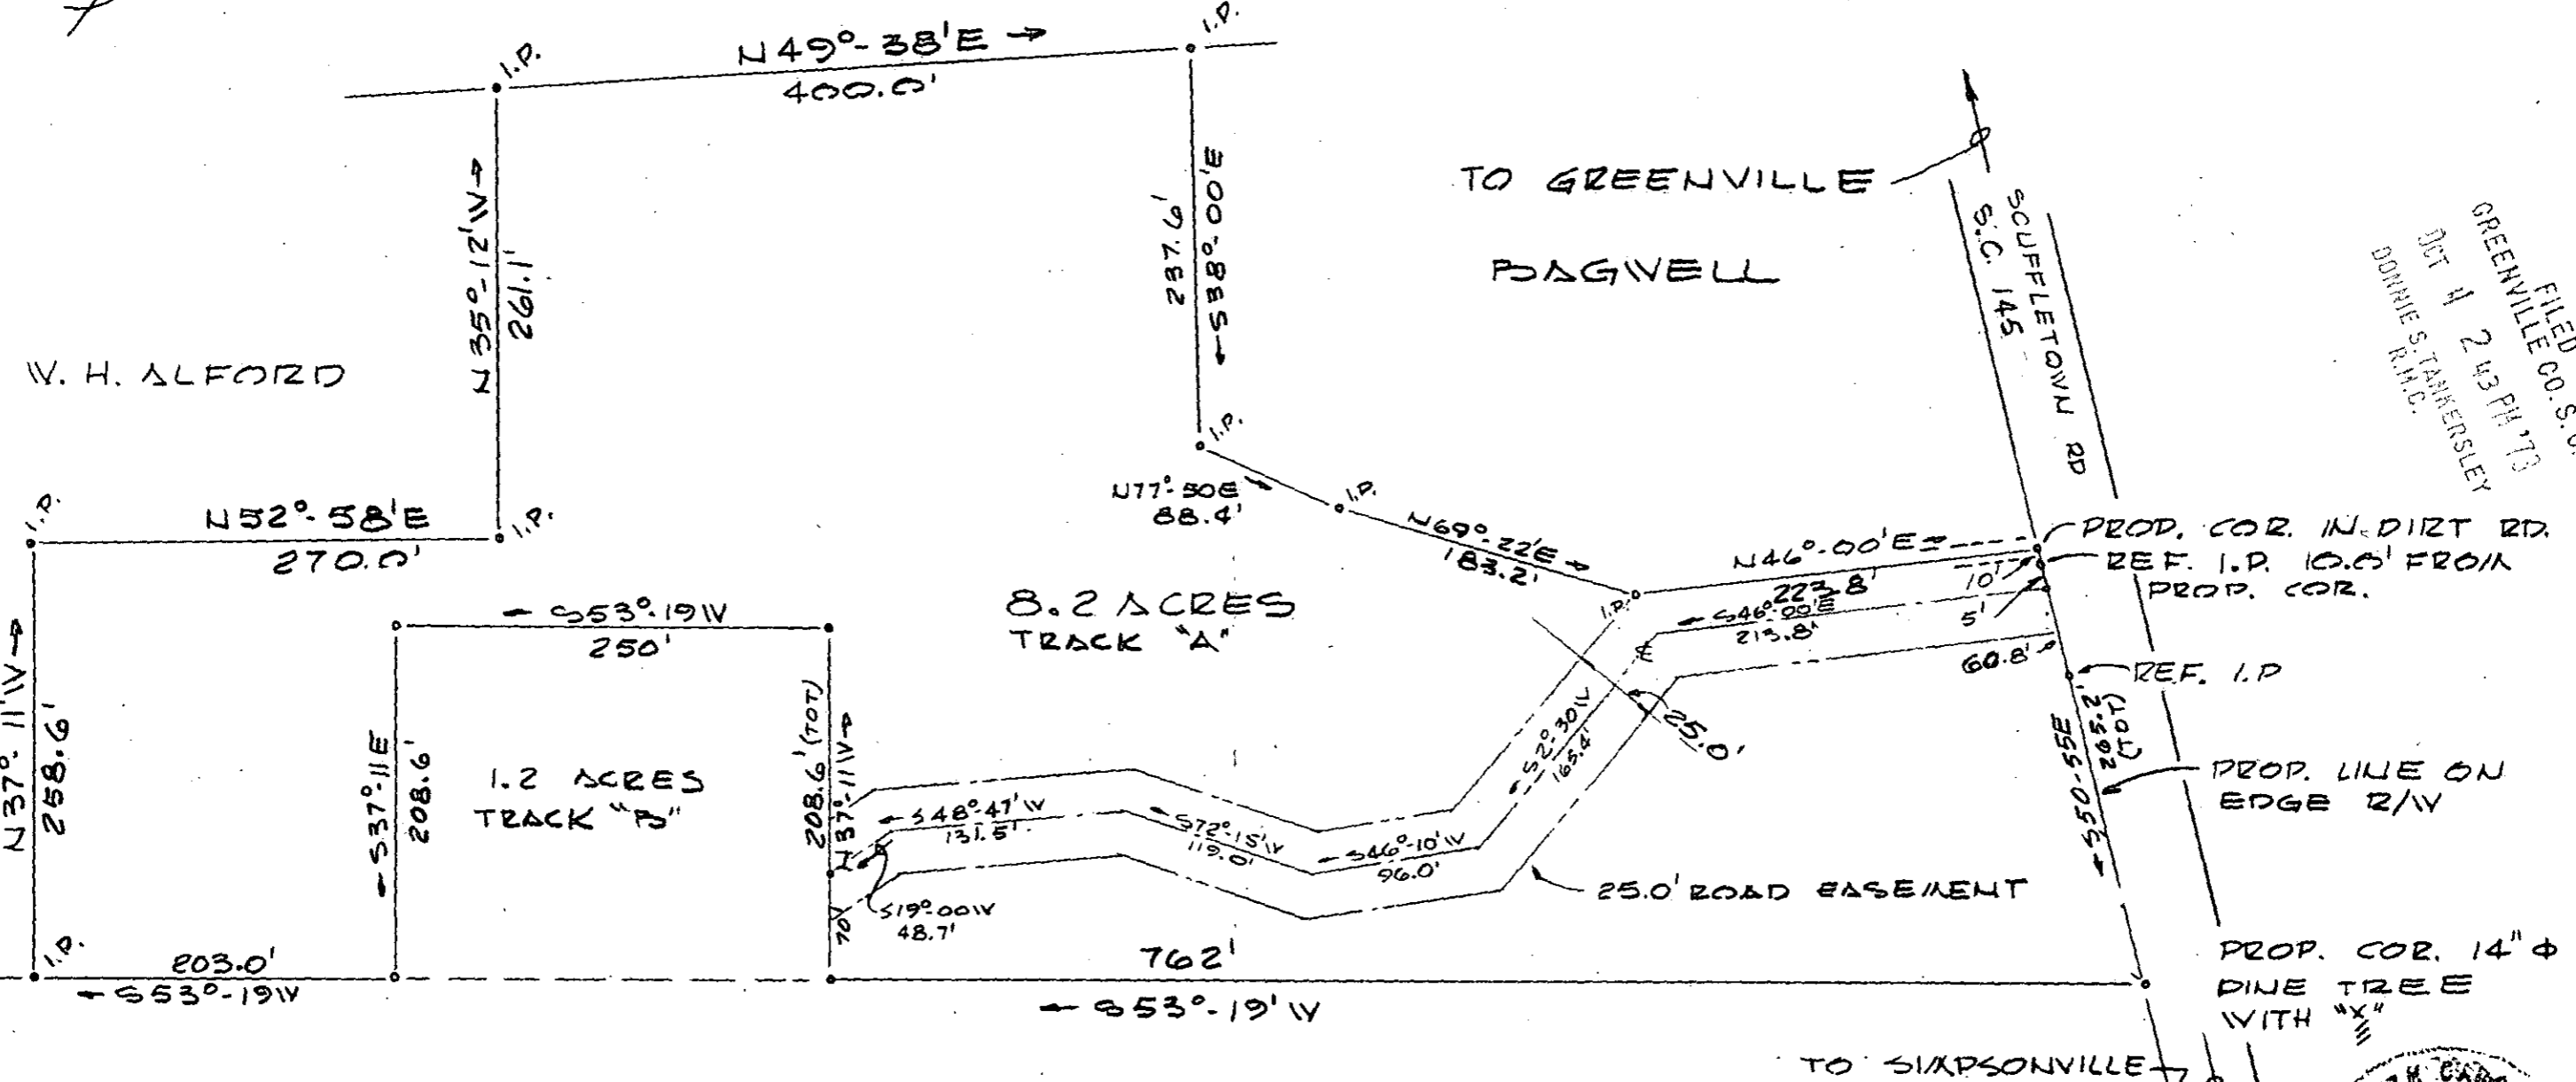

8.2 ACRES  
TRACK "A"


1.2 ACRES  
TRACK "B"

GRIFFITH

NOTES: MAGNETIC BEARINGS TAKEN  
FROM REF. PLAT DATED MAR. 28, 1959  
NO CORRECTION FOR DECLINATION

5B-26 ✓

RECORDING FEE  
PAID \$ 2.00

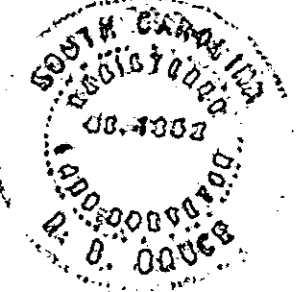

OCT 4 1973 9674

UNRECORDED