
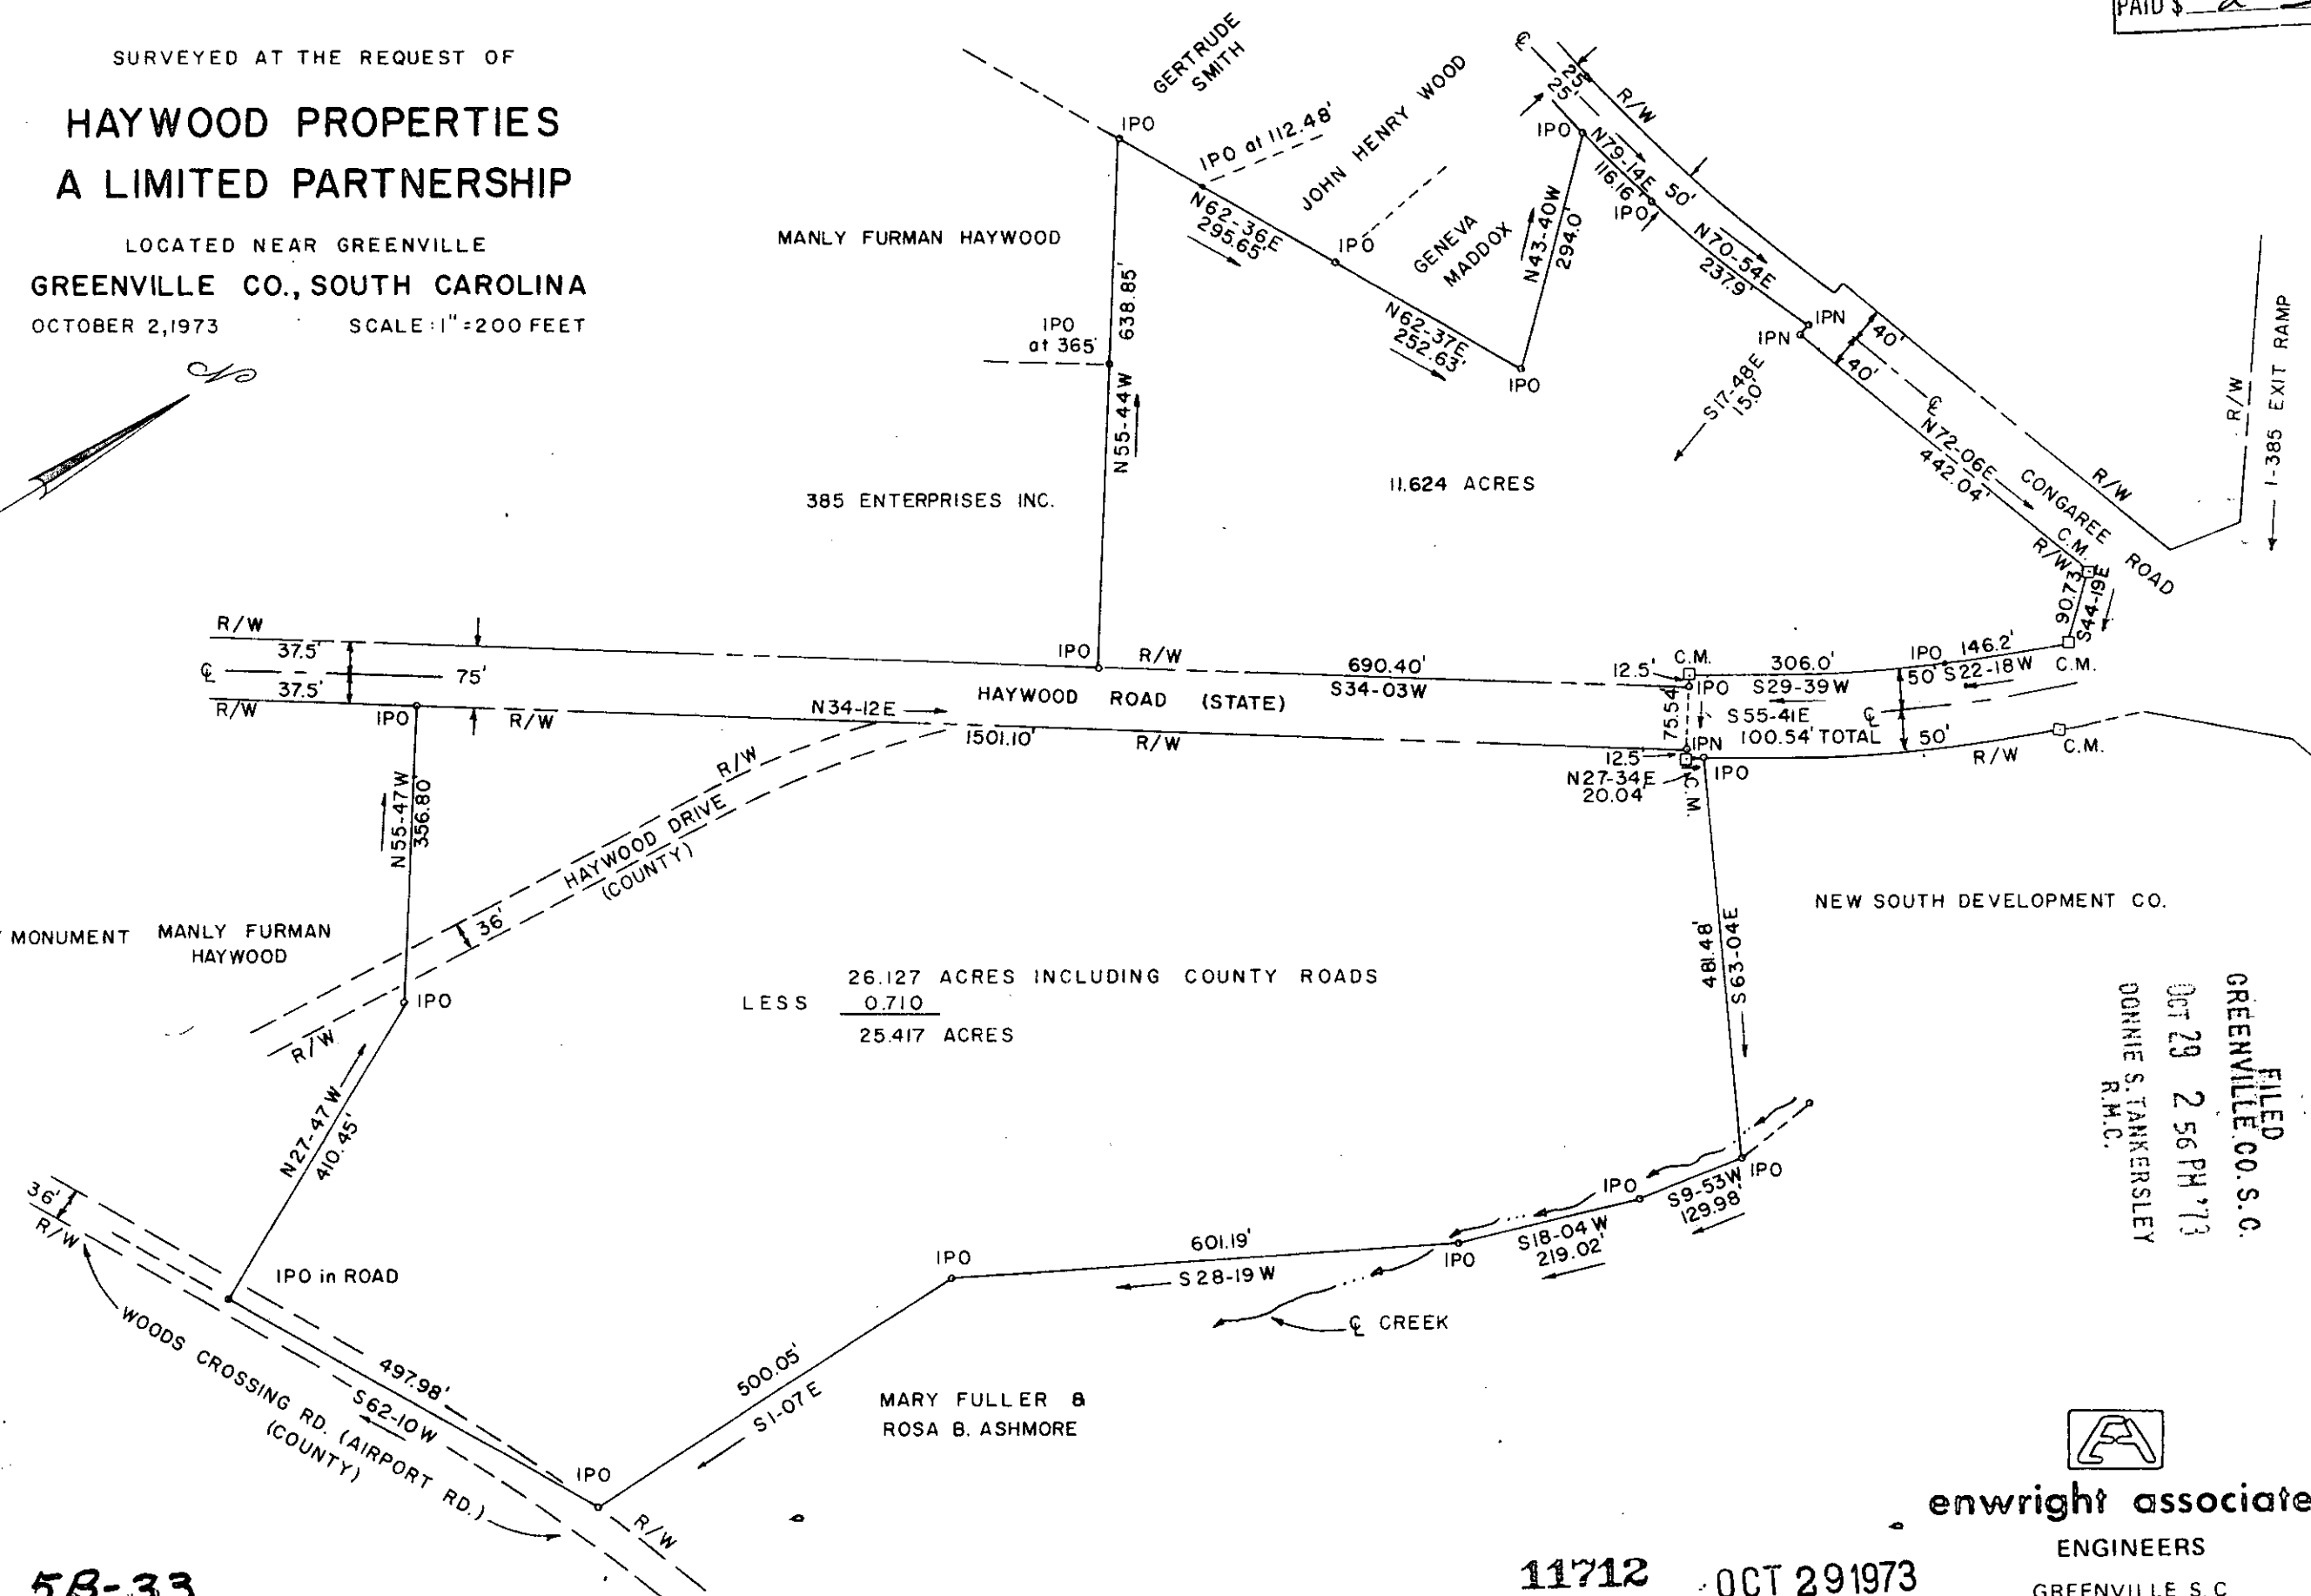


MICROFILMEL

RECORDING FEE PAID \$ 200


SURVEYED AT THE REQUEST OF  
**HAYWOOD PROPERTIES  
A LIMITED PARTNERSHIP**  
LOCATED NEAR GREENVILLE  
**GREENVILLE CO., SOUTH CAROLINA**  
OCTOBER 2, 1973 SCALE: 1" = 200 FEET

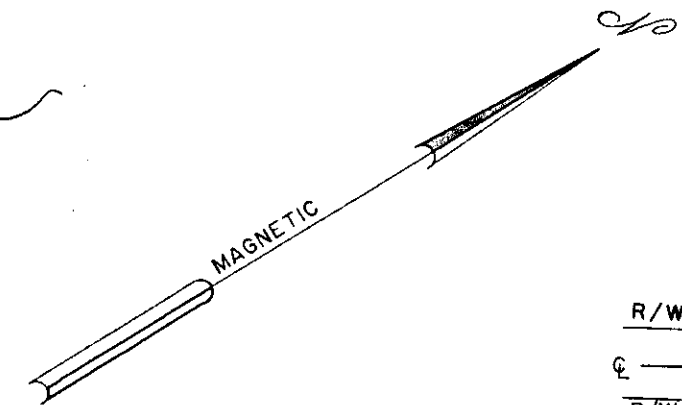

C.M. = CONCRETE HIGHWAY MONUMENT  
IPO = IRON PIN (OLD)  
IPN = IRON PIN (NEW)

26.127 ACRES INCLUDING COUNTY ROADS  
LESS 0.710  
25.417 ACRES

FILED  
GREENVILLE CO. S.C.  
OCT 29 2 56 PM '73  
DONNIE S. TANKERSLEY  
R.M.C.

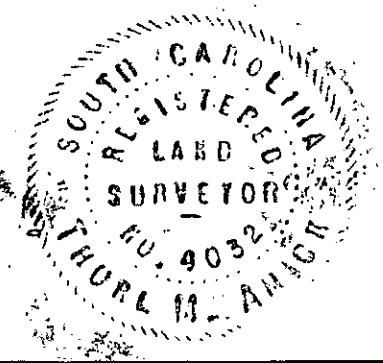

5B-33

11712 OCT 29 1973

  
**enwright associates**  
ENGINEERS  
GREENVILLE, S.C.