



MICROFILMED

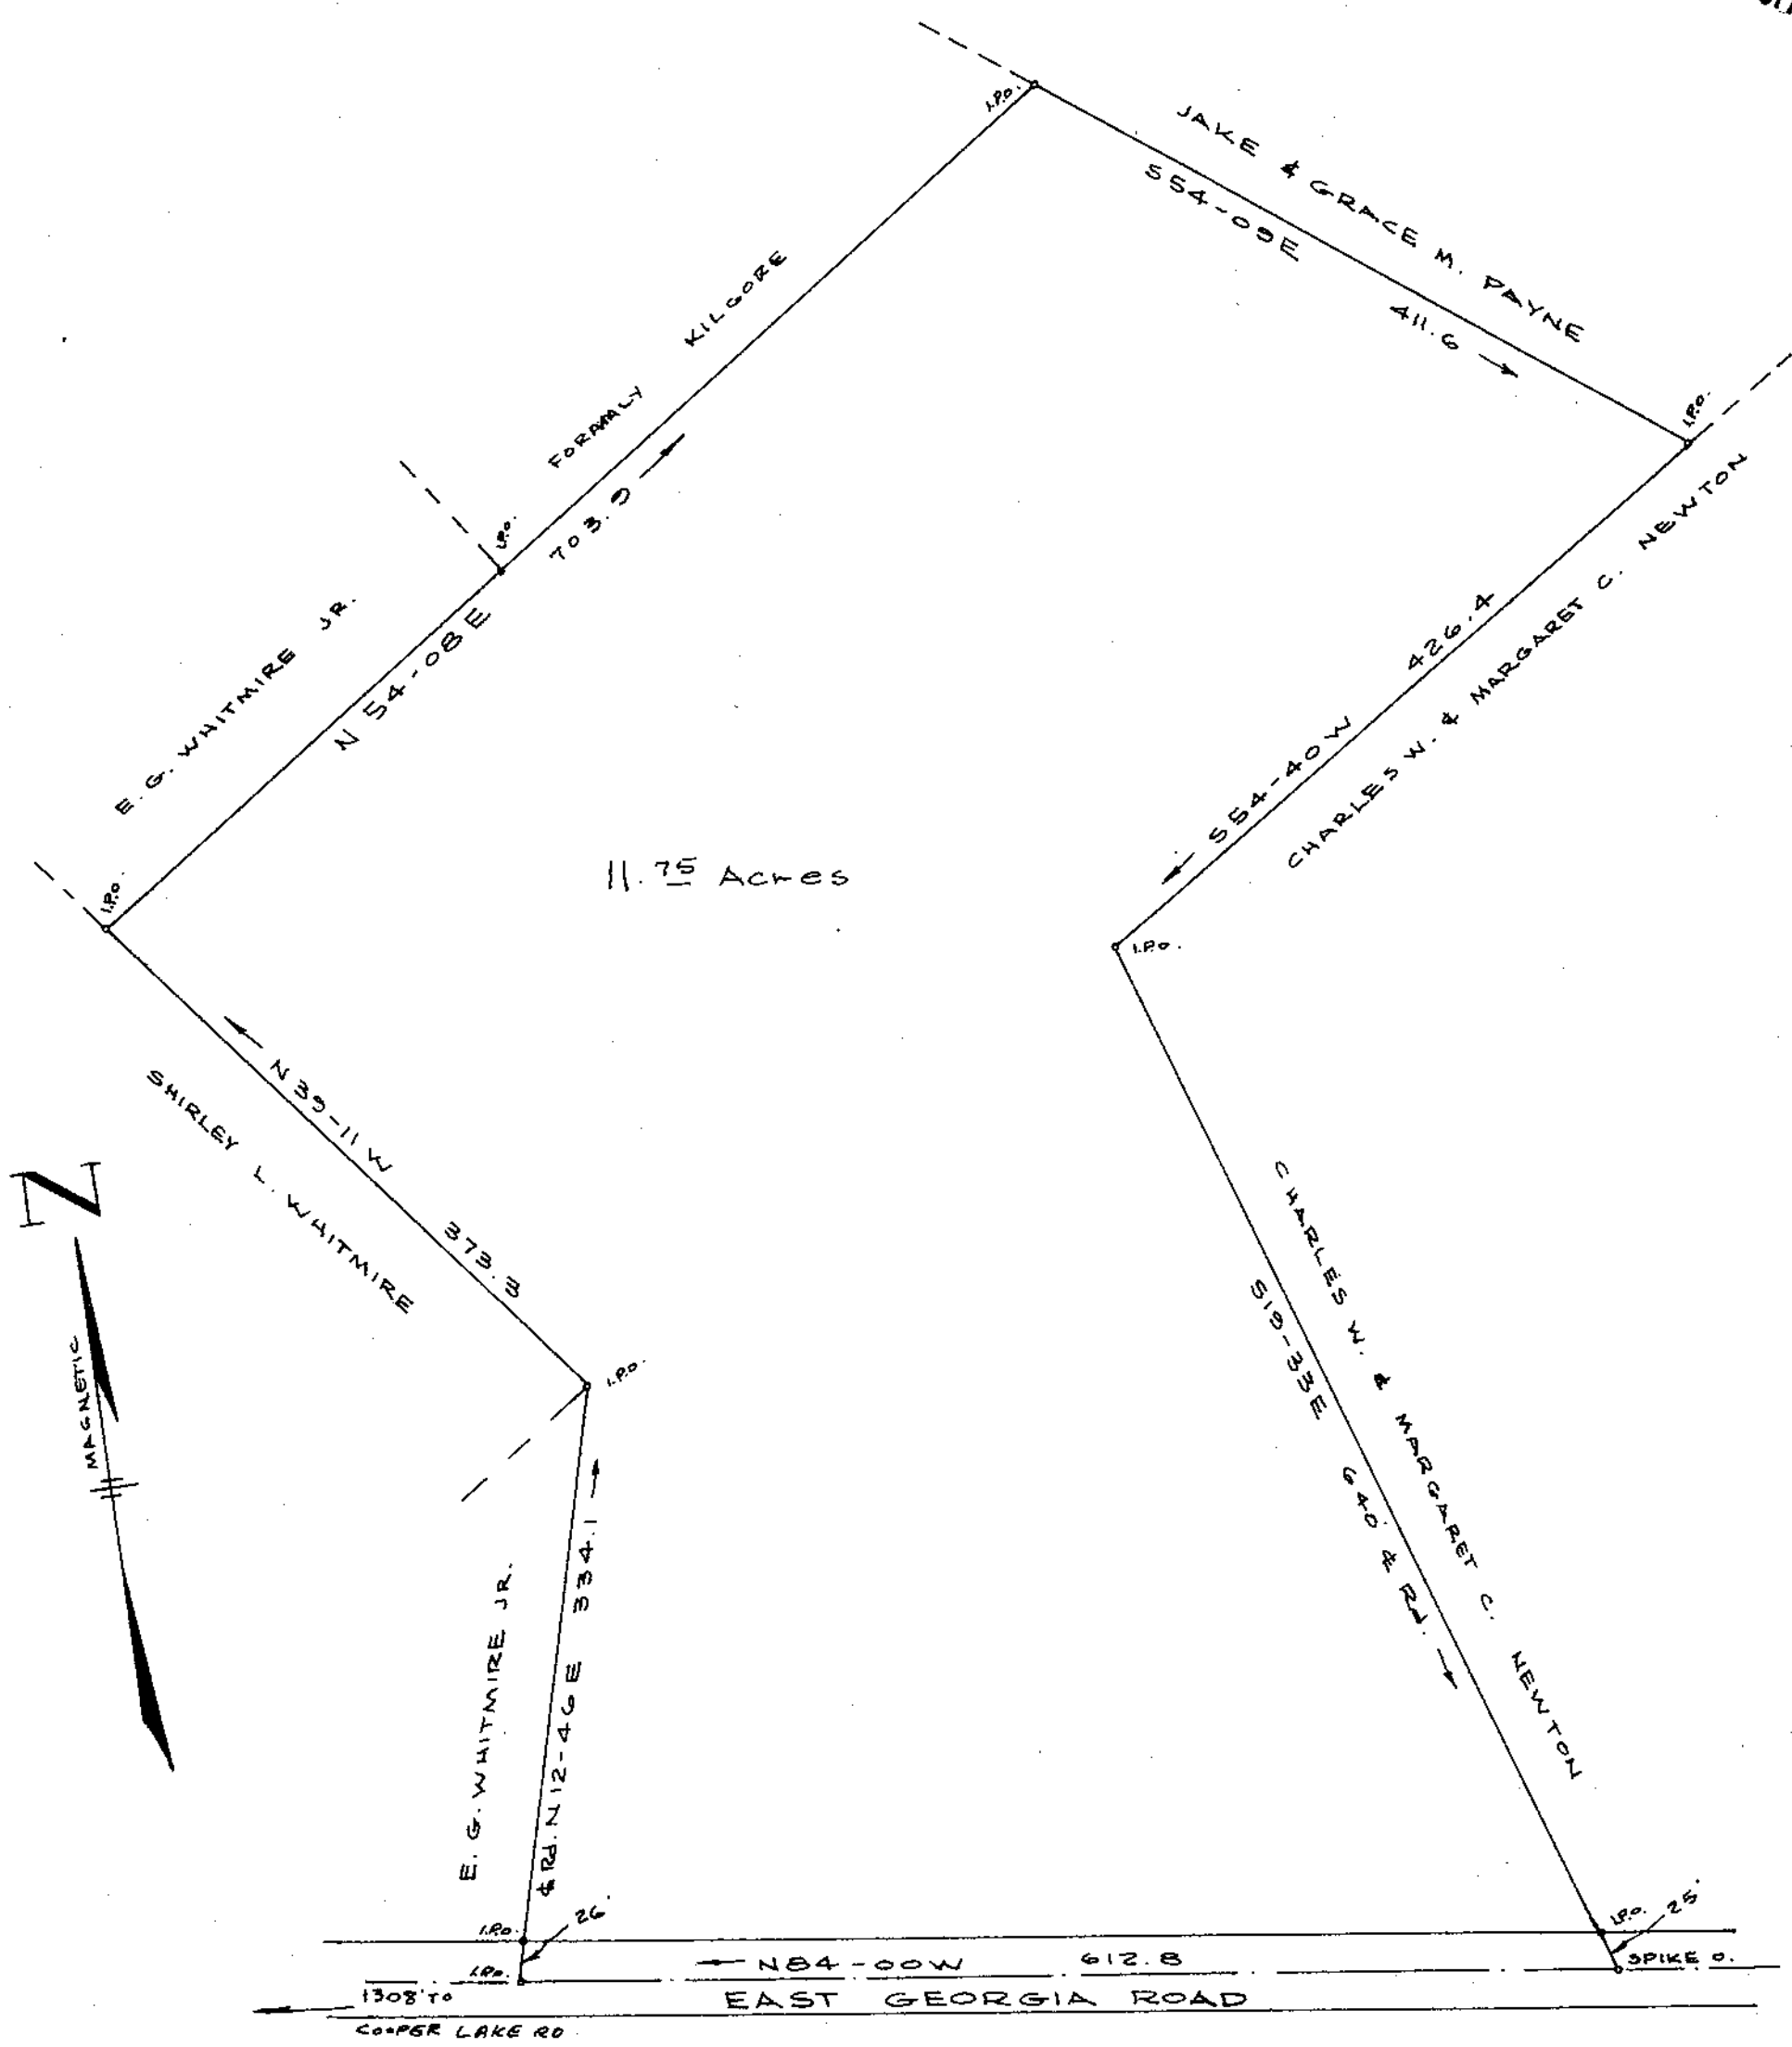

11.75 Acres

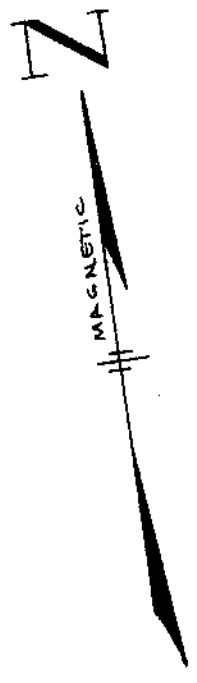

FILED
 GREENVILLE CO. S.C.
 NOV 27 2 38 PM '73
 DONNIE S. TANKERSLEY
 R.M.C.

5B-43

PROPERTY OF
GOLDIE L. KILGORE
 NEAR SIMPSONVILLE, S.C.
 SCALE 1"=100' OCT 16, 1973

RECORDING FEE
 PAID \$ 2.00

14033



NOV 27 1973
 FB. D-72

Plot. 5 B - Page 43

C.O. RIDDLE REG. L.S. N° 1347 GREENVILLE, S.C.