


MICROFILMED

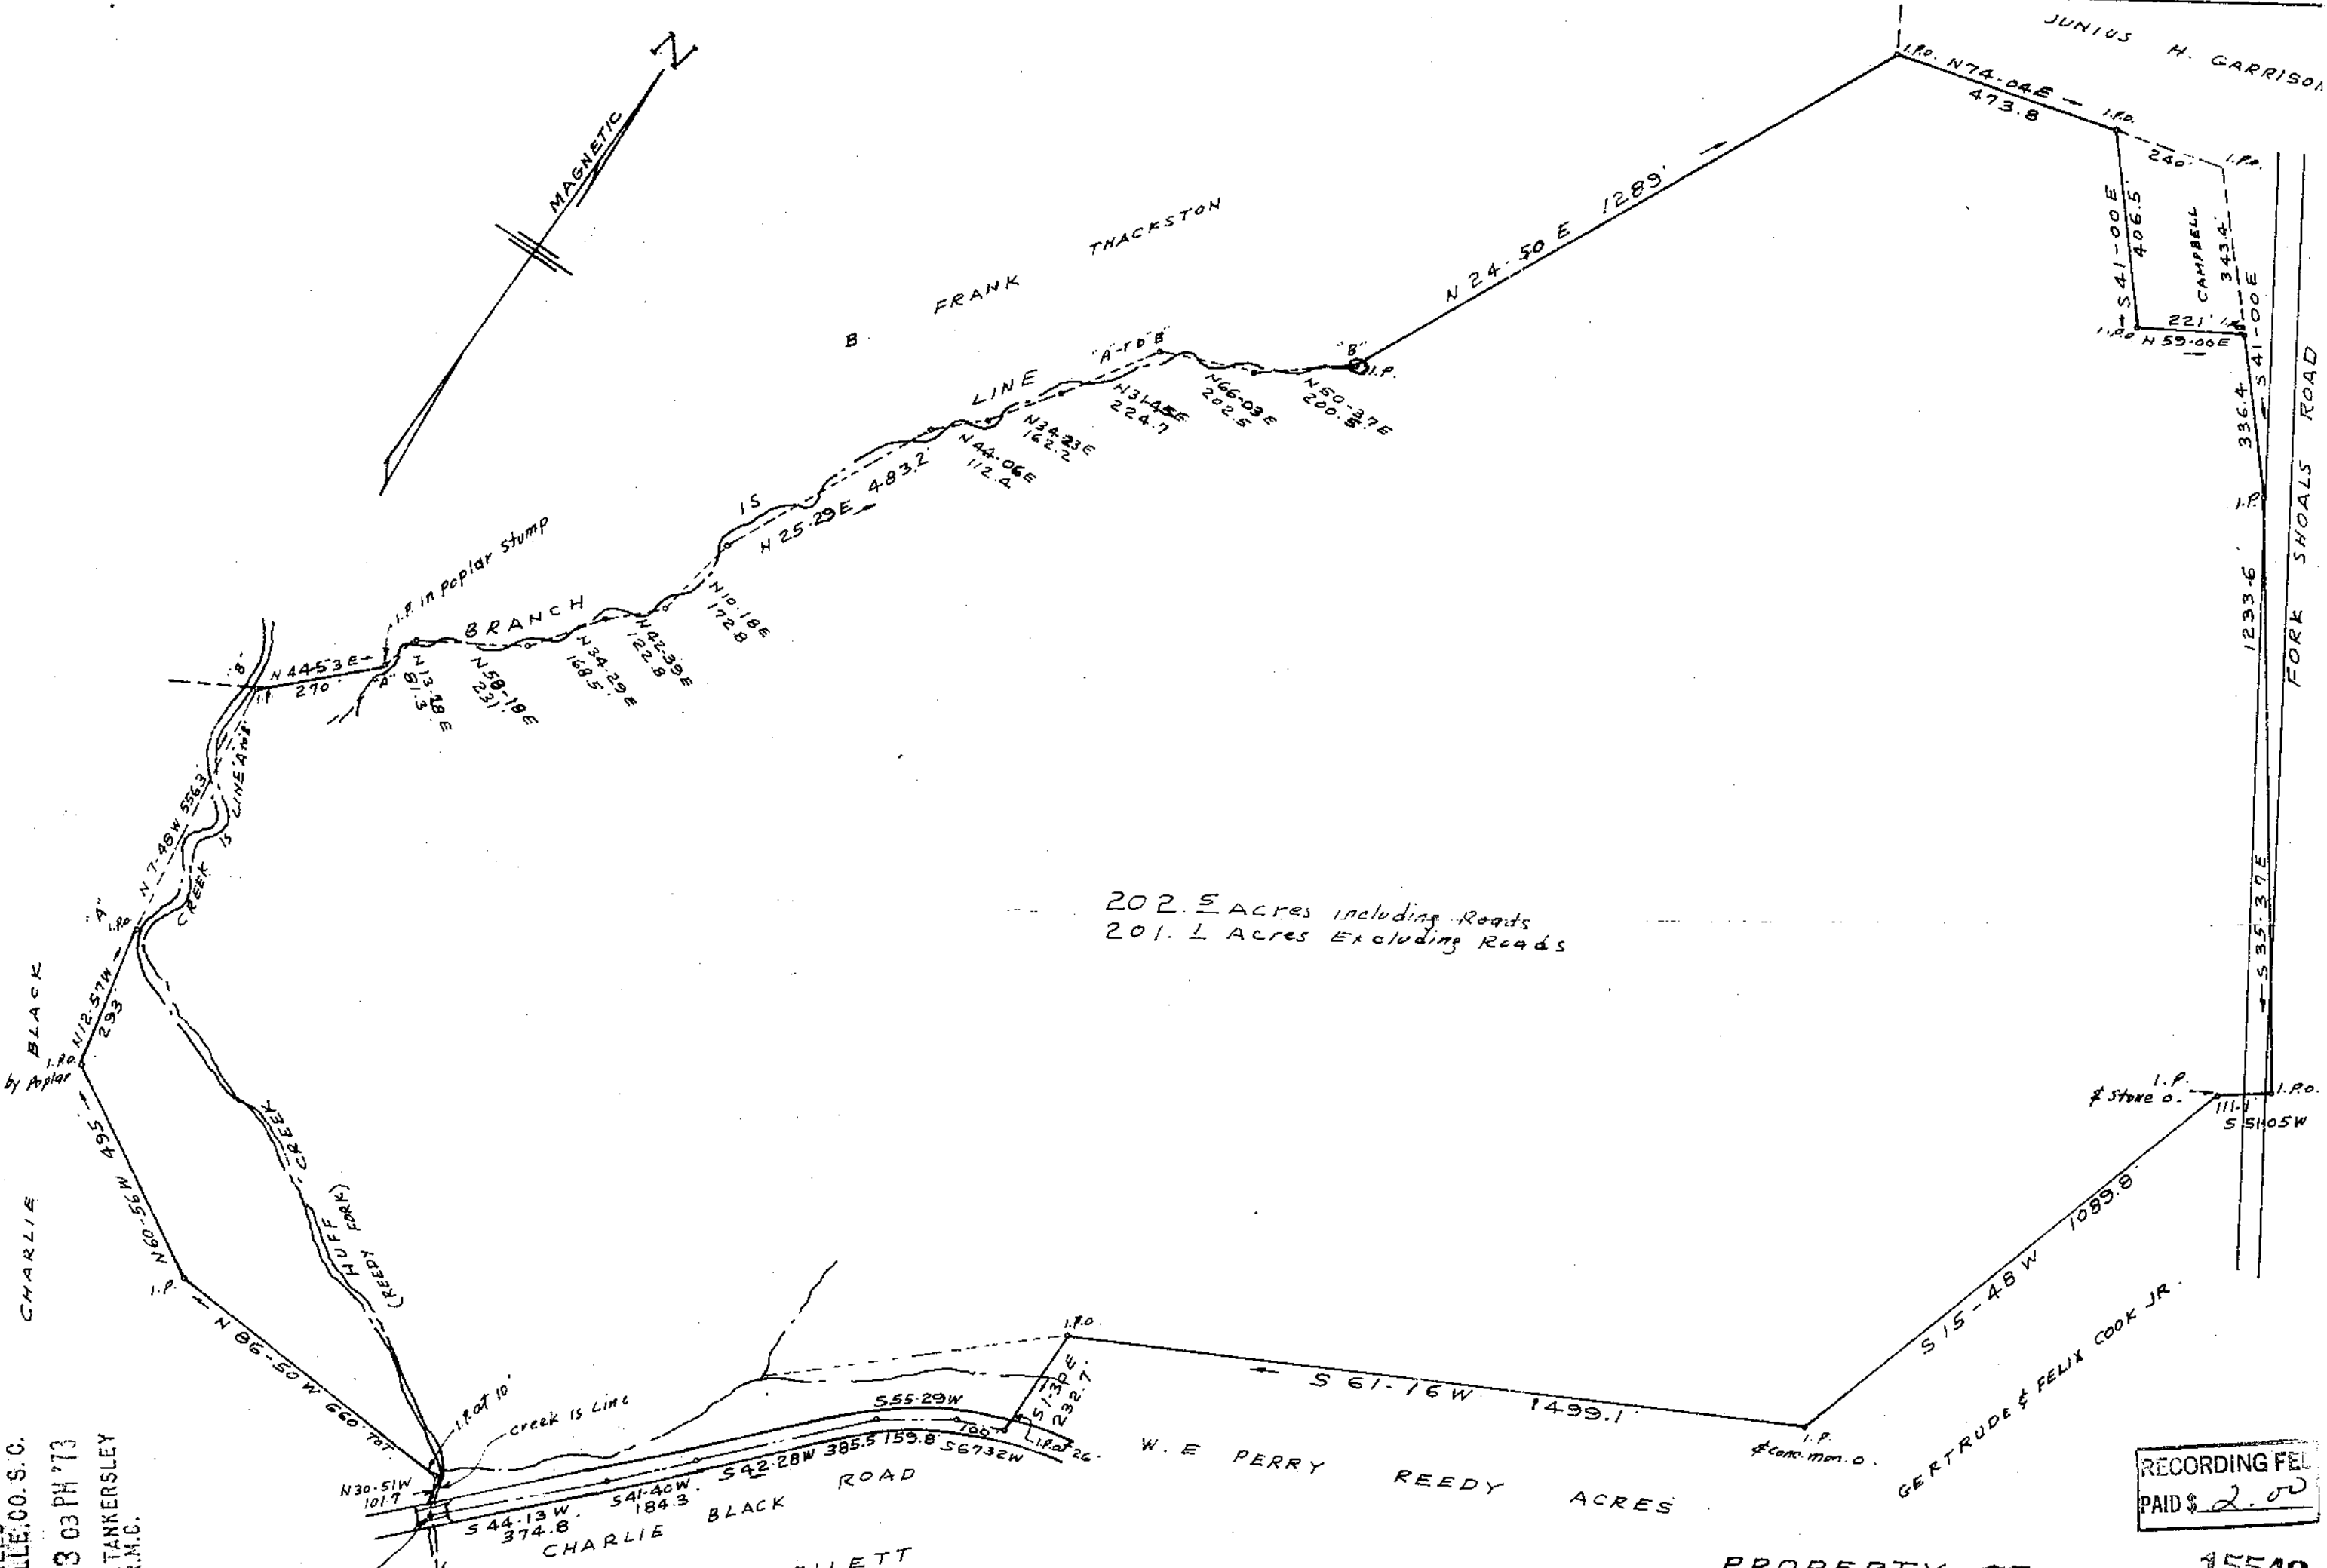


202.5 Acres including Roads
 201.1 Acres Excluding Roads

FILED
 GREENVILLE, CO. S.C.
 DEC 14 3 03 PM '73
 DONNIE S. TANKERSLEY
 R.M.C.

RECORDING FEE
 PAID \$ 2.00

5B-51

PROPERTY OF
 P. K. THACKSTON ESTATE
 GREENVILLE COUNTY, S.C.

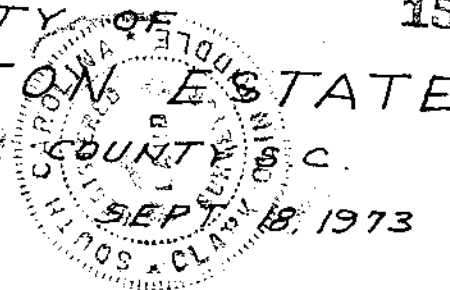

SCALE 1"=300'

C.O. RIDDLE - REG. L.S. 1347 - Greenville S.C.