


MICROFILMED

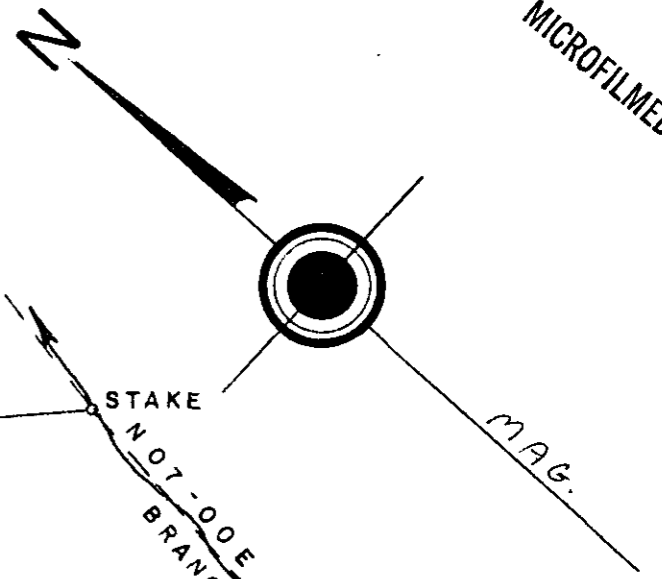


FORMERLY G. B. DILL

LOT - 1

LOT - 2

LOT - 3

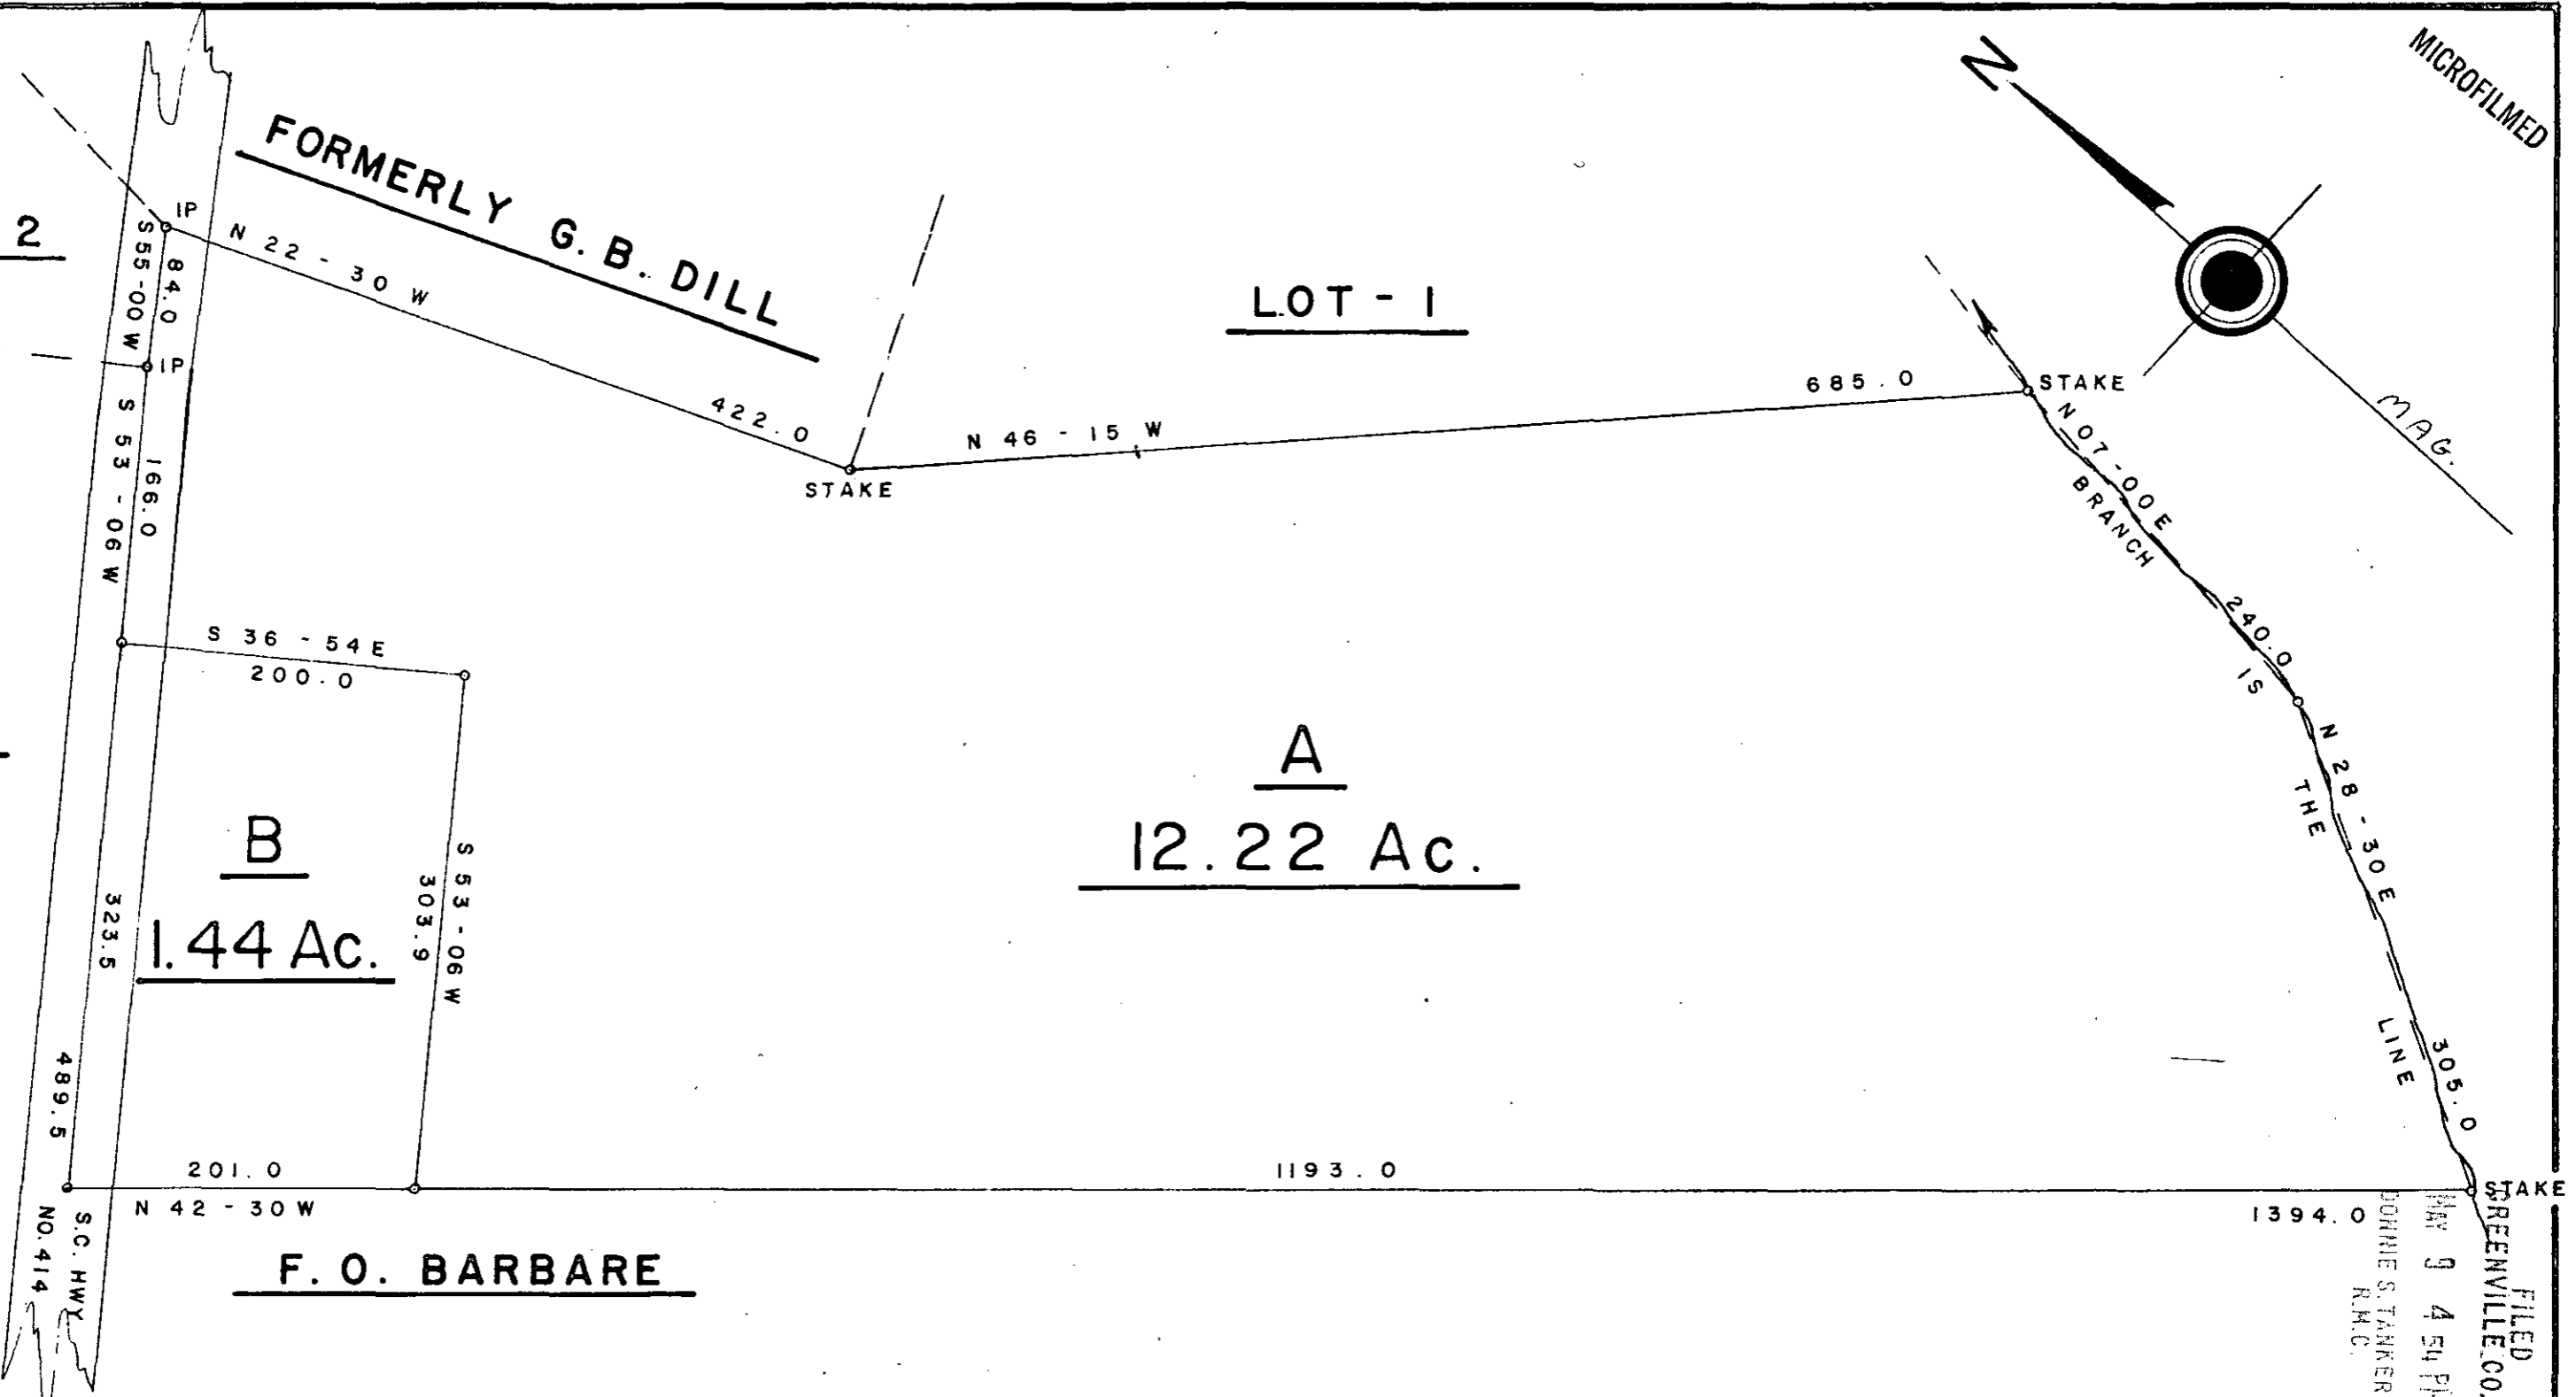

F. O. BARBARE

PROPERTY OF FAIRY OBERA BARBARE

STATE OF SOUTH CAROLINA  
COUNTY OF GREENVILLE

COPIED AND CALCULATED FROM OLD PLAT, WITHOUT FIELD WORK, MARCH 25, 1974 BY  
R. D. GARRISON, REG. L.S. 3972

MAY 9 1974

28437

RECORDING FEE  
PAID \$ 2.00

5B-98

SCALE 1" = 100'

FILED  
GREENVILLE CO. S.C.  
MAR 9 4 54 PM '74  
DONNIE S. TANKERSLEY  
R.M.C.