



FOR DEDICATION OF ROADS SEE  
DEDICATION BOOK PAGE 199

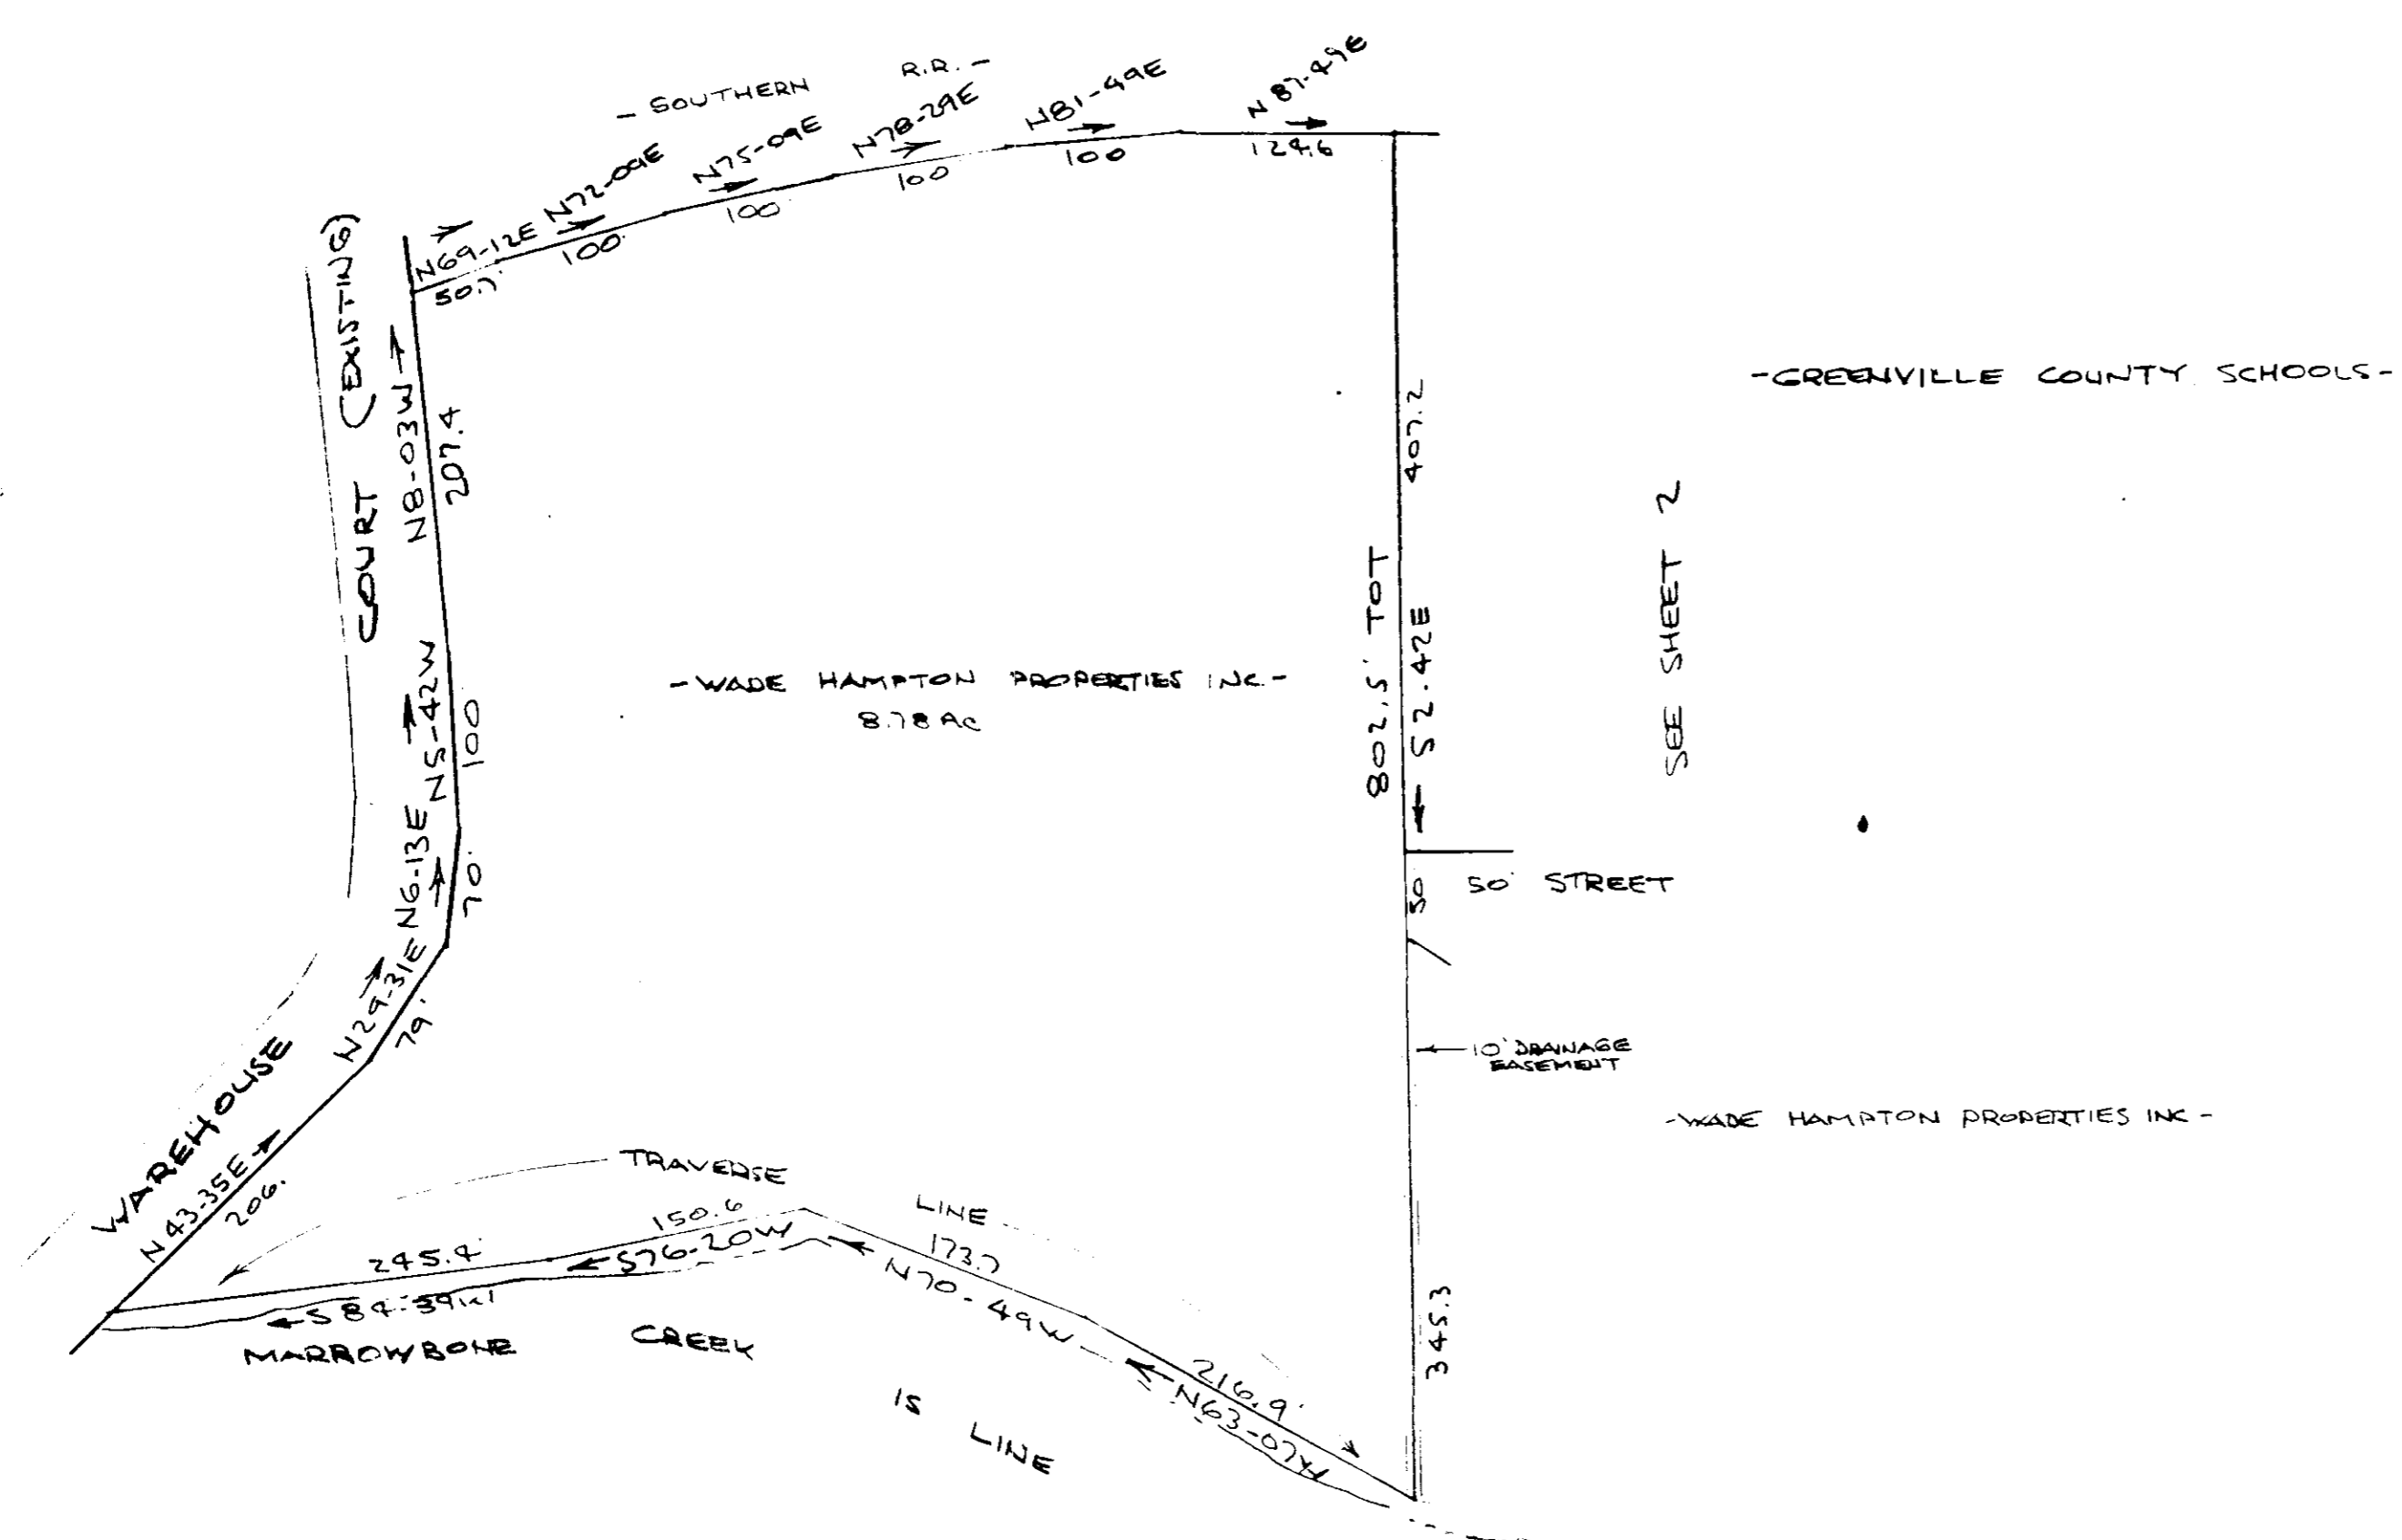

- JACK SHAW -

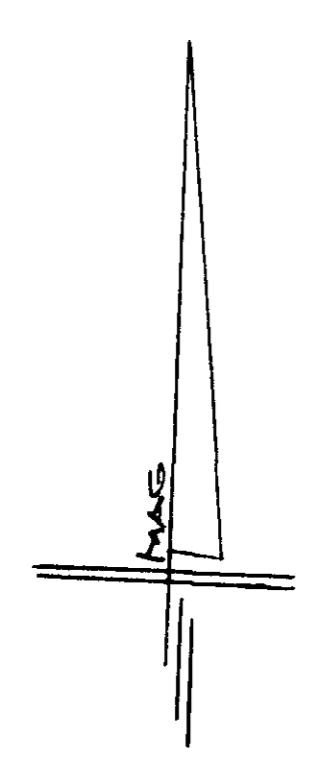

# FINAL PLAT

## CERTIFICATE OF OWNERSHIP AND DEDICATION

"The undersigned hereby acknowledge that I am (we are) the owner(s) of the property shown and described hereon and that I (we) hereby adopt this plan of subdivision with my (our) free consent and that I (we) establish the minimum building restriction lines, and hereby dedicate to public use as roads, streets, and easements, forever all areas so shown or indicated on said plat.

\_\_\_\_\_/\_\_\_\_\_/\_\_\_\_\_  
Signed \_\_\_\_\_  
\_\_\_\_\_/\_\_\_\_\_/\_\_\_\_\_  
Signed \_\_\_\_\_  
\_\_\_\_\_/\_\_\_\_\_/\_\_\_\_\_  
Signed \_\_\_\_\_  
\_\_\_\_\_/\_\_\_\_\_/\_\_\_\_\_  
Signed \_\_\_\_\_

## CERTIFICATE OF ACCURACY

"I, \_\_\_\_\_, certify that this plat was (drawn by me) (drawn under my supervision) (an actual survey made under my supervision) from an actual survey made by me (deed description recorded in Book \_\_\_\_\_, Page \_\_\_\_\_, etc.) (other); that the error of closure as calculated by latitudes and departures is \_\_\_\_\_; that the boundaries not surveyed are shown as broken lines plotted from information found in Book \_\_\_\_\_, Page \_\_\_\_\_; that this plat was prepared in accordance with the Greenville County Subdivision Regulations as adopted.

12-30-74 DATE R. B. BRUCE LICENSED ENGINEER OR REGISTERED SURVEYOR

S. C. Registration No. 1952

## CERTIFICATE OF APPROVAL FOR RECORDING

"I hereby certify that the subdivision plat shown hereon has been found to comply with the Subdivision Regulations for Greenville County, with the exception of such variances, if any, as are noted in the minutes of the Greenville County Planning Commission of Greenville County, South Carolina, and that it has been approved for recording in the office of the County Register of Mens Conveyance."

JAN 10, 1975 DATE J. Bluman Shaw DIRECTOR OF PLANNING GREENVILLE COUNTY PLANNING COMMISSION

## FILE NUMBER


72-115

WADE HAMPTON SPACE CENTER, INC.  
SHEET 1 OF 2

JACK E. SHAW OWNER R. B. BRUCE SURVEYOR

NO. OF ACRES: 33.0 (TOT) MILES 0.3

NO. OF LOTS: 1 DATE: 12-30-1974

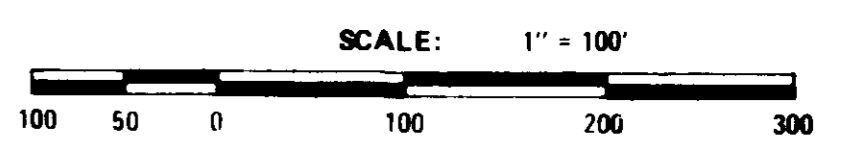

16562 Filed Jan 13 1975  
and Recorded in Vol. 57 54 2:44 PM  
Donnie S. Jankersley  
Register of Mens Conveyance

JAN 13 5-D-59

#16560