
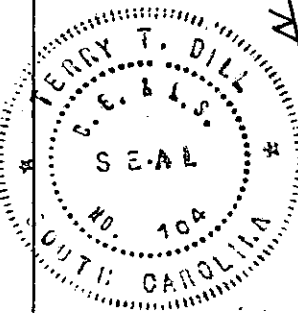


FILED
GREENVILLE, CO. S. C.

FEB 13 4 38 PM '74
DONNIE S. TANKERSLEY
R.M.C.

FEB 13 1974

AREA 8.0 ACRES

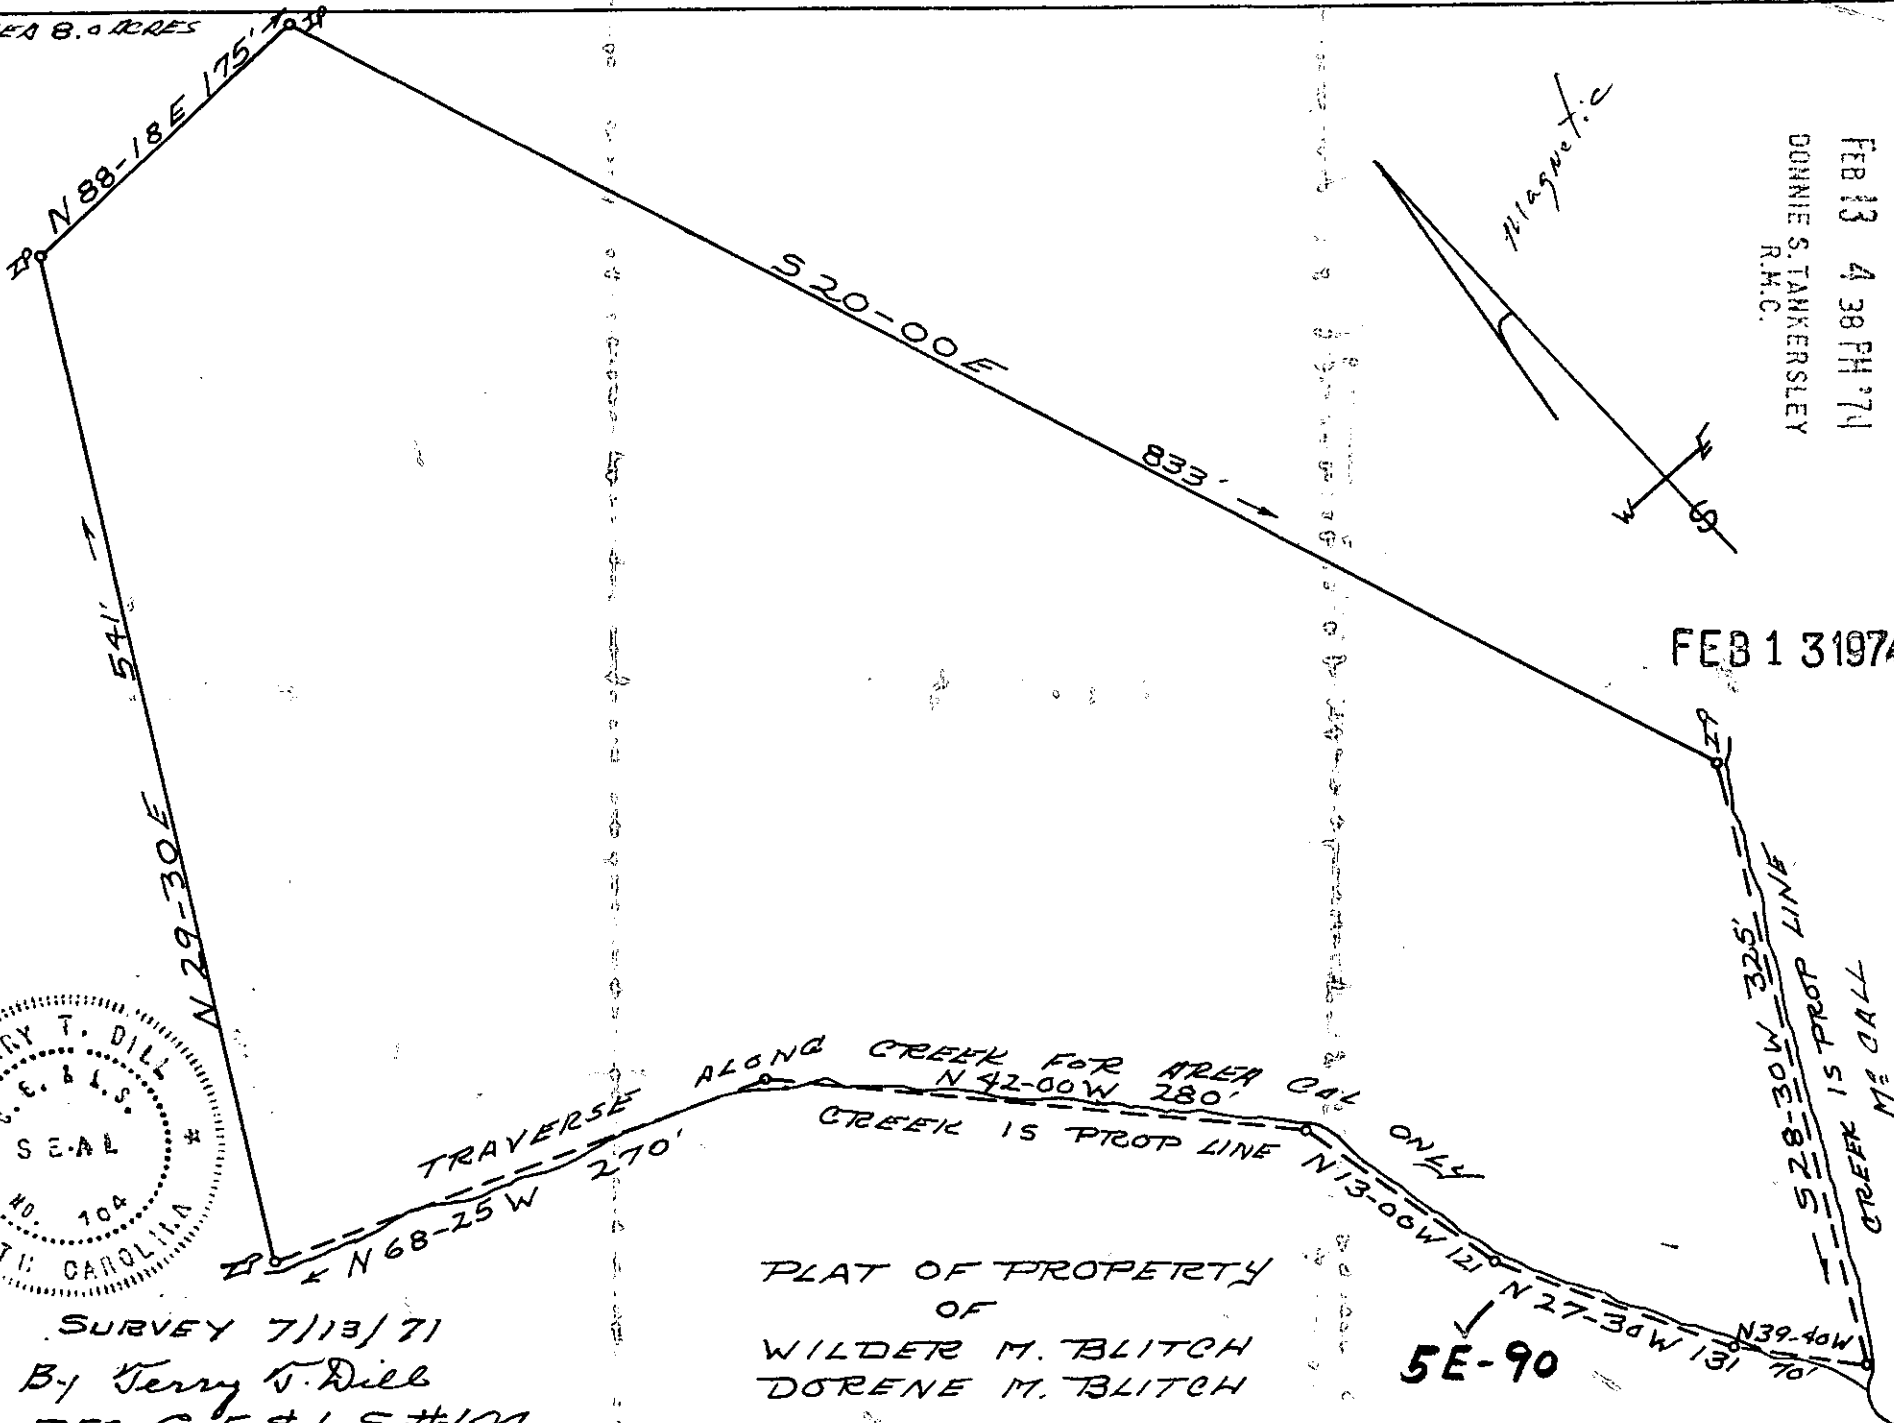

SURVEY 7/13/71
By Jerry T. Dill
REG C. E & L. S. #104

TRAVERSE ALONG CREEK FOR AREA 8.0 AC
N 42-00 W 280'
CREEK IS PROP LINE ONLY

PLAT OF PROPERTY
OF
WILDER M. BLITCH
DORENE M. BLITCH

5E-90

BATES TOWNSHIP GREENVILLE CO
20191 STATE OF SOUTH CAROLINA JULY 19, 71

RECORDING FEE
PAID \$ 1.00

SCALE 1/2" = 100'

MICROFILMED