
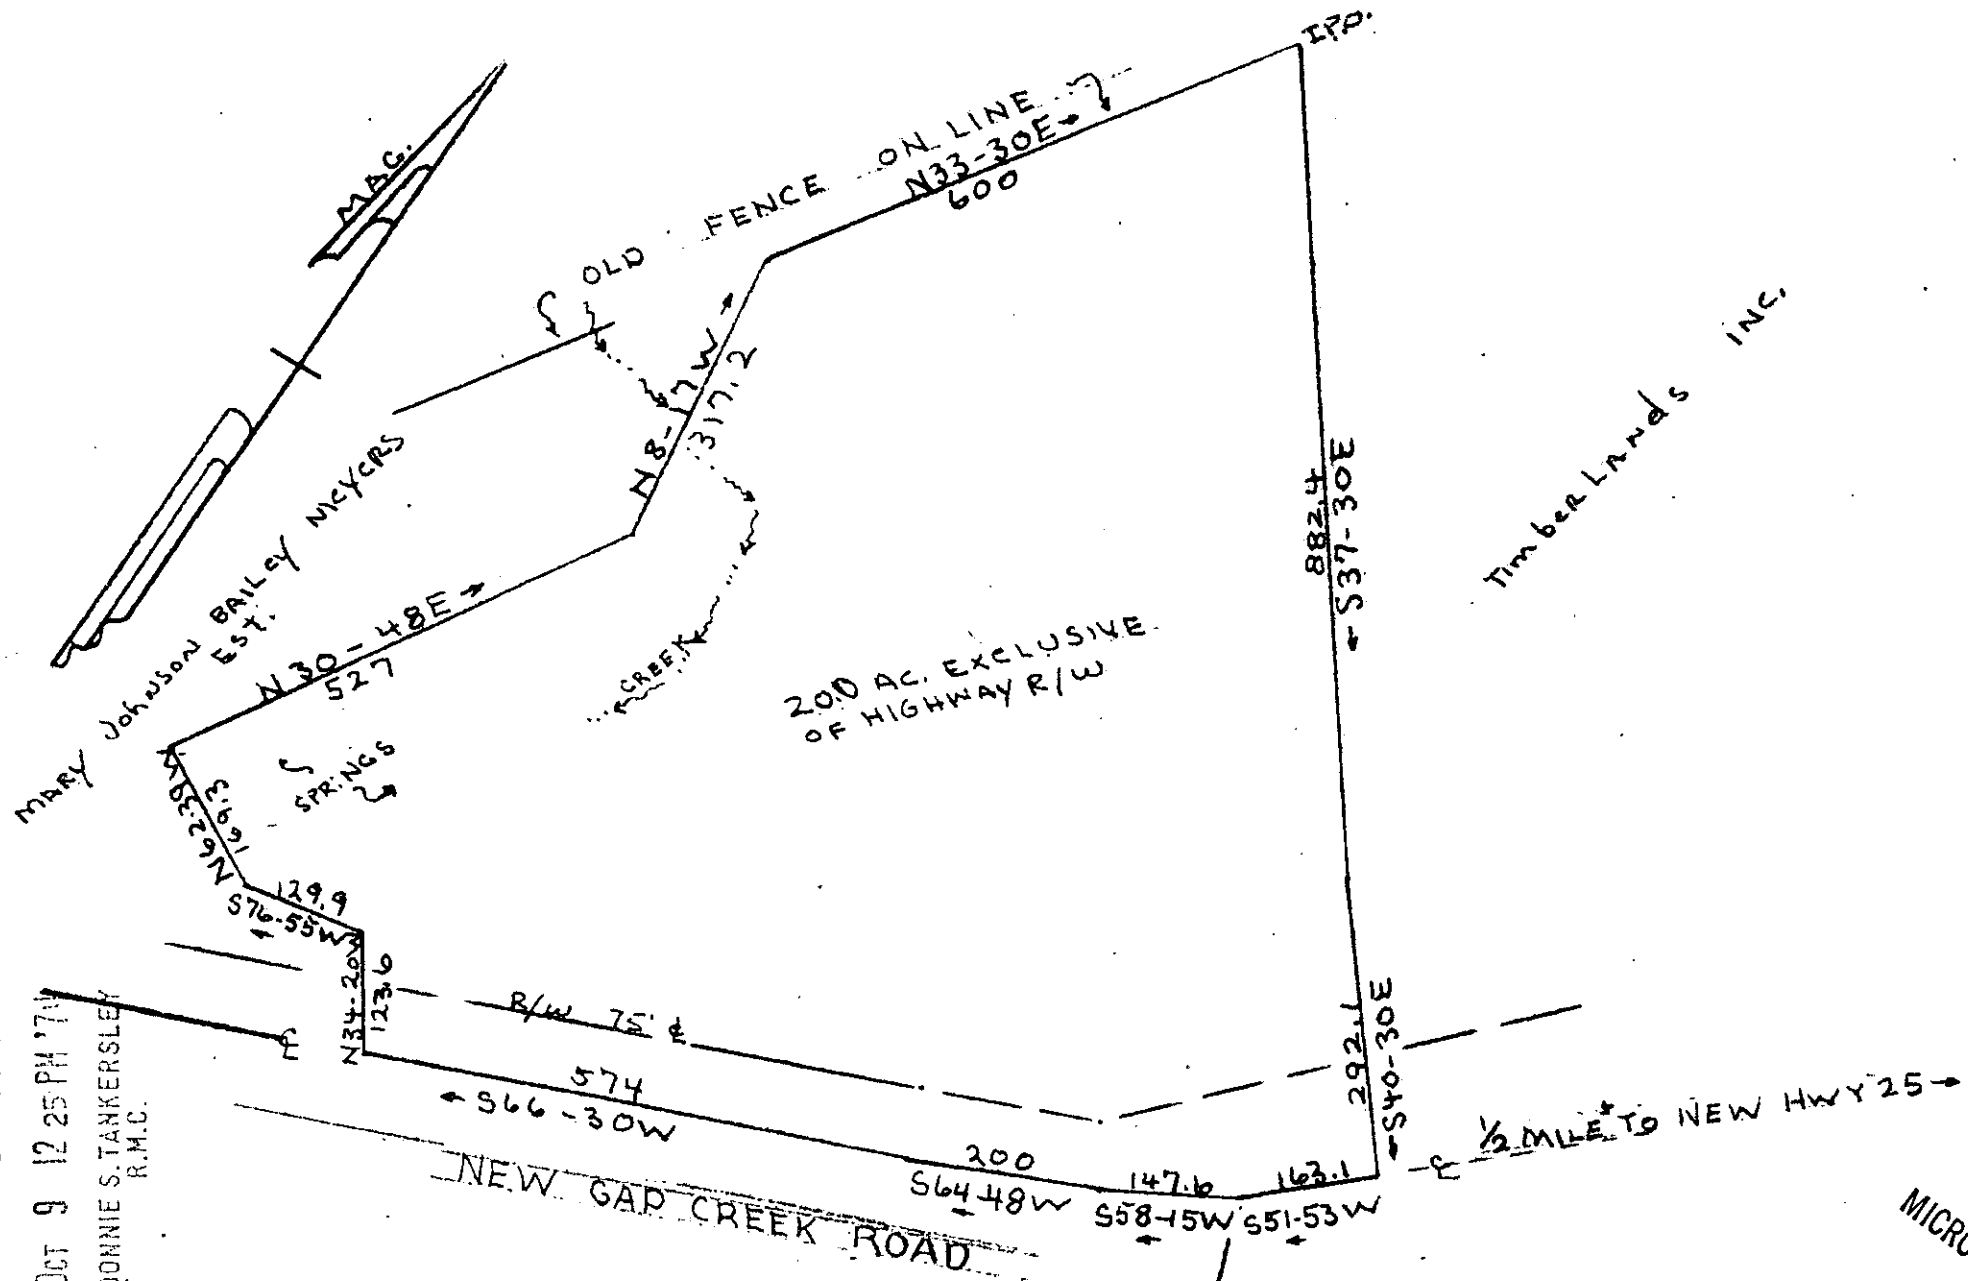


FILED
GREENVILLE CO. S. C.
OCT 9 12 25 PM '74
DONNIE S. TANKERSLEY
R.M.C.

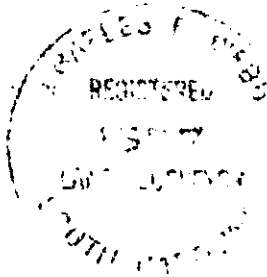

✓ 5I-62

OCT 9 1974
9243

RECORDING FEE
PAID \$ 1.50

PLAT FOR
CYNTHIA C. MANNING
NEAR RIVER FALLS
GREENVILLE COUNTY, S.C.
WEBB SURVEYING & MAPPING CO.
SCALE 1" = 100' OCT. 1974

MICROFILMED