
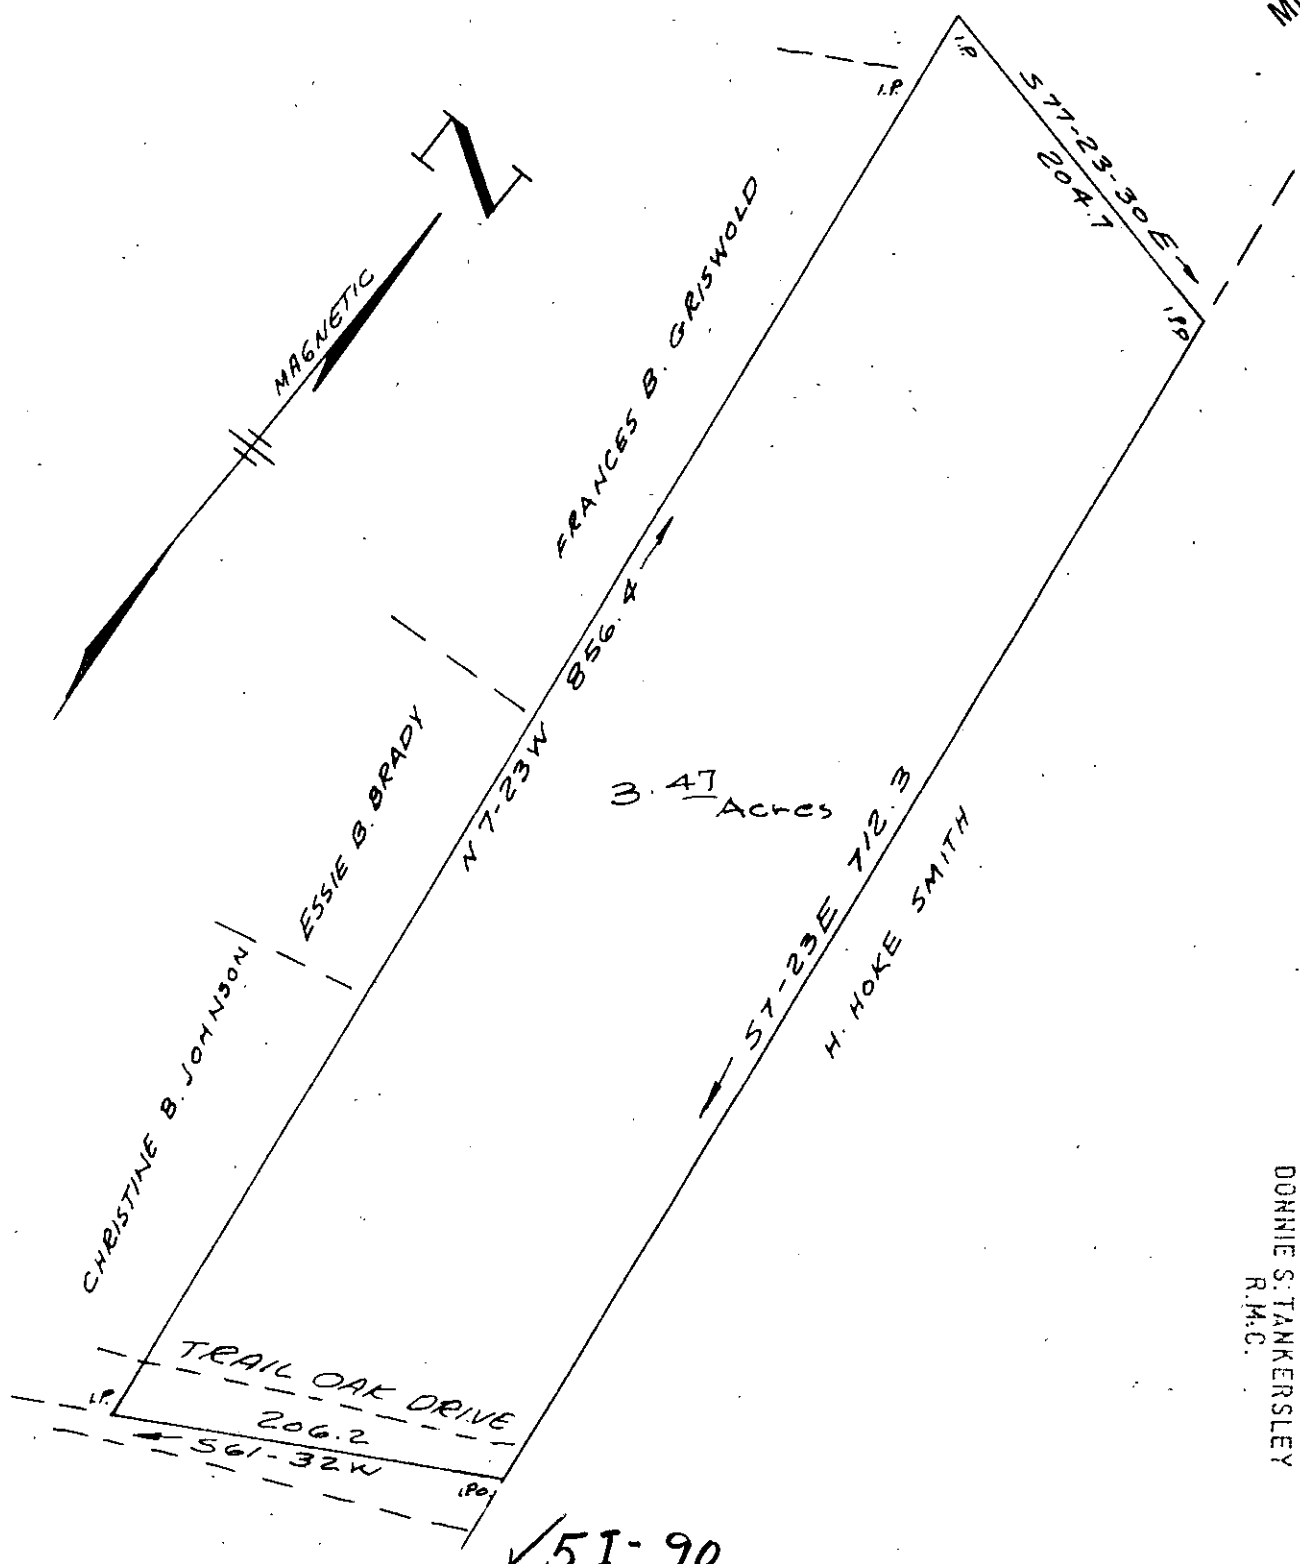


MICROFILMED

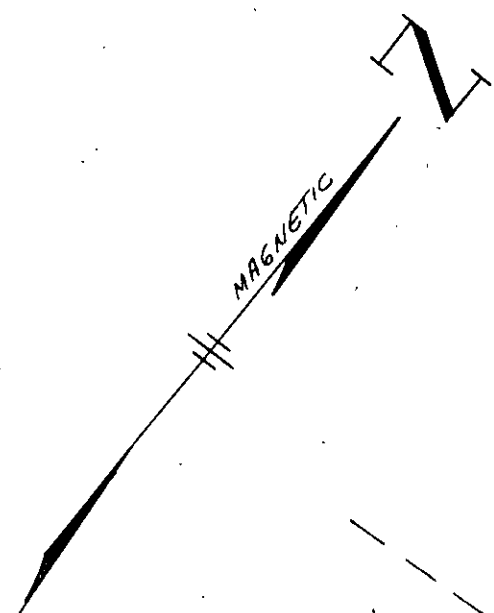

CHRISTINE B. JOHNSON

ESSIE B. BRADY

FRANCES B. GRISWOLD

H. HOKE SMITH

3.47 Acres


TRAIL OAK DRIVE
206.2

S 61-32 W

51-90

OCT 25 1974

RECORDING FEE
PAID \$ 1.00

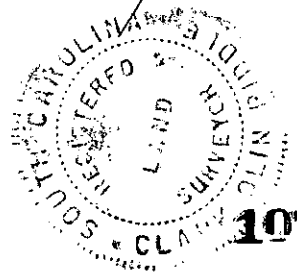

10784

PROPERTY OF
PINCKNEY BURNS JR.
GREENVILLE, CO. S. C.

SCALE 1"=100'

FILED
GREENVILLE CO. S. C.
OCT 25 11 51 AM '74
DONNIE S. TANKERSLEY
R.M.C.

SEPT. 1974

F.B.-C-74

C.O. RIDDLE REG. L.S. N° 1347 GREENVILLE, S.C.