
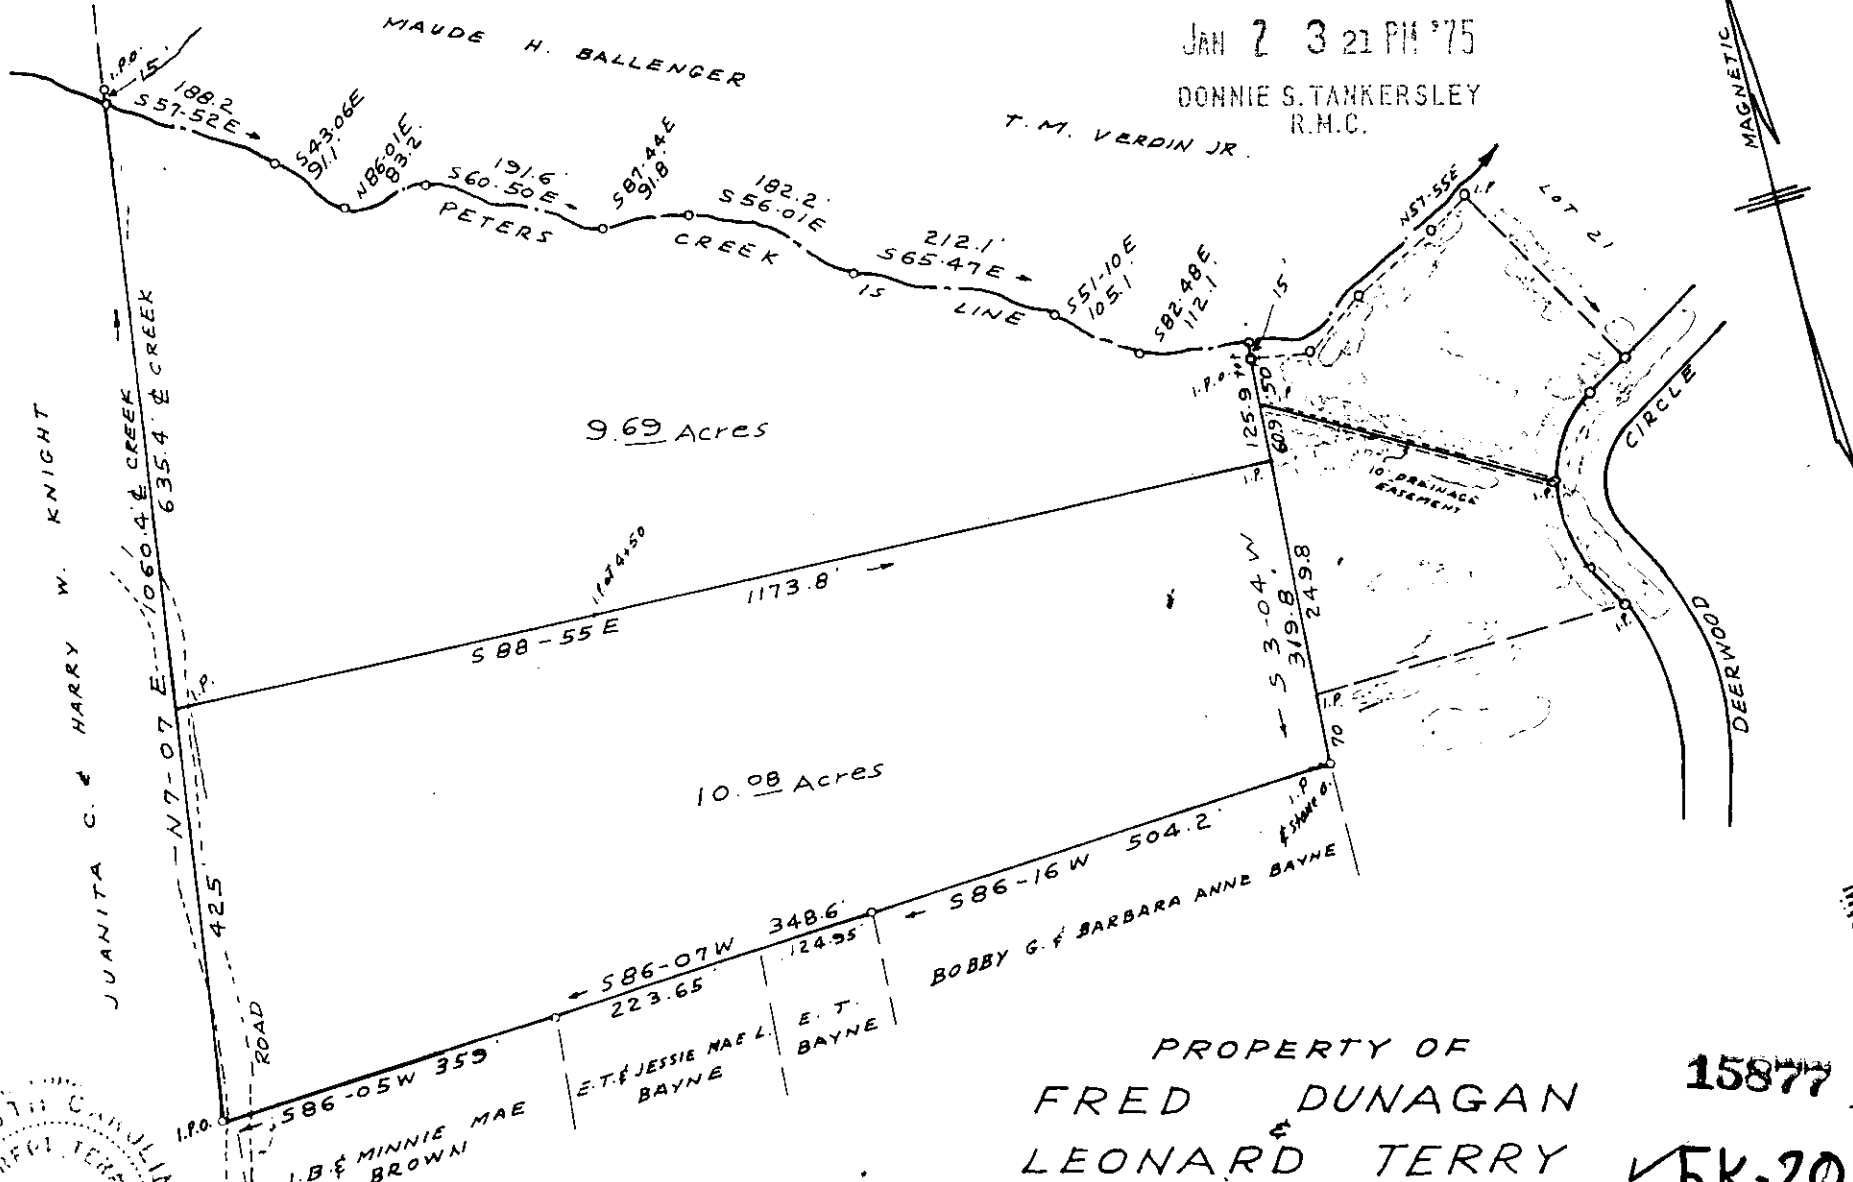


FILED
GREENVILLE CO. S.C.

JAN 23 21 PM '75


DONNIE S. TANKERSLEY
R.M.C.

T. M. VERDIN JR.

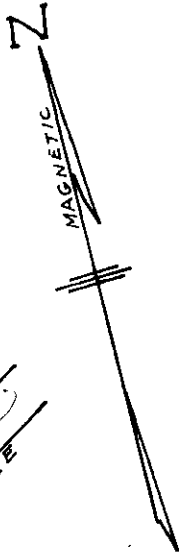

9.69 Acres

10.08 Acres

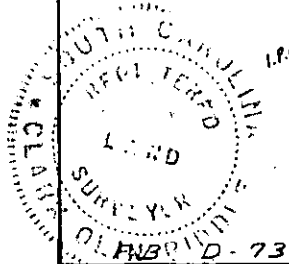

RECORDING FEE
PAID \$ 1.00

PROPERTY OF
FRED DUNAGAN 15877
LEONARD TERRY ✓ 5K-20
NEAR FIVE FORKS - GREENVILLE CO. S.C.
SCALE 1" = 200' DEC. 3, 1974

C. O. RIDDLE - Reg. L.S. - Greenville, S.C.

MICROFILMED