


FILED  
 GREENVILLE CO. S. C.  
 APR 4 5 00 PM '75  
 DONNIE S. TANKERSLEY  
 R.M.C.

MICROFILMED

Magnetic

Riley D. McCord

Paul B. Costner Sr.

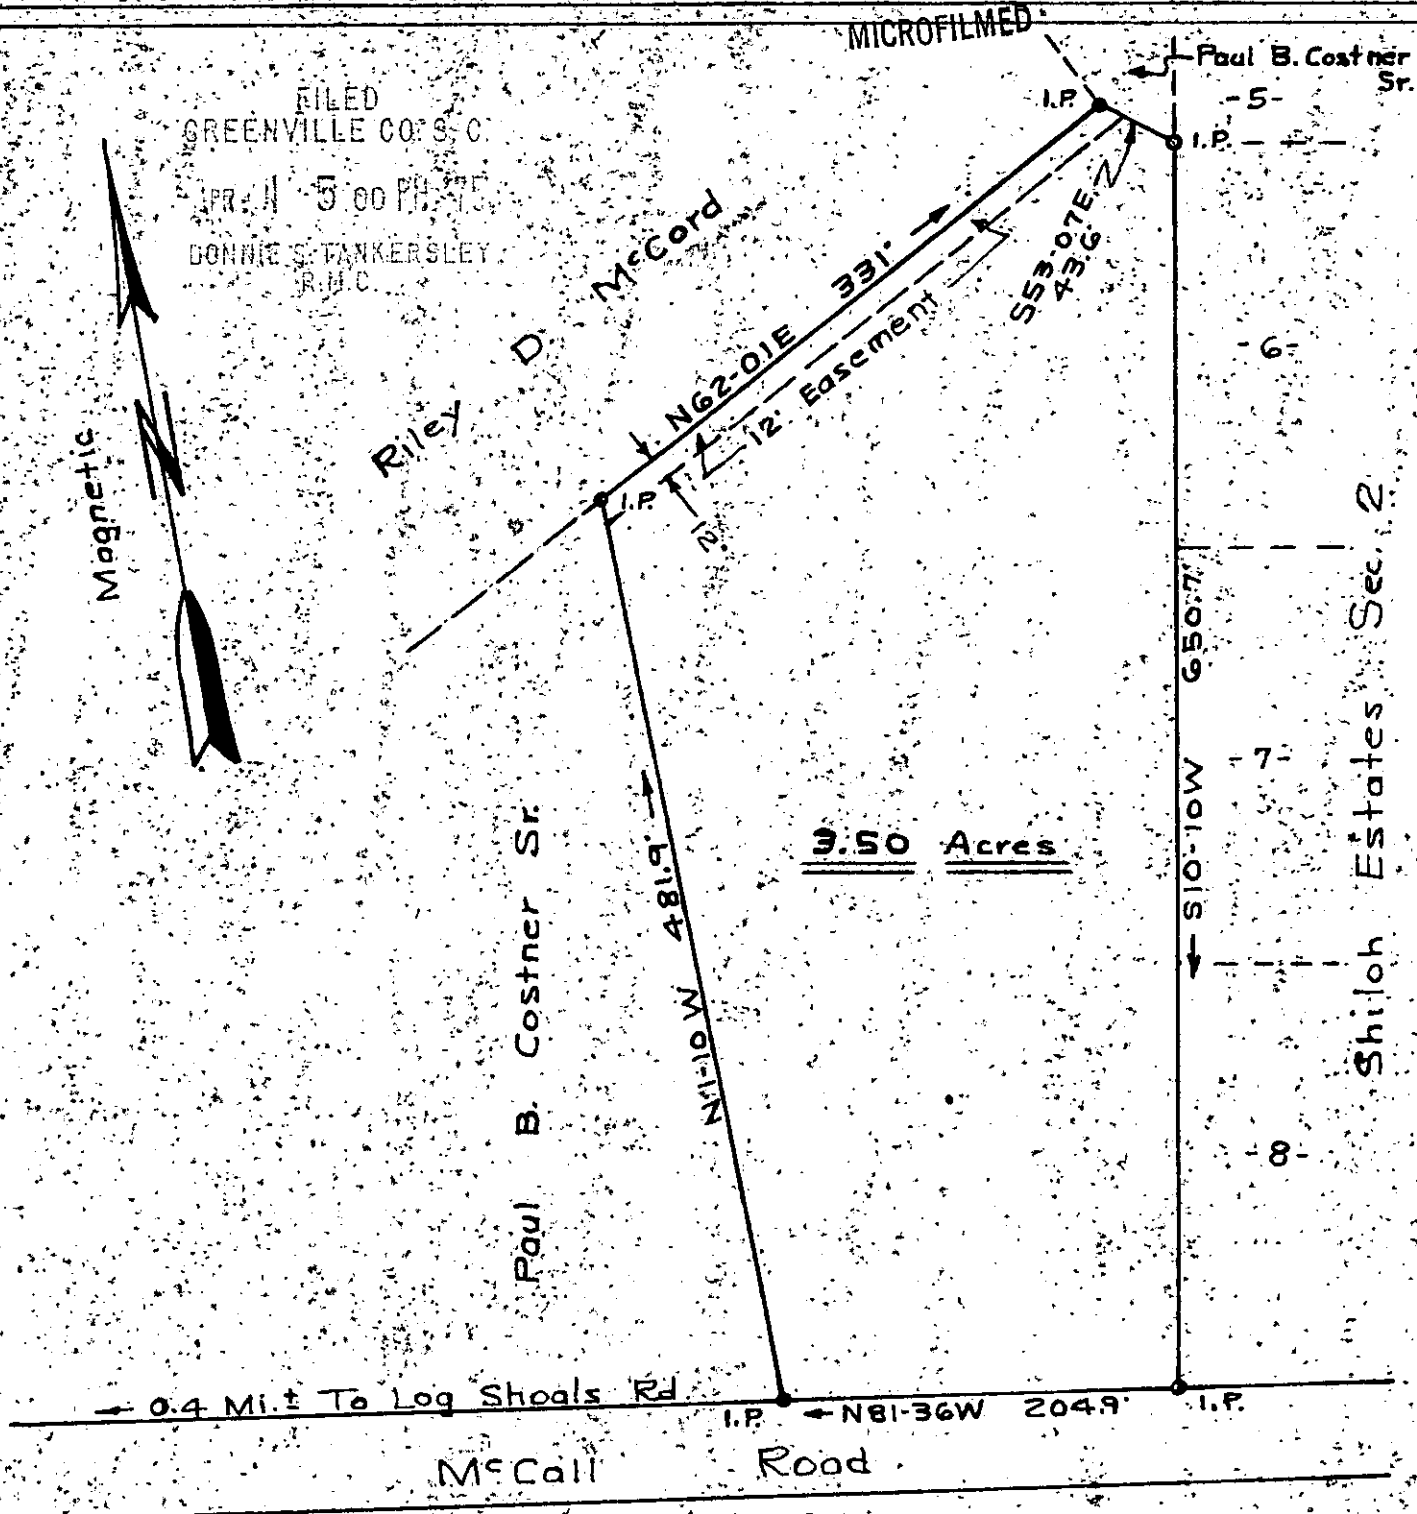


PROPERTY OF  
 PAUL B. COSTNER SR.  
 GREENVILLE CO. S. C.

22981

Scale 1"=100' Feb. 8, 1975  
 T.H. Walker Jr. Reg. L.S. 3182  
 300 Maple Dr. Mauldin, S. C.

APR 4 1975

100 5K-105

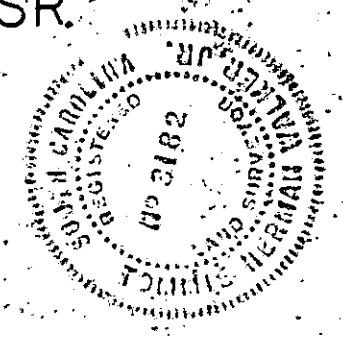

There is a 12' Easement reserved along the rear line as shown.

T.H. Walker Jr.