



MICROFILMED

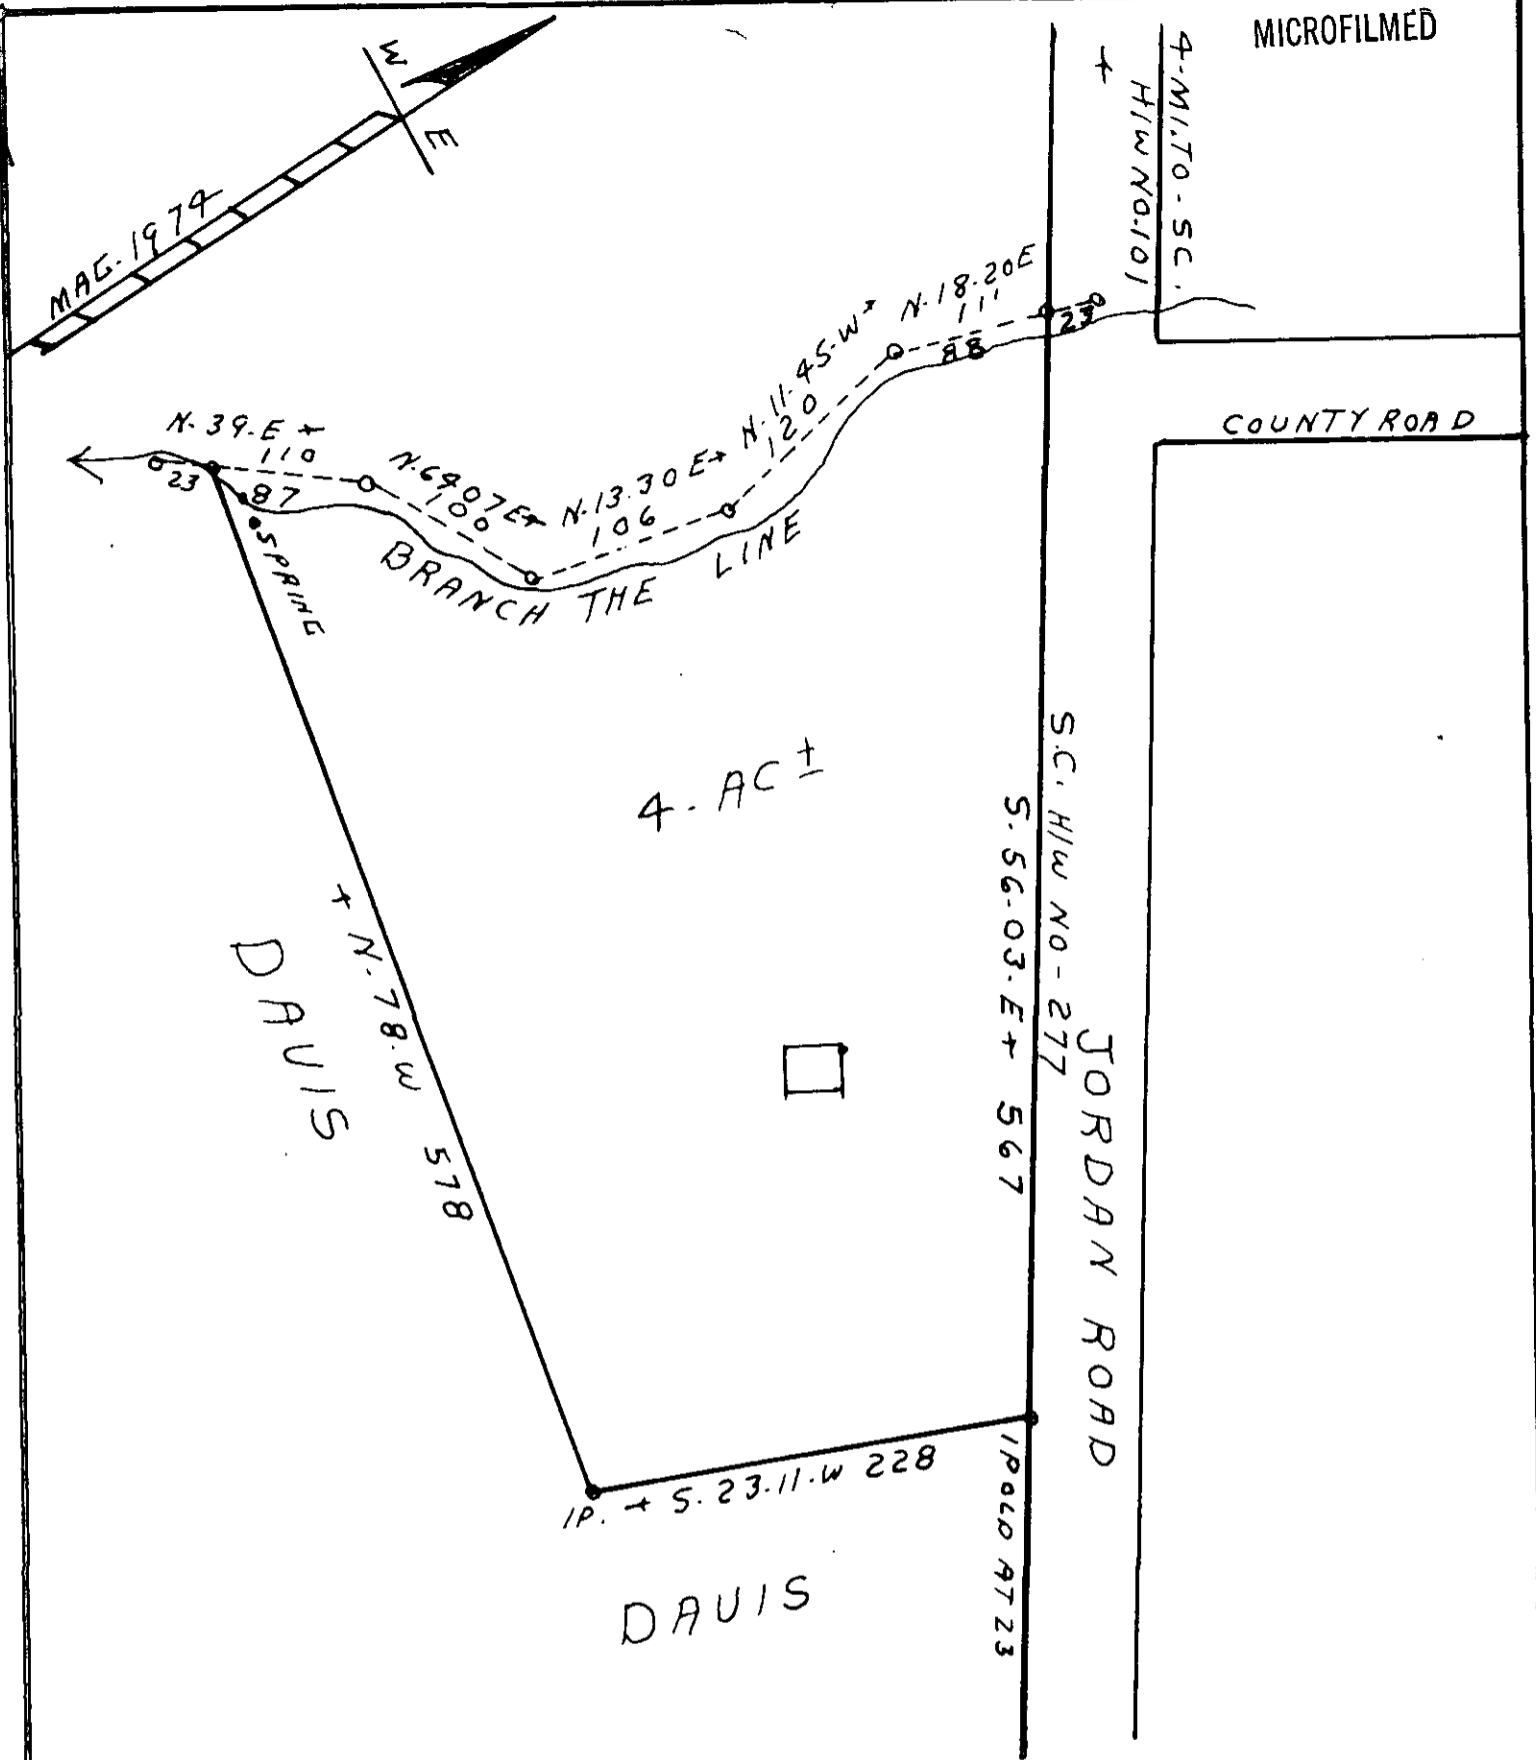

4. AC ±

DAVIS

DAVIS

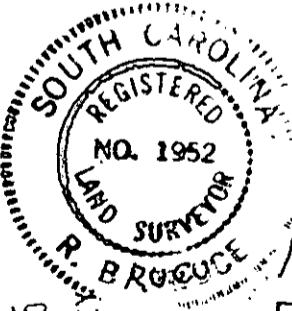

✓ 5M-145

PROPERTY OF
 PEARL HOWARD EST.
 GREENVILLE COUNTY SC
 HIGHLAND T.W.P.
 SEE PLAT BOOK EE PG. 400
 SCALE 1" = 100' - 3-7-1975
 CAROLINA SURVEYING CO.

112 MANLY ST. GREENVILLE, S.C.

R. B. Bruce, R.L.S. #1952

FILED
 GREENVILLE CO. S.C.
 AUG 14 11 47 AM '75
 DONNIE S. TANKERSLEY
 R.M.C.

4131

RECORDING FEE
 PAID \$ 1.00

AUG 14 1975