
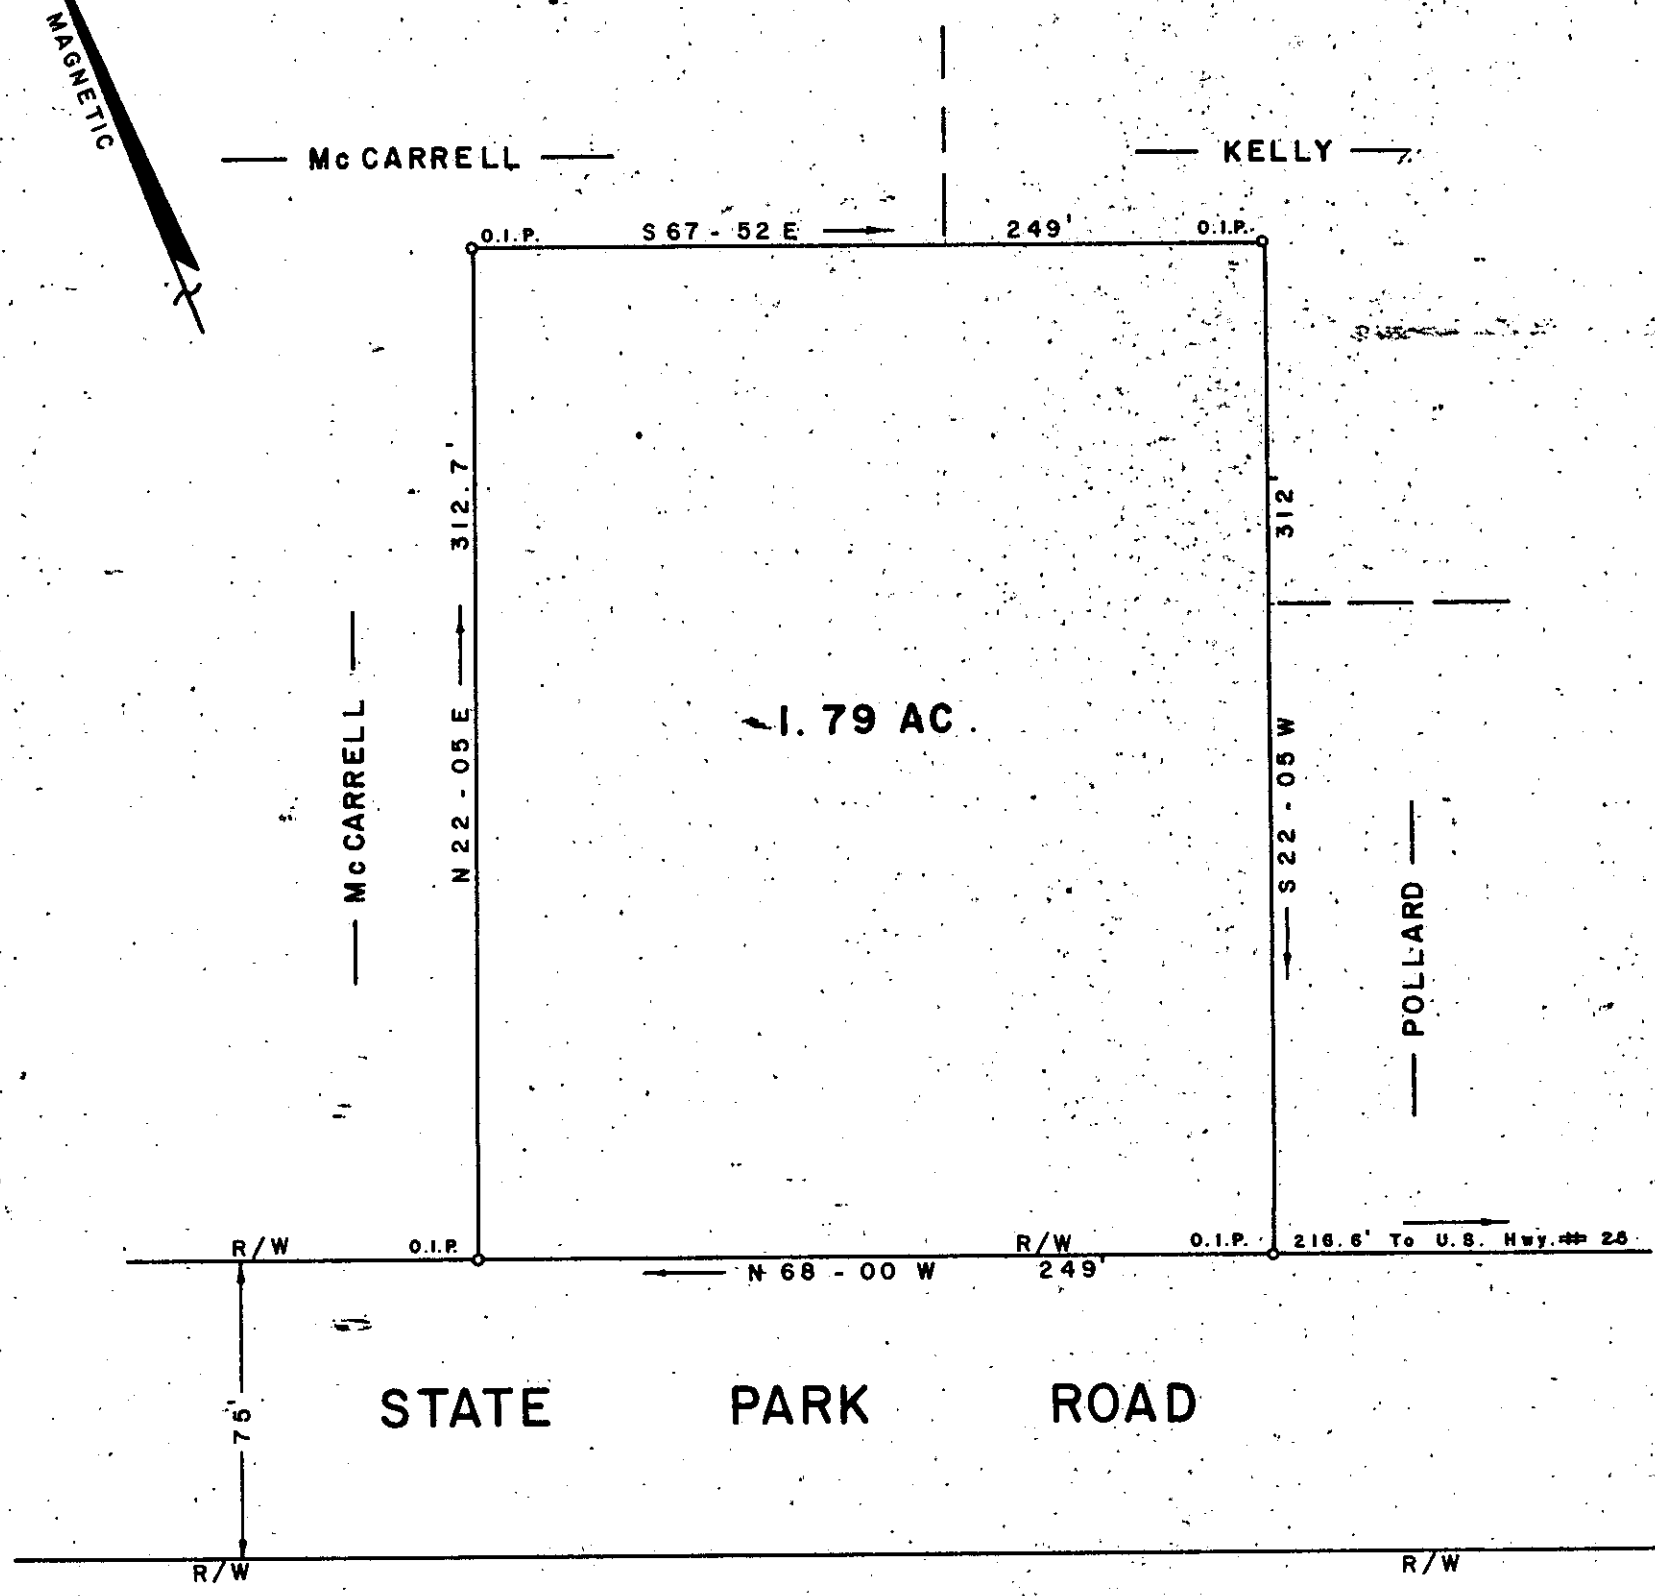


MICROFILMED

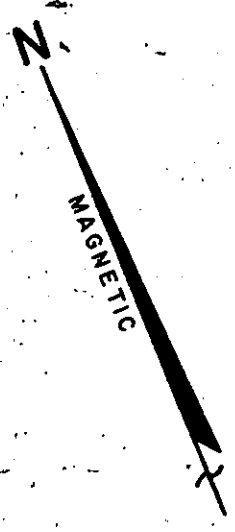

SURVEY FOR
TRAVELERS REST FEDERAL SAVINGS & LOAN ASSOCIATION
 CITY OF TRAVELERS REST
 GREENVILLE COUNTY

SOUTH CAROLINA
 JANUARY 7, 1976

FILED
 GREENVILLE CO. S. C.
 JAN 13 9 06 AM '76
 DONNIE S. TANKERSLEY
 R.M.C.

17774

✓ 5-0-34

W. WILLIAMS, JR. ENGR./SURVEYOR # 3979
 REG. PROFESSIONAL SURVEYOR
 SOUTH CAROLINA
 15 MAIN STREET
 TRAVELERS REST, S. C.

RECORDING FEE
 PAID \$ 200

F. B. 14 491-3-30

SCALE 1" = 60'