



MICROFILMED

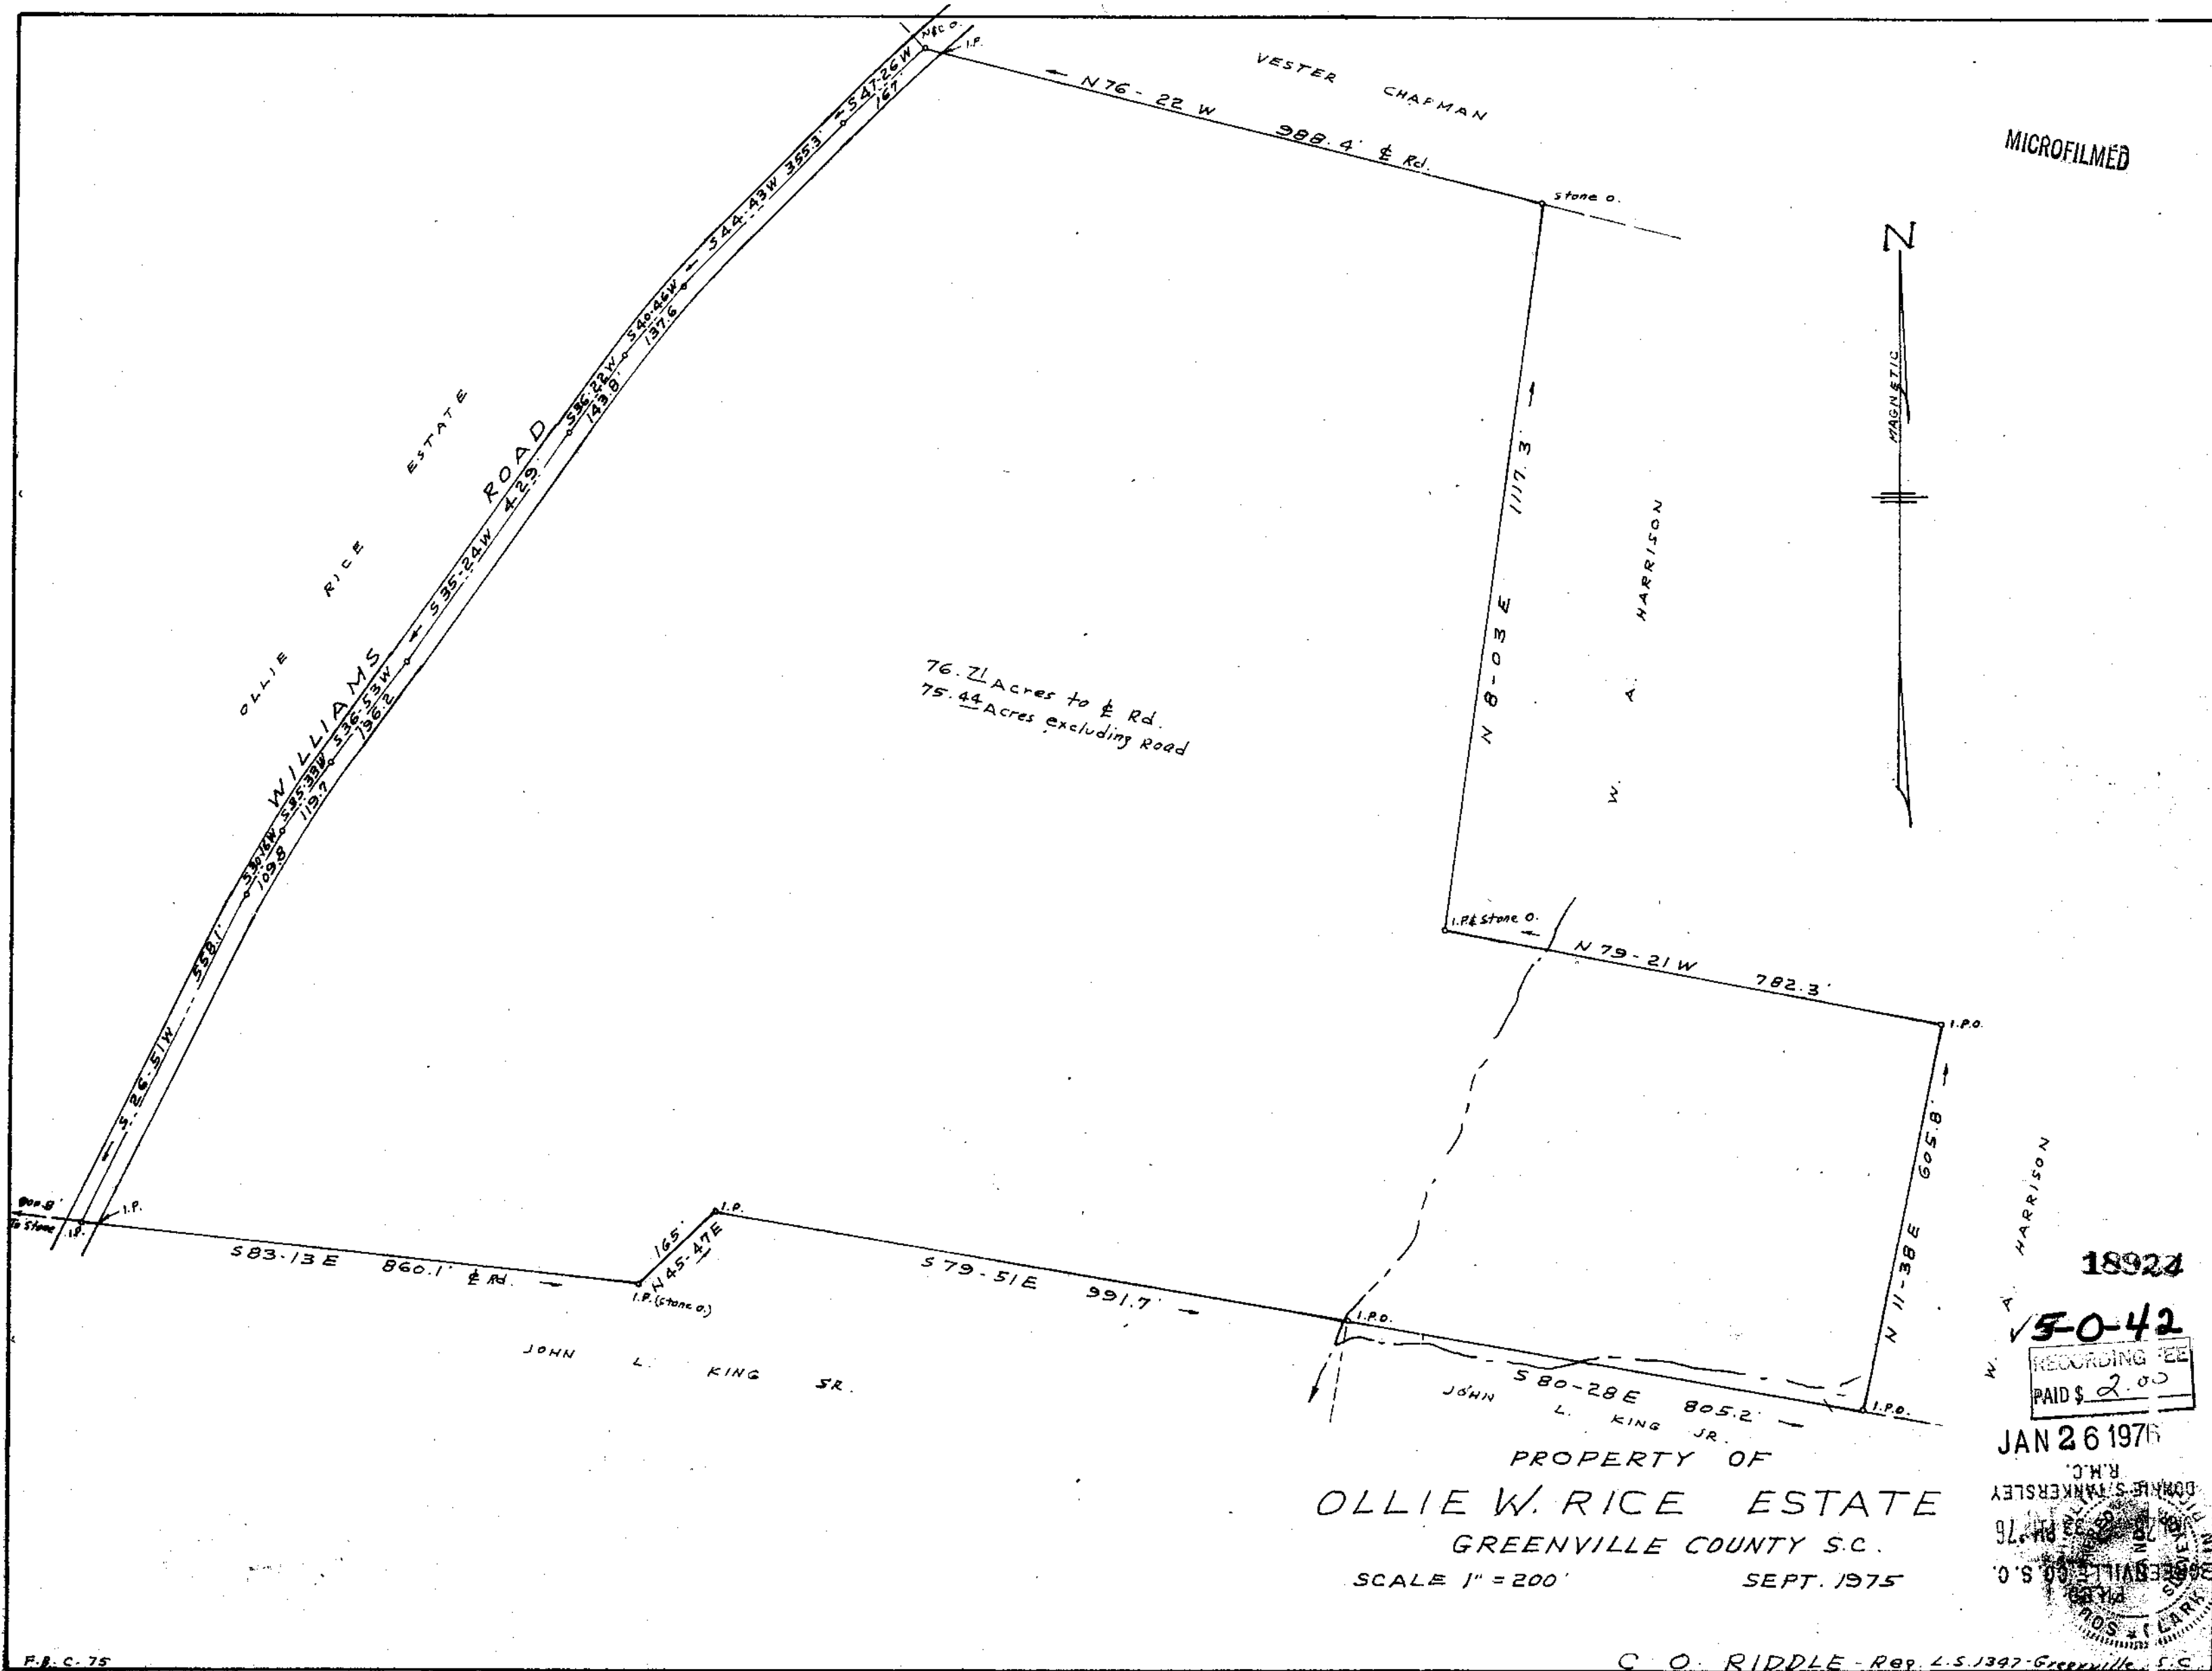

76.21 Acres to E Rd.
 75.44 Acres excluding Road

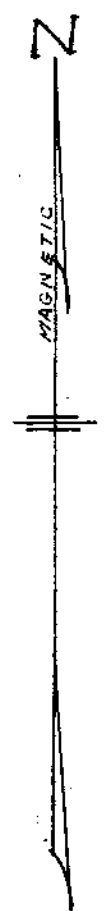

W. A. HARRISON

18924

✓ 50-42
 RECORDING FEE
 PAID \$ 2.00

JAN 26 1976

RECORDED
 1976
 11 28 AM 76
 GREENVILLE S.C.
 R.M.C.
 DONALD S. HANKERSLEY

PROPERTY OF
OLLIE W. RICE ESTATE
 GREENVILLE COUNTY S.C.

SCALE 1" = 200' SEPT. 1975

C. O. RIDDLE - Reg. L.S. 1397 - Greenville, S.C.