

FILED
 GREENVILLE CO. S. C.
 MAR 12 12 29 PM '76
 DONNIE S. TANKERSLEY
 R.M.C.

PERRY HOWARD


6.95 ACRES

JAMES PENNINGTON

JAMES PENNINGTON

MICROFILMED


MAG. NORTH

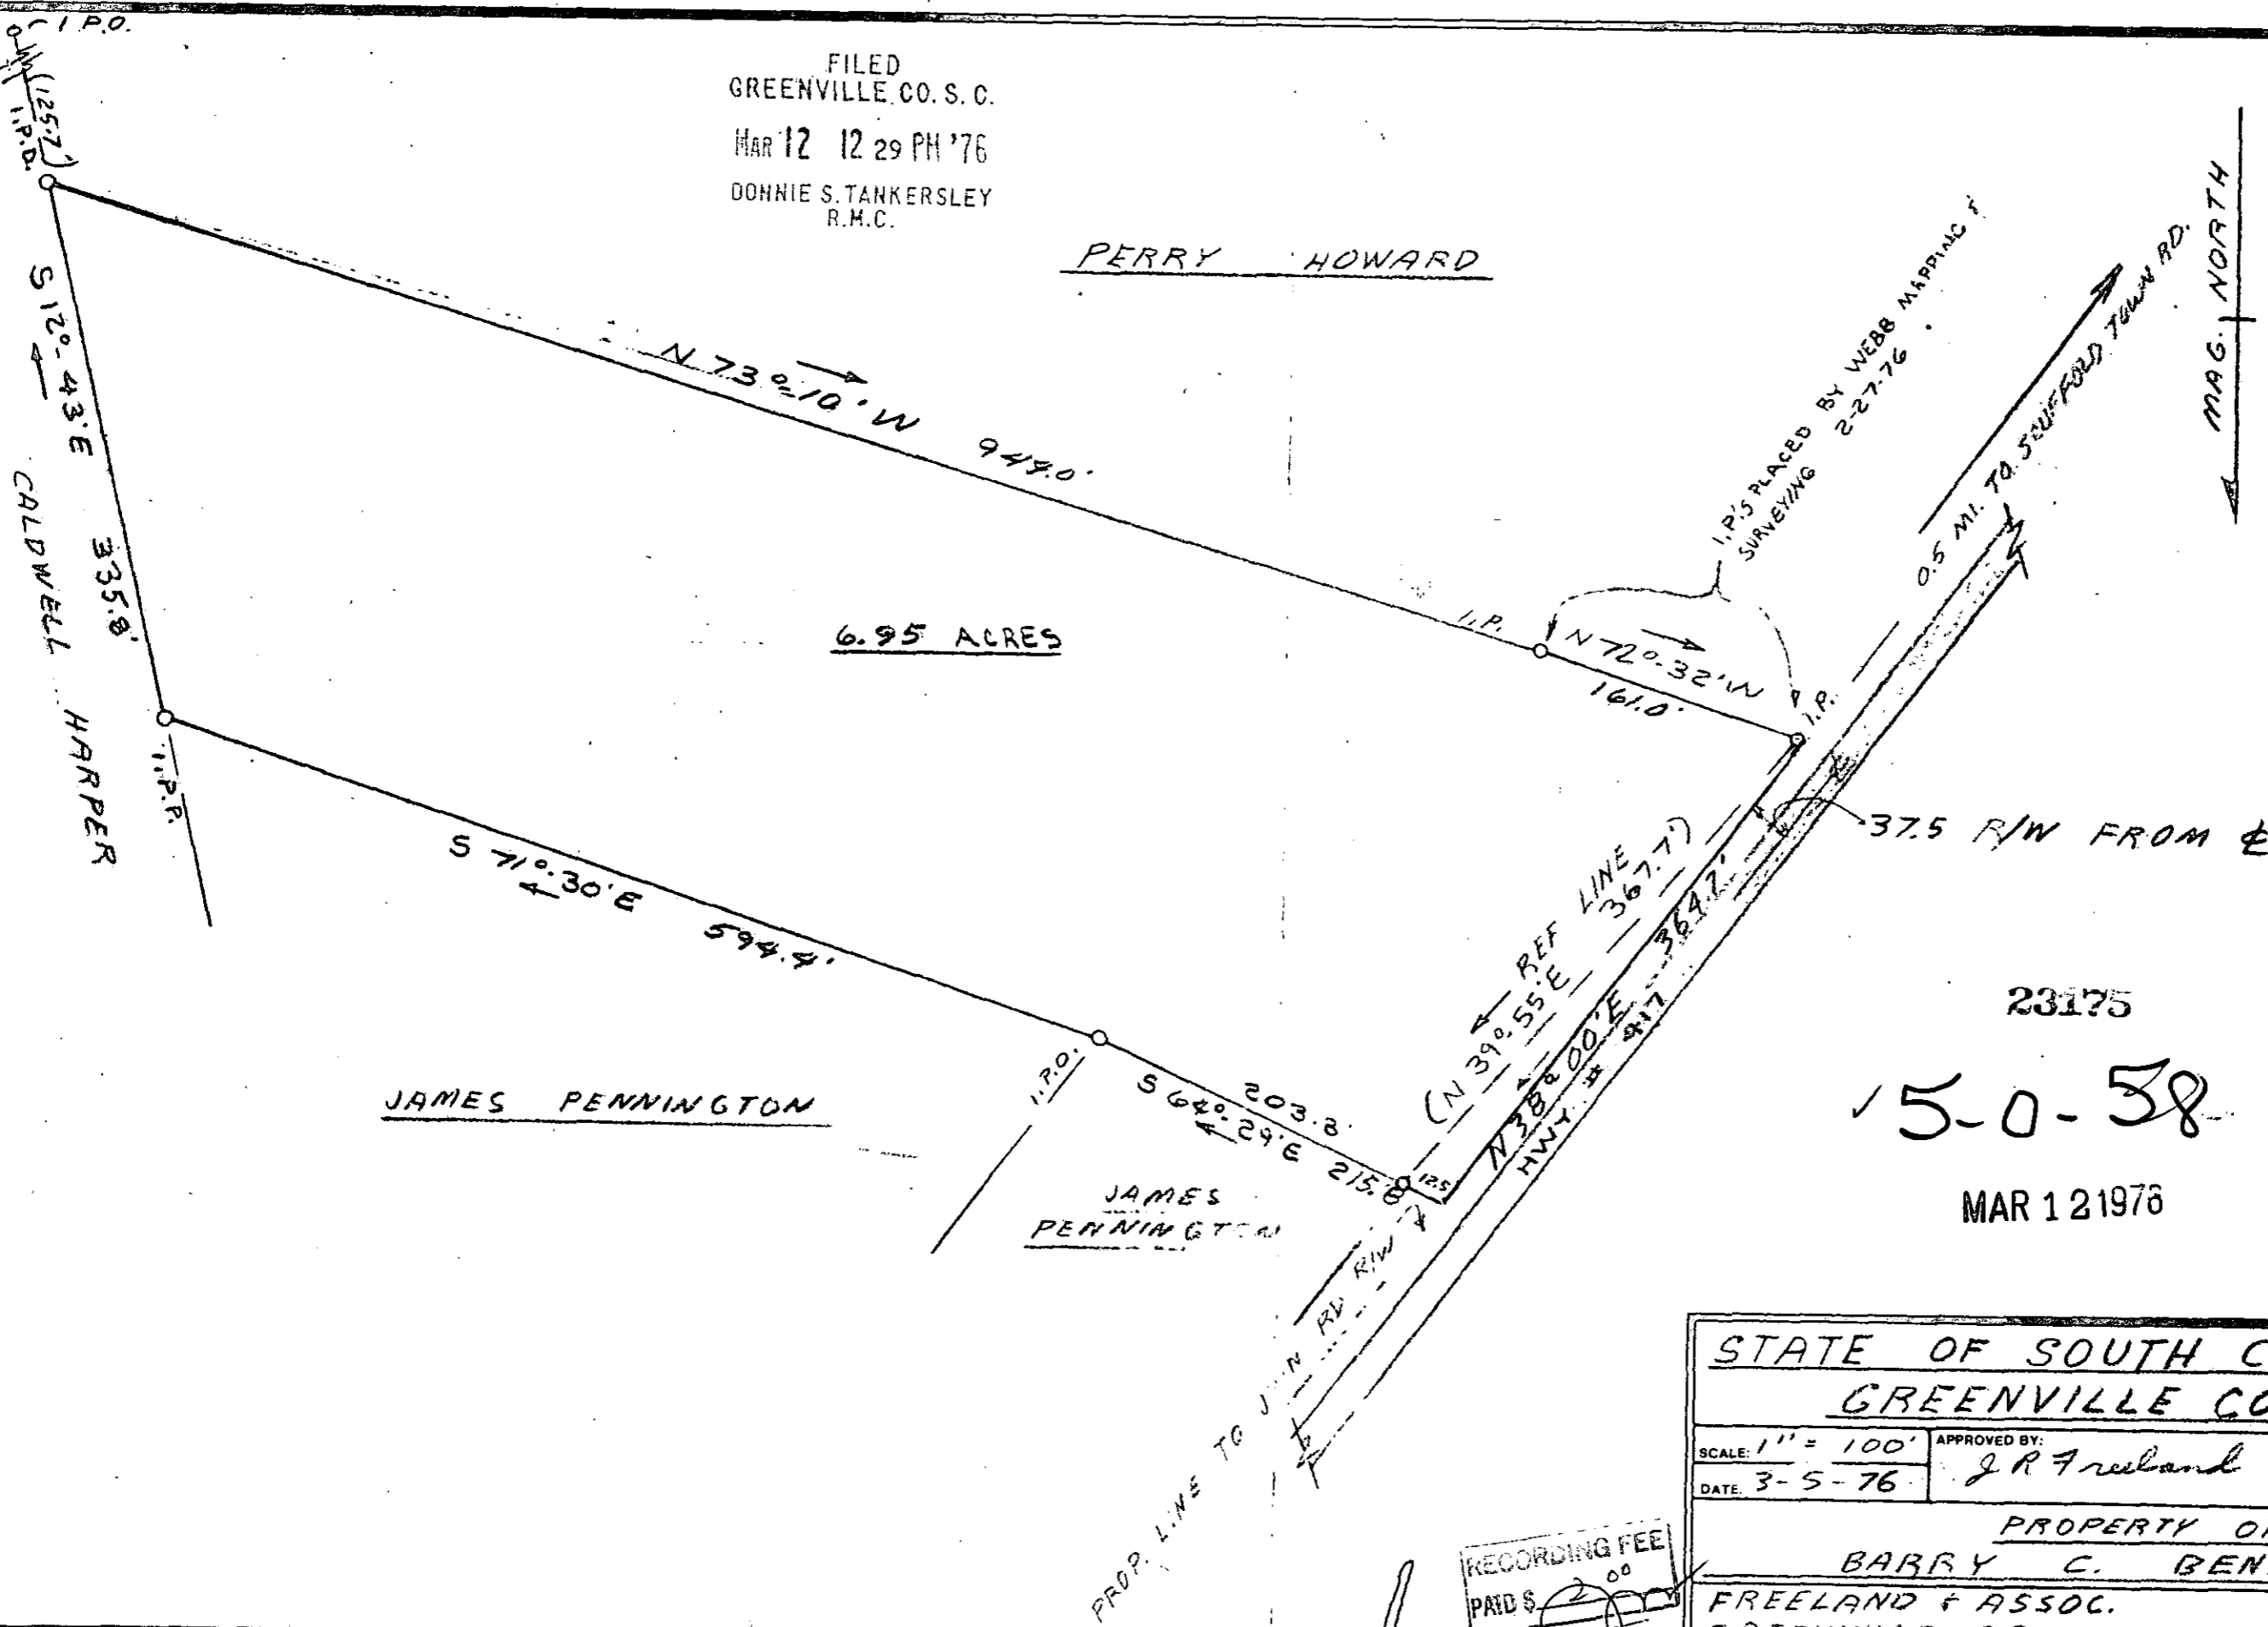

23175

15-0-58

MAR 12 1976

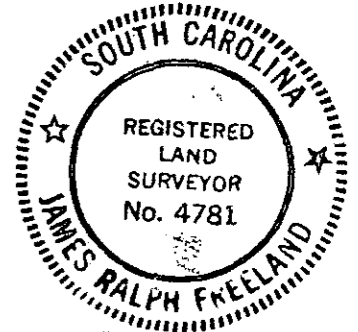

STATE OF SOUTH CAROLINA			
GREENVILLE COUNTY			
SCALE: 1" = 100'	APPROVED BY:	DRAWN BY: FL	
DATE: 3-5-76	J. R. Freeland	REVISED:	
PROPERTY OF			
BARRY C. BENNINGTON			
FREELAND & ASSOC. GREENVILLE, S.C.			DRAWING NUMBER 75-785

RECORDING FEE
 PAID \$ 2.00

PROP. LINE TO JOIN RW R/W