
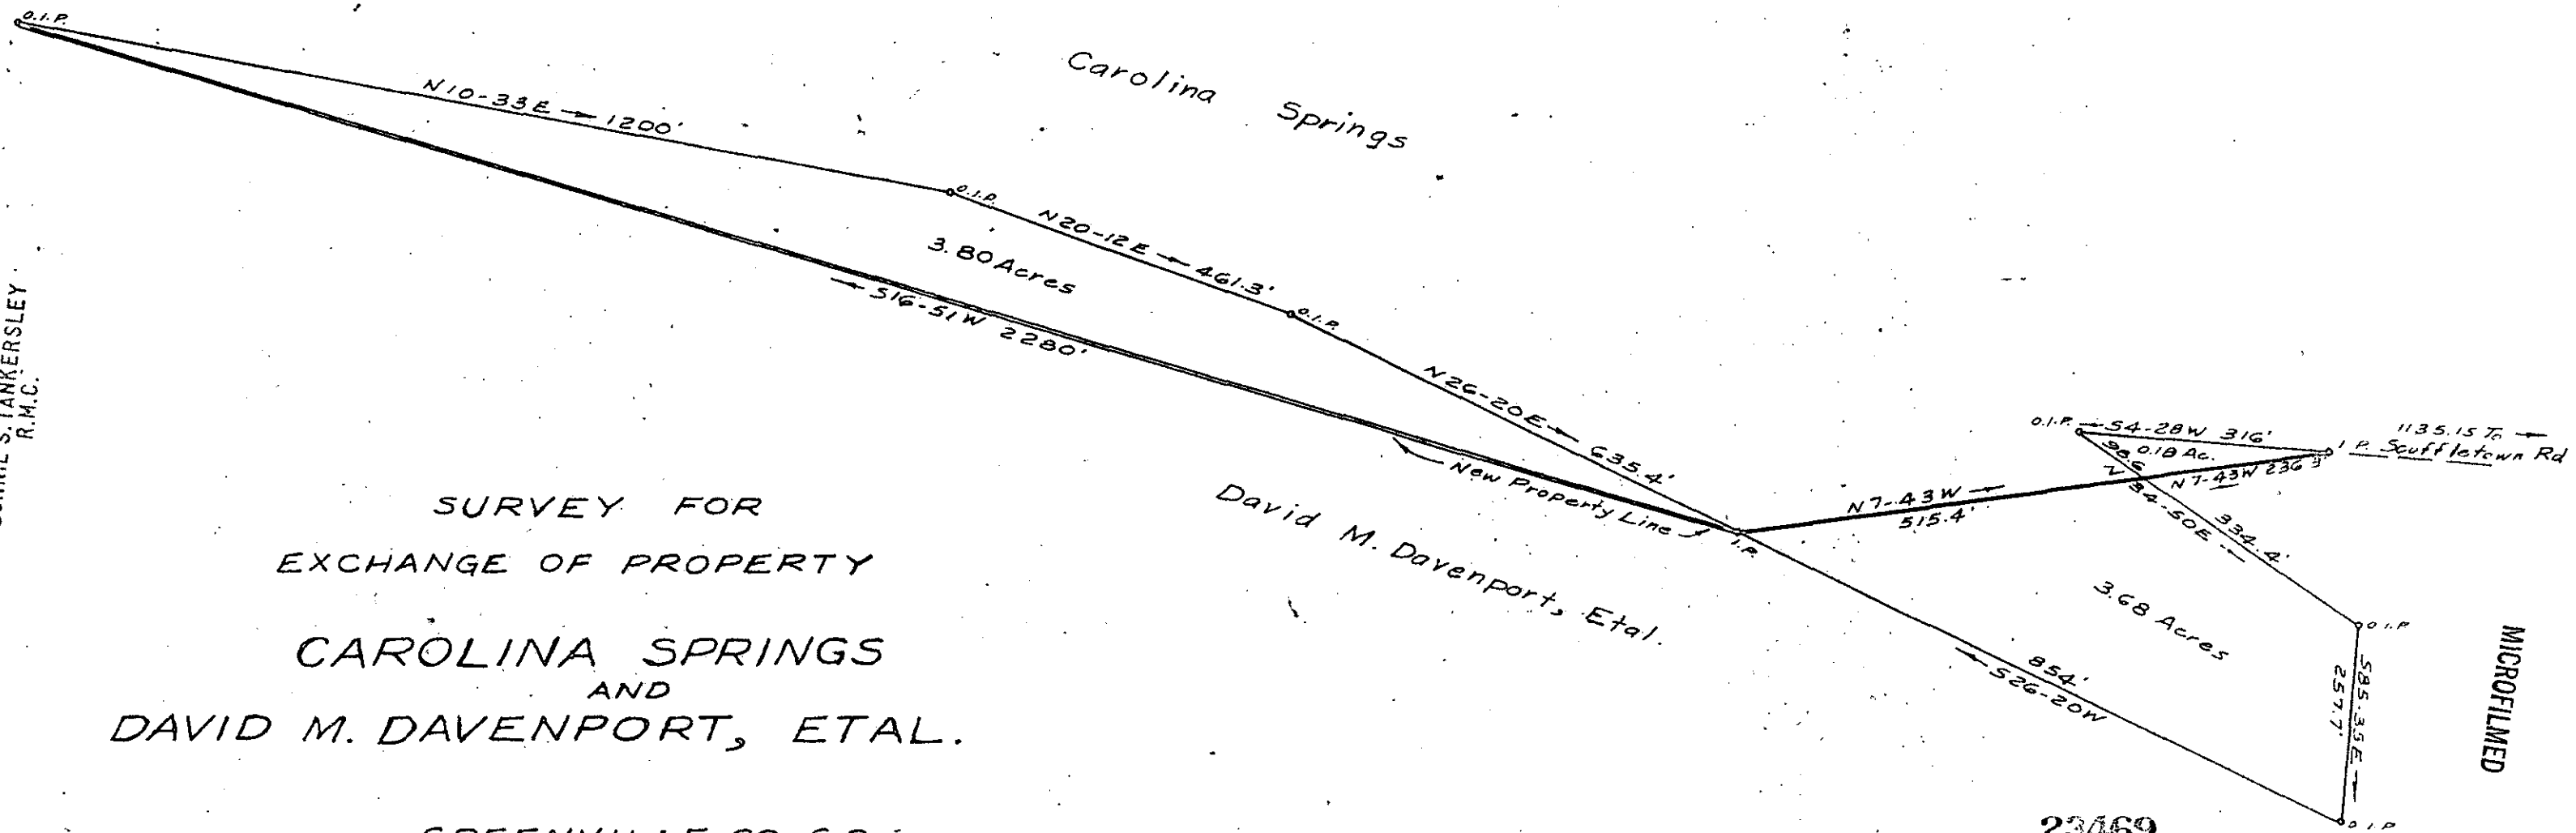


This plot is not within the limits of the Greenville County Subdivision Regulation Jurisdiction and therefore recordation approval by the Greenville County Planning Commission is not required.

3/12/76 *James T. Miller*
Greenville County Planning Commission

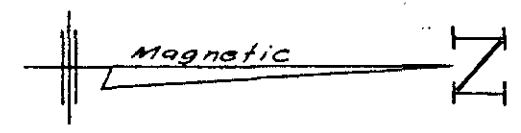

FILED
GREENVILLE CO., S.C.
MAR 16 2 26 PM '76
DONNIE S. TANKERSLEY
R.M.C.

SURVEY FOR
EXCHANGE OF PROPERTY
CAROLINA SPRINGS
AND
DAVID M. DAVENPORT, ETAL.

GREENVILLE CO., S.C.

SCALE: 1" = 200' FEB, 1976



23469
✓ 5-0-59

RECORDING FEE
PAID \$ 2.00

W. R. WILLIAMS, JR.
ENGINEER/SURVEYOR
REG. P.E. & L.S. #3979
15 S. MAIN ST. TRAVELERS REST, S.C.

MICROFILMED