



MICROFILMED

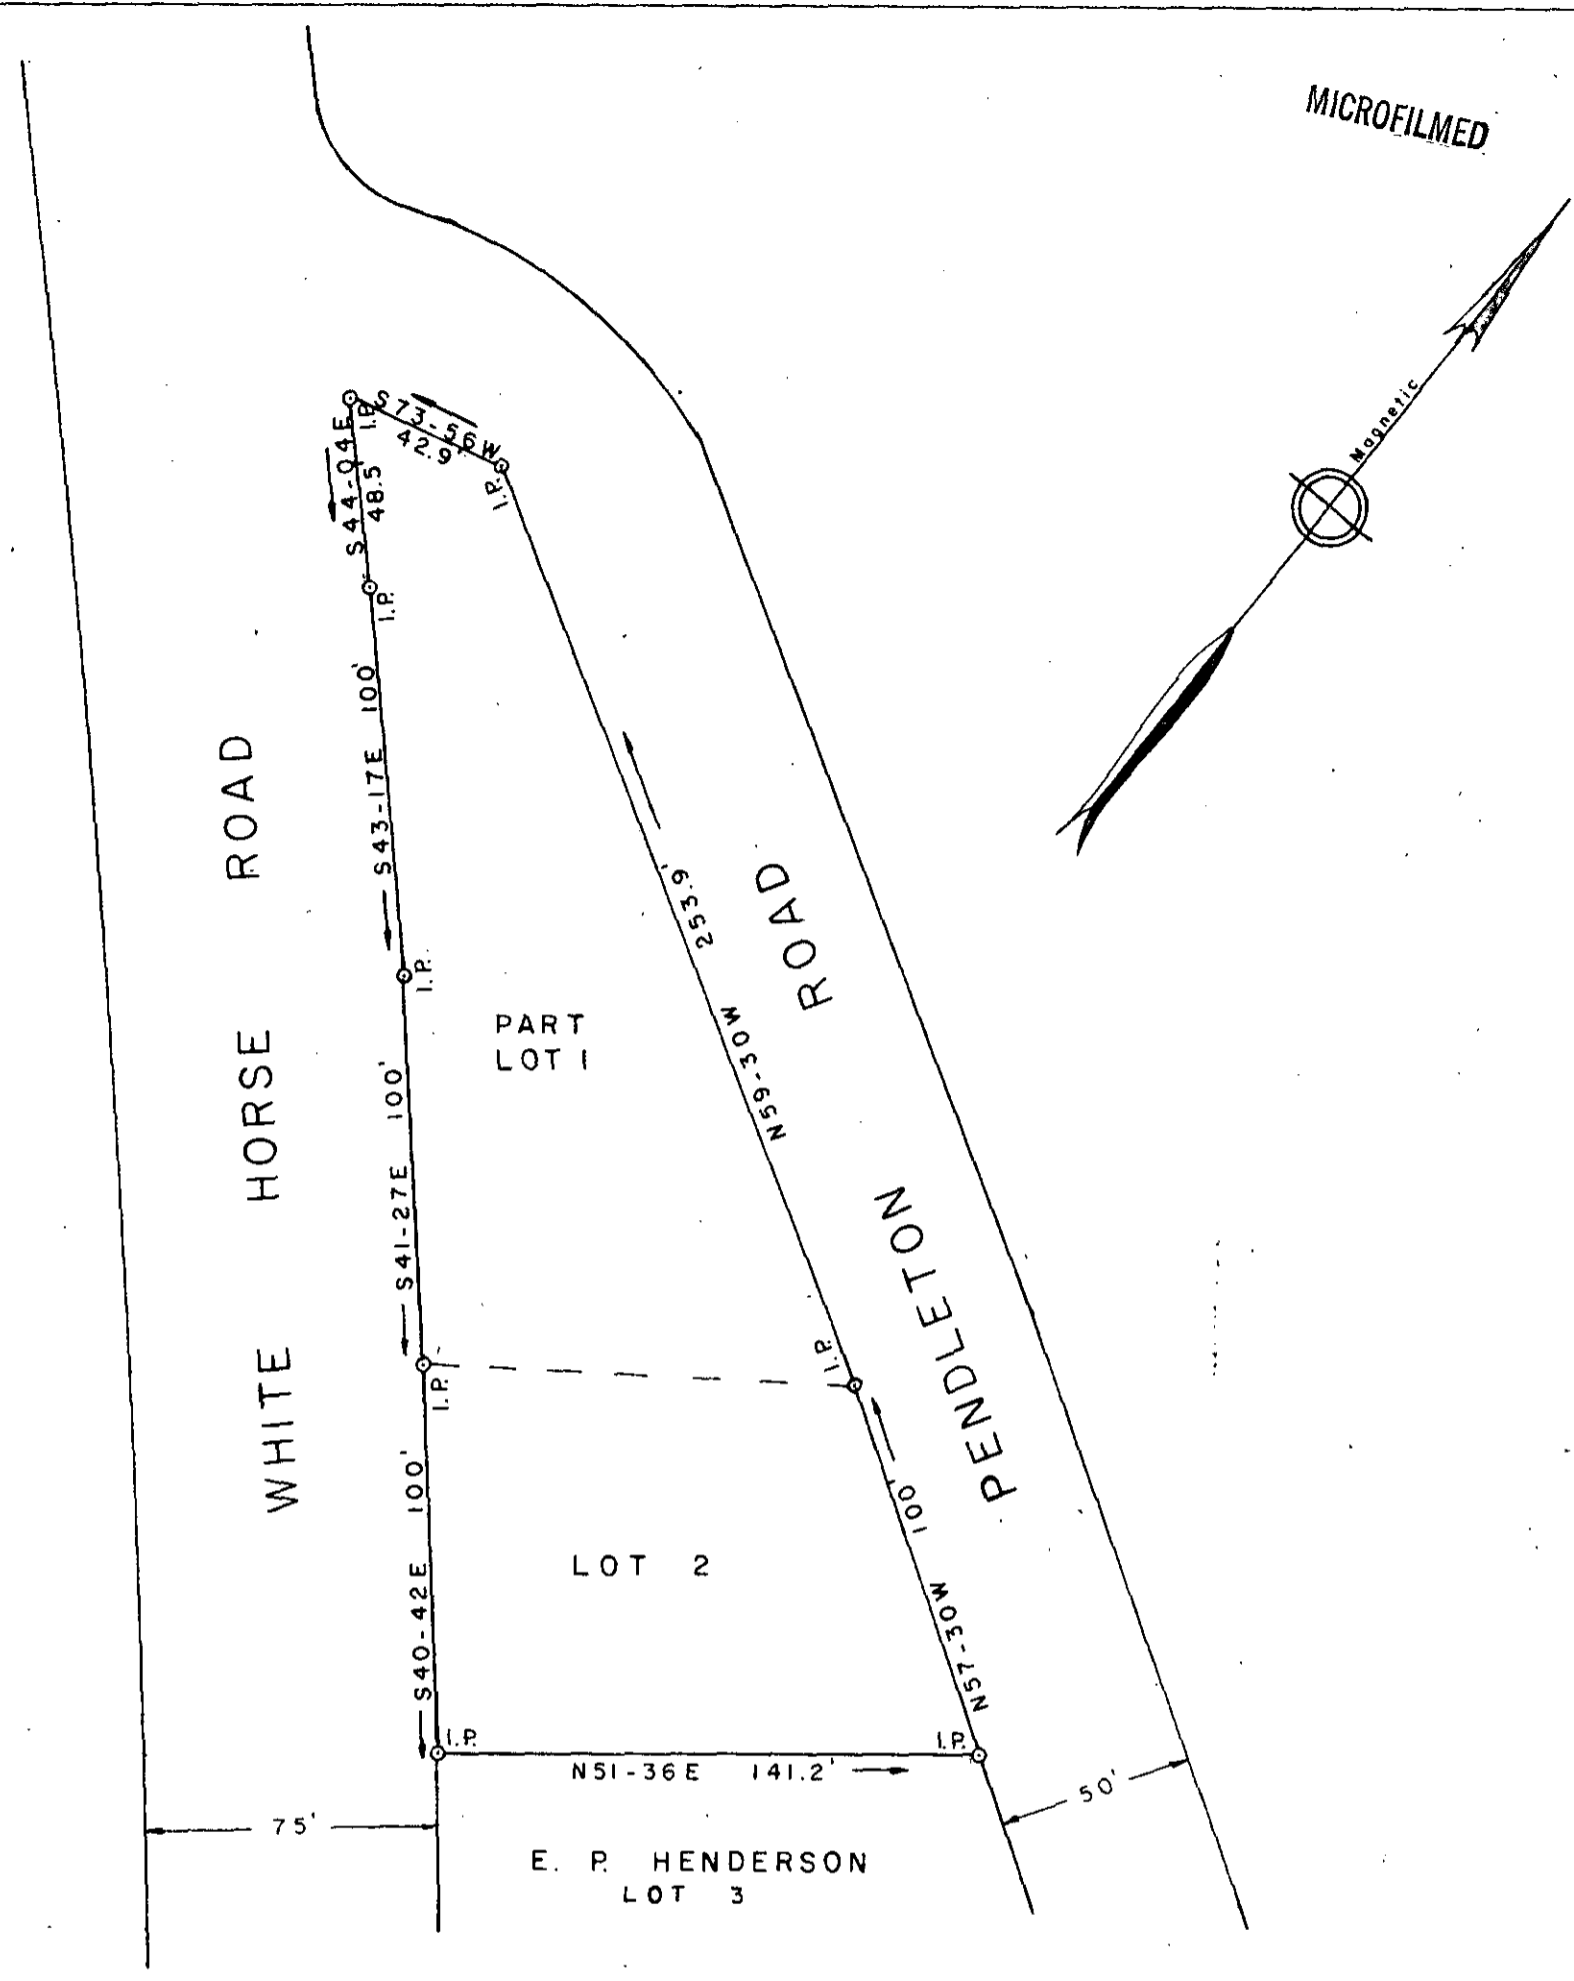

SURVEY FOR
 CAROLINA FEDERAL SAVINGS AND LOAN
 ASSOCIATION OF GREENVILLE
 GREENVILLE CO., S. C.

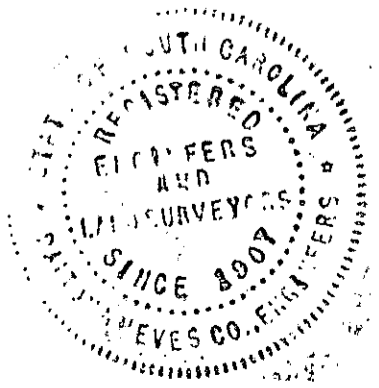

Scale 1" = 50' February, 1976
 DALTON & NEVES CO., ENGINEERS
 121 MANLY STREET
 GREENVILLE, S. C.

23937
 RECORDING FEE
 PAID \$ 2.00

15-0-67
 MAR 19 1976

GREENVILLE CO. S.C.
 MAR 19 4 42 PM '76
 DONNIE S. TANKERSLEY
 R.M.C.