




FILED
GREENVILLE CO. S. C.
APR 8 9 51 AM '76
DONNIE S. TANKERSLEY
R.M.C.

MICROFILMED

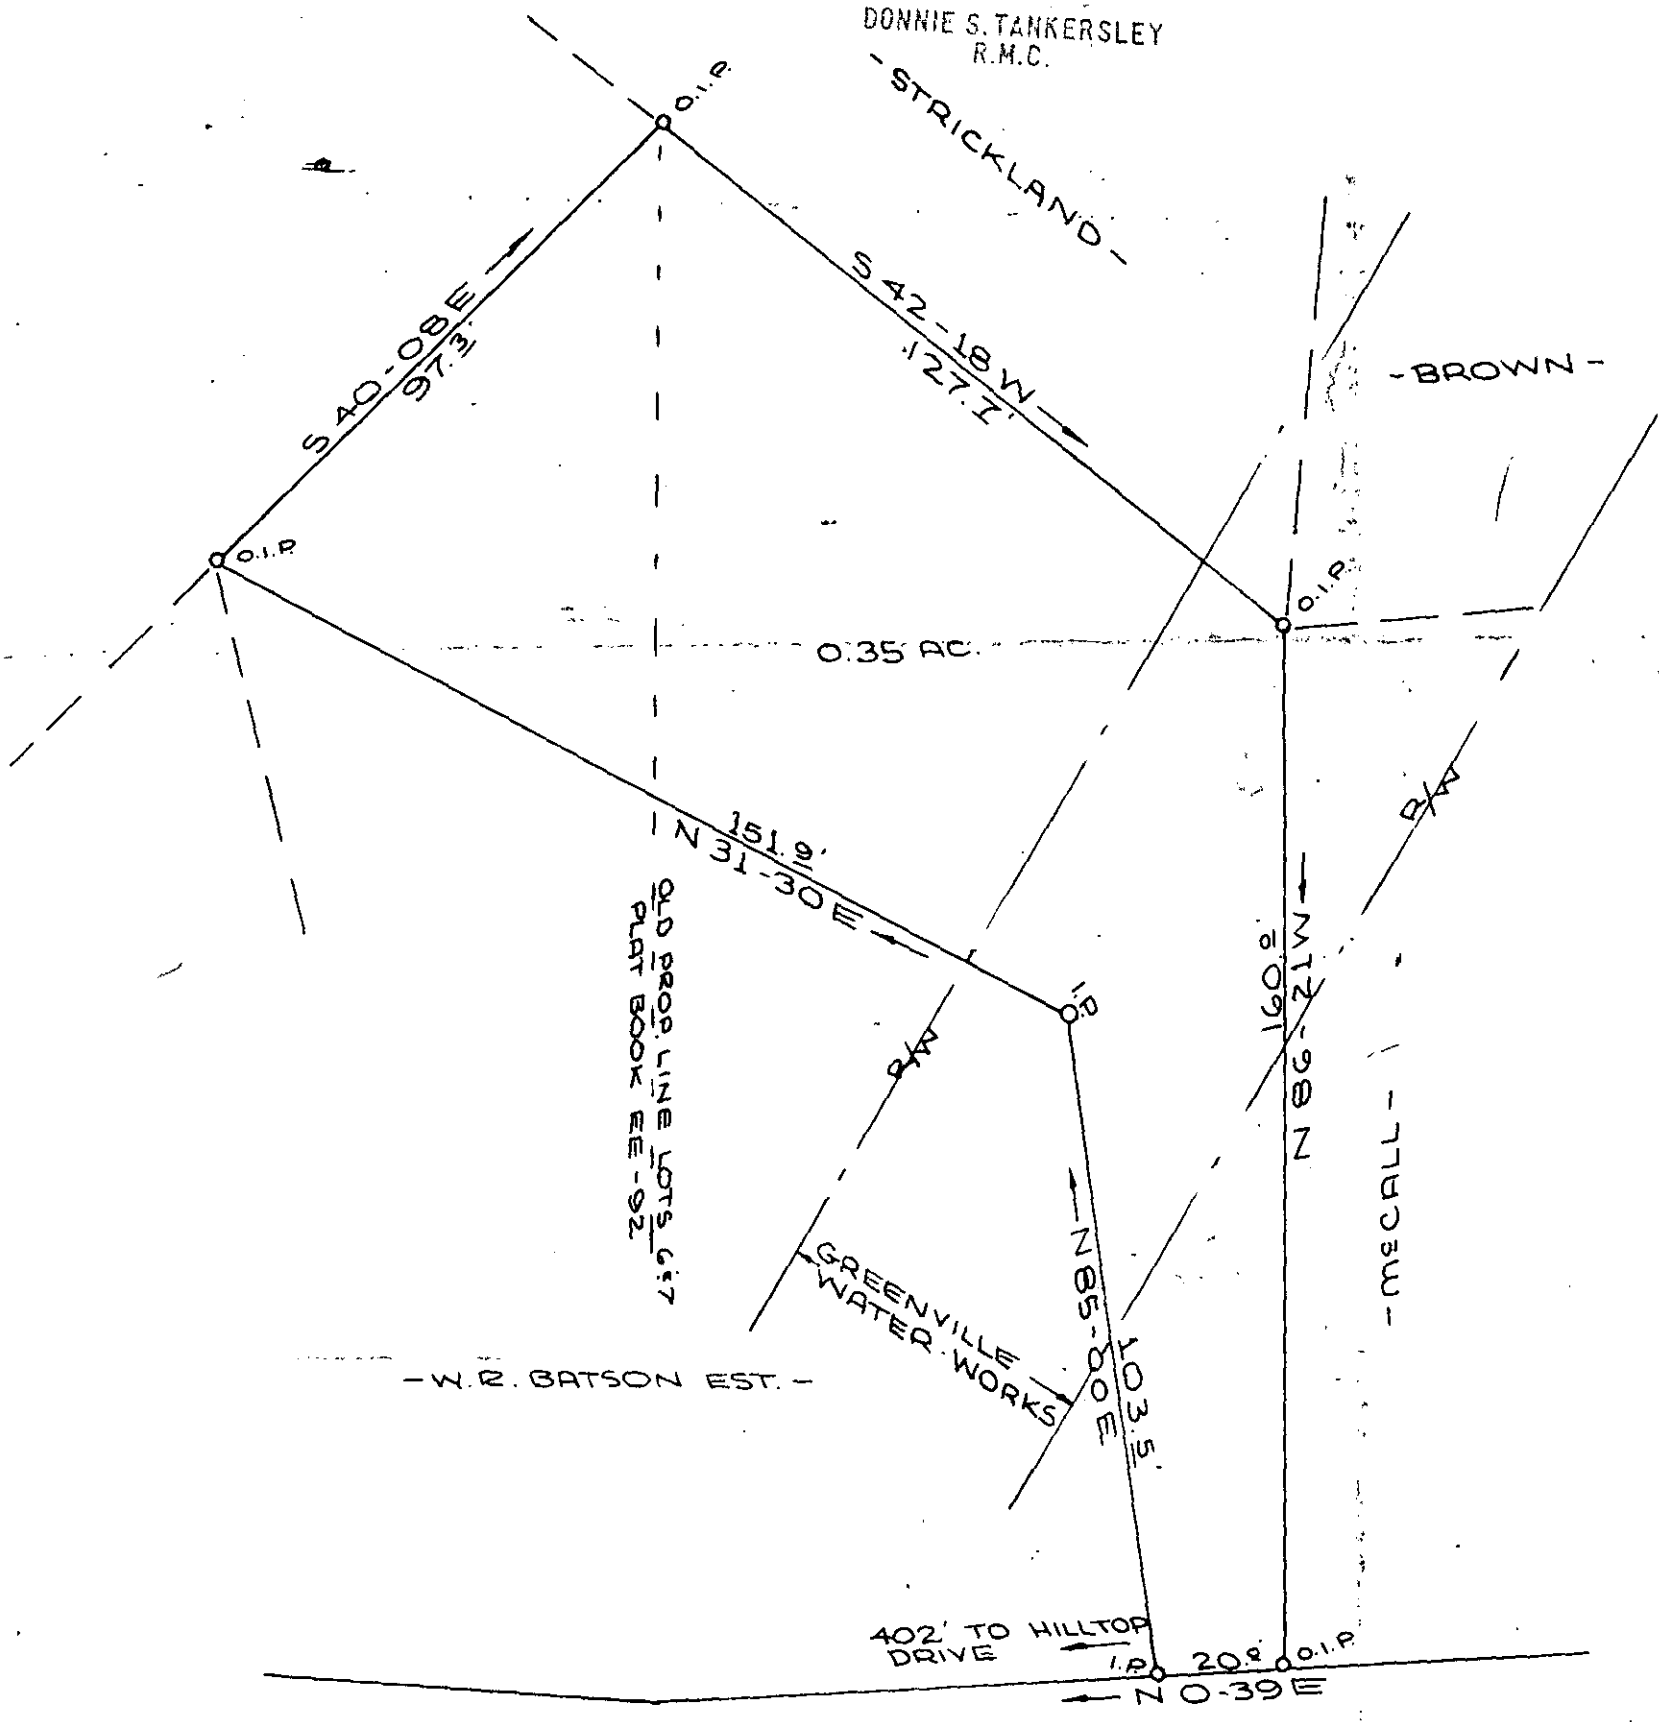

TUBBS MTN. ROAD EXT.

SURVEY FOR
C. V. GLENN
CITY OF TRAVELERS REST GREENVILLE CO.
SOUTH CAROLINA
MARCH 9, 1976


25811

15.0.74

RECORDING FEE
PAID \$ 2.00

APR 8 1976

SCALE 1" = 30'

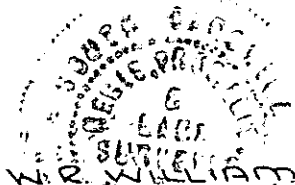

W. R. WILLIAMS, JR. P.E. L.S. #3979
15 S. MAIN ST.
TRAVELERS REST, S.C.